

**LINCOLNSHIRE COUNTY COUNCIL
(GRAINTHORPE – A1031)
(30MPH SPEED LIMIT) ORDER 2024**

STATEMENT OF REASONS

- When comparing the conditions to the current speed limit policy, a 30mph speed limit is recommended.
- Therefore, in accordance with the County Council's Policy, it is proposed to introduce a speed limit as per the schedule in the Order.
- The Chief Constable, Grainthorpe Parish Council and East Lindsey District Council have been consulted, along with other local groups/companies.

PUBLIC NOTICE


LINCOLNSHIRE COUNTY COUNCIL (GRAINTHORPE – A1031) (30MPH SPEED LIMIT) ORDER 2024

NOTICE IS HEREBY GIVEN that the Lincolnshire County Council propose to make an Order under their powers contained in the Road Traffic Regulation Act 1984, the effect of which will be to change the existing 40mph on A1031 Grainthorpe to 30mph.


A copy of the plan showing the lengths of road concerned along with a Statement of Reasons for proposing to make the Order may be inspected on our website: www.lincolnshire.gov.uk/trafficorders

If you are unable to view our website the documents can be supplied to you by contacting us using the contact details below or calling our Customer Service Centre on 01522 782070 during office hours.

Objections to the proposals, together with the grounds on which they are made, must be made in writing to Chief Executive - Lincolnshire County Council, Lancaster House, 36 Orchard Street, Lincoln, LN1 1XX or Email: TRO@lincolnshire.gov.uk (For the attention of: Miss R Greaves, Traffic Orders Section) by **6th March 2024**

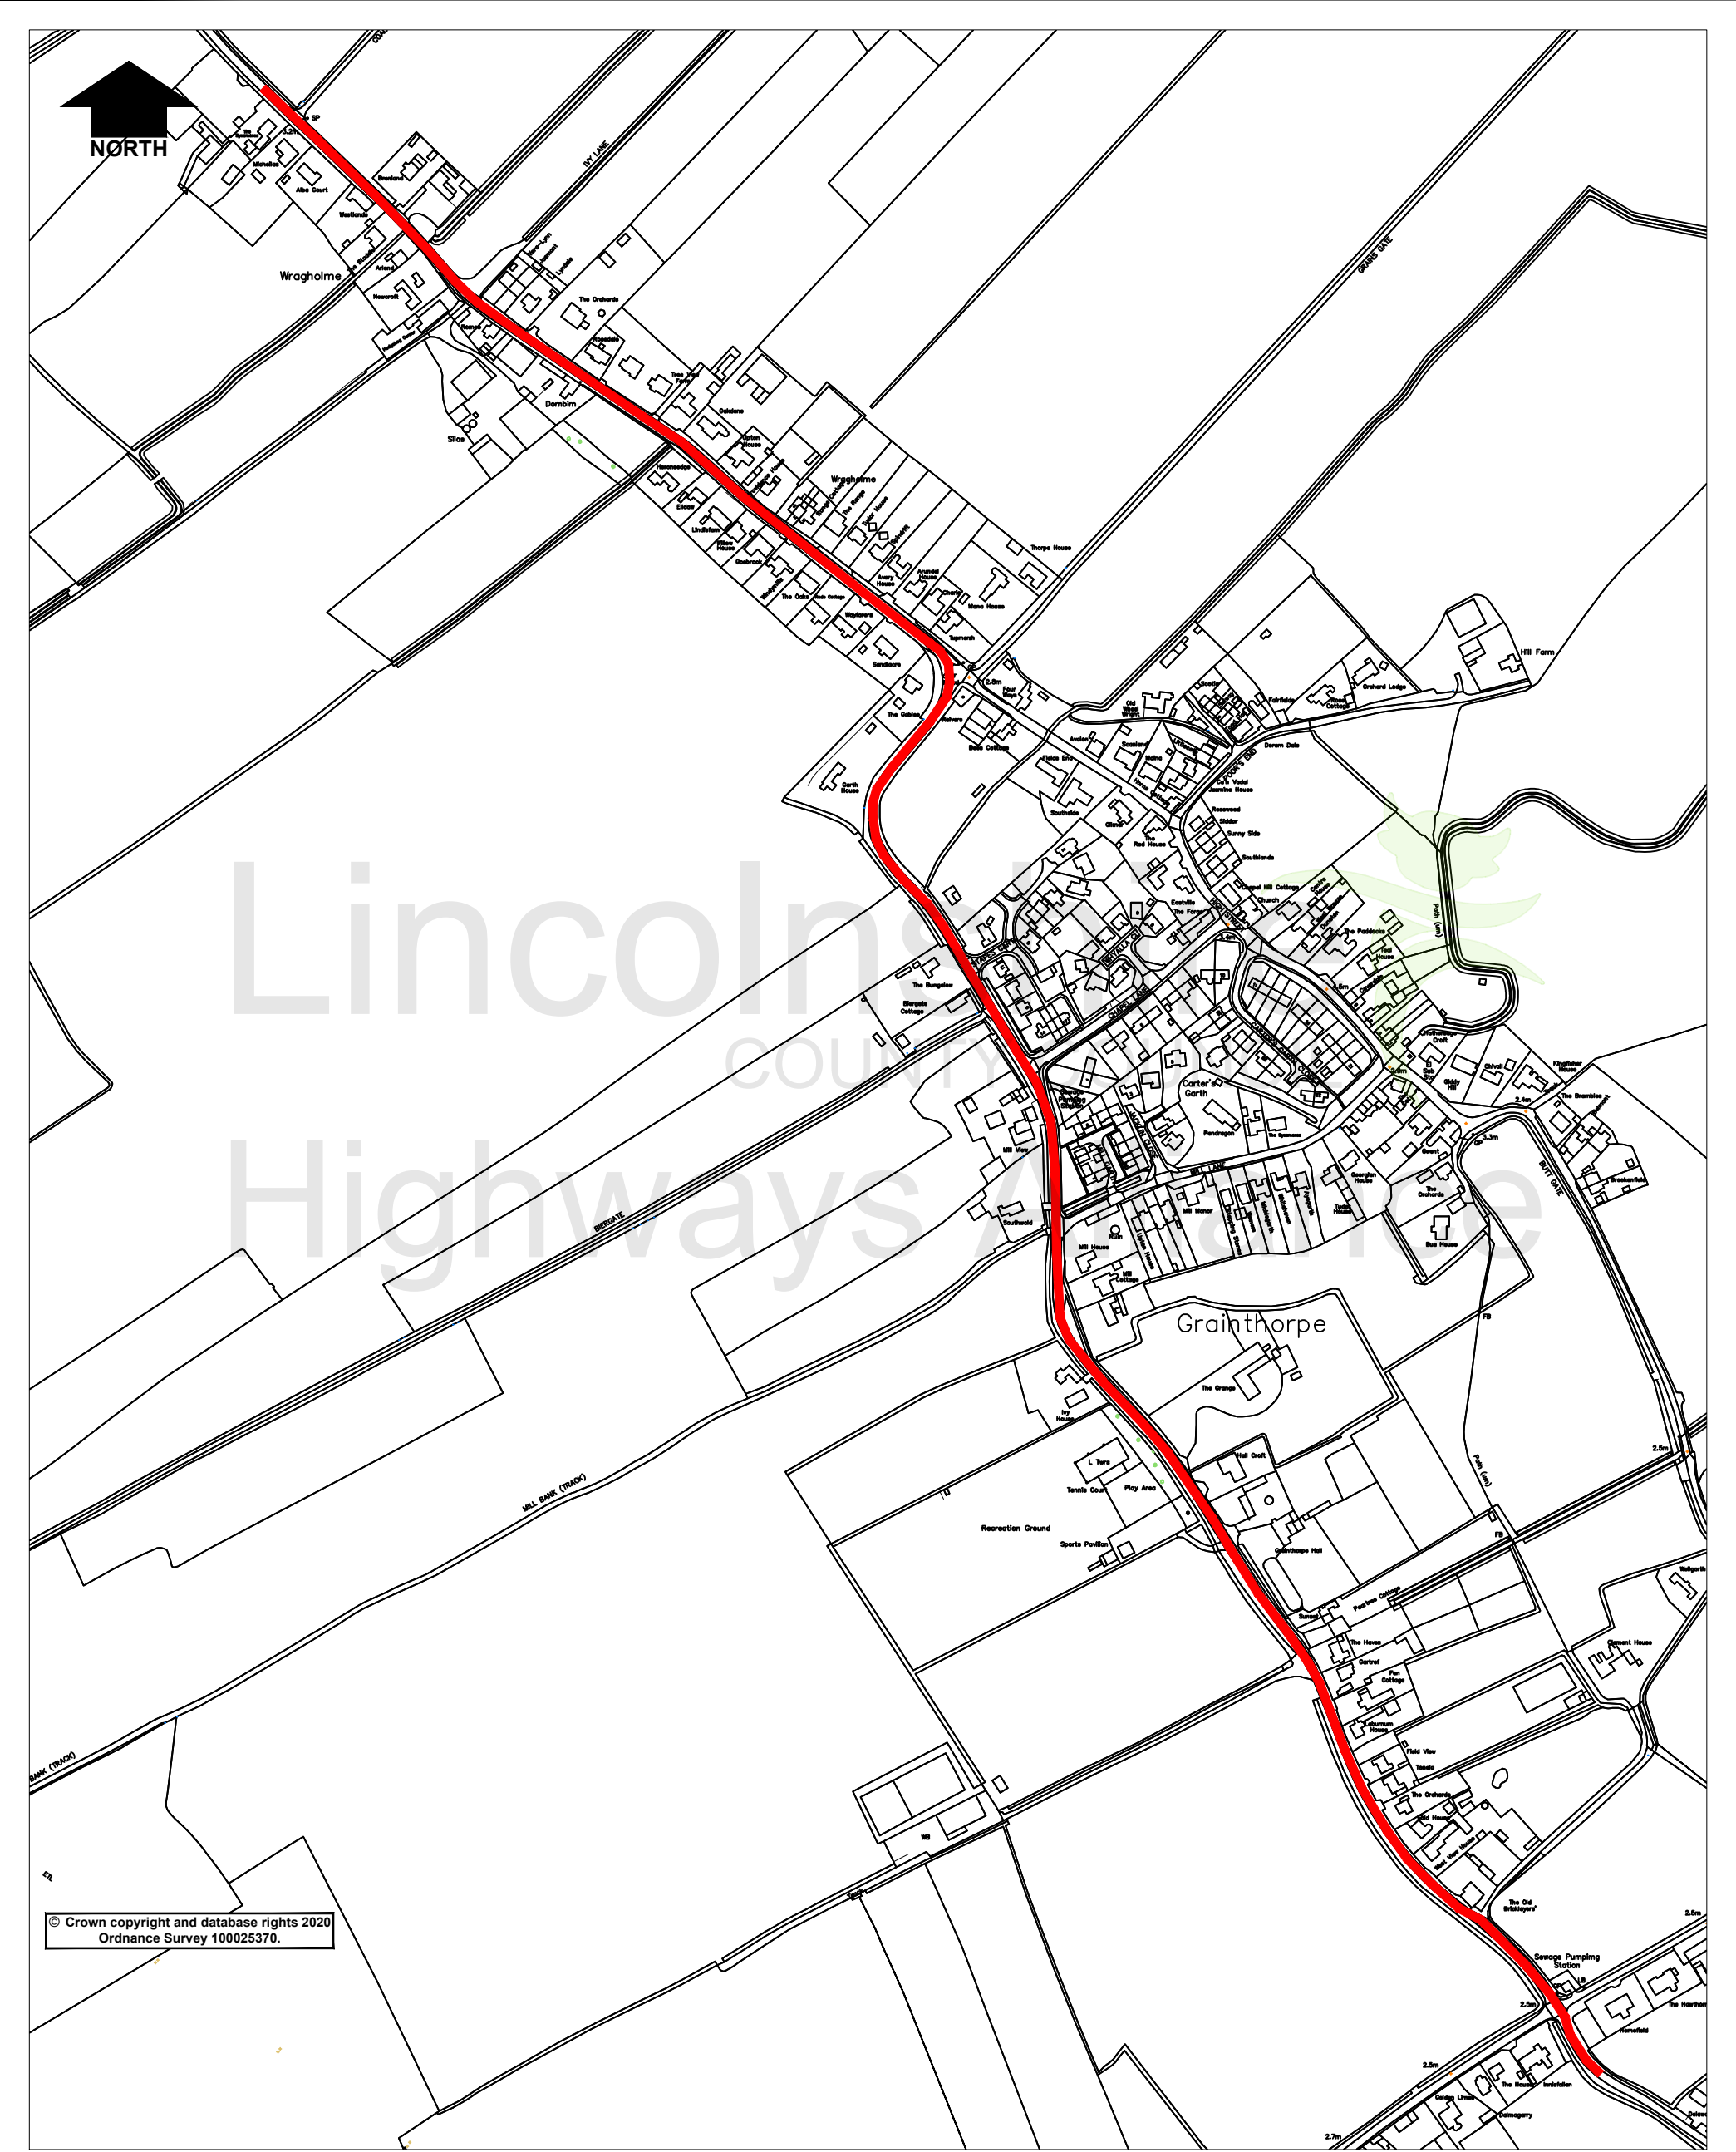

© Crown copyright and database rights 2020
Ordnance Survey 100025370.

Key
 Proposed 30mph Speed Limit

Lincolnshire
 COUNTY COUNCIL
Highways Alliance
 Lancaster House, 36 Orchard Street, Lincoln, LN1 1XX

Project		Grainthorpe Speed Limit Review				Rev.	Description	Drawn	Ch'kd	Auth	Date
Status	Project No.	365						RG			Dec 23
Drawing Title		Proposed 30mph Speed Limit									
Drawing No.		RG/365/001									
						Rev.	0			Scale	NTS

Dec 08 2023 - 11:58am X:\common\Traffic Regulation Orders\Schemes Master Folder\DO NOT CHANGE\301 - 500\365 Grainthorpe Speed Limit Review\CAD\CAD.dwg