

**LINCOLNSHIRE COUNTY COUNCIL
(HORNCastle – VARIOUS ROADS)
(PROHIBITION OF WAITING) AMENDMENT ORDER 2024**

STATEMENT OF REASONS

- Investigations have taken place at the location above with a view to providing waiting restrictions in the area.
- Investigations have shown that inconsiderate and dangerous parking is occurring at the junctions, parking is also taking place close to the access causing visibility and safety concerns for all road users.
- Therefore, in accordance with the County Council's Policy, it is proposed to introduce limited waiting as per the consultation plan.
- The Chief Constable, Horncastle Town Council, East Lindsey District Council have been consulted, along with other local groups/companies.

PUBLIC NOTICE

LINCOLNSHIRE COUNTY COUNCIL (HORNCastle – VARIOUS ROADS) (PROHIBITION OF WAITING) AMENDMENT ORDER 2023

NOTICE IS HEREBY GIVEN that the Lincolnshire County Council propose to make an Order under their powers contained in the Road Traffic Regulation Act 1984, the effect of which will be to introduce


No Waiting at Any Time on Mareham Road, Queen Street, Cross Street and Foundry Street at various junctions.

Exemptions are included which will permit waiting for disabled persons' vehicles and for the purpose of picking up or setting down passengers, loading or unloading of goods, the maintenance of the roads, and works in connection with the supply of gas, electricity, water and telecommunications apparatus.

A copy of the plan showing the lengths of road concerned along with a Statement of Reasons for proposing to make the Order may be inspected on our website: www.lincolnshire.gov.uk/trafficorders

If you are unable to view our website the documents can be supplied to you by contacting us using the contact details below or calling our Customer Service Centre on 01522 782070 during office hours.

Objections to the proposals, together with the grounds on which they are made, must be made in writing to Chief Executive - Lincolnshire County Council, Lancaster House, 36 Orchard Street, Lincoln, LN1 1XX or Email: TRO@lincolnshire.gov.uk (For the attention of: Mrs A McMorrow, Traffic Orders Section) by **14th March 2024**

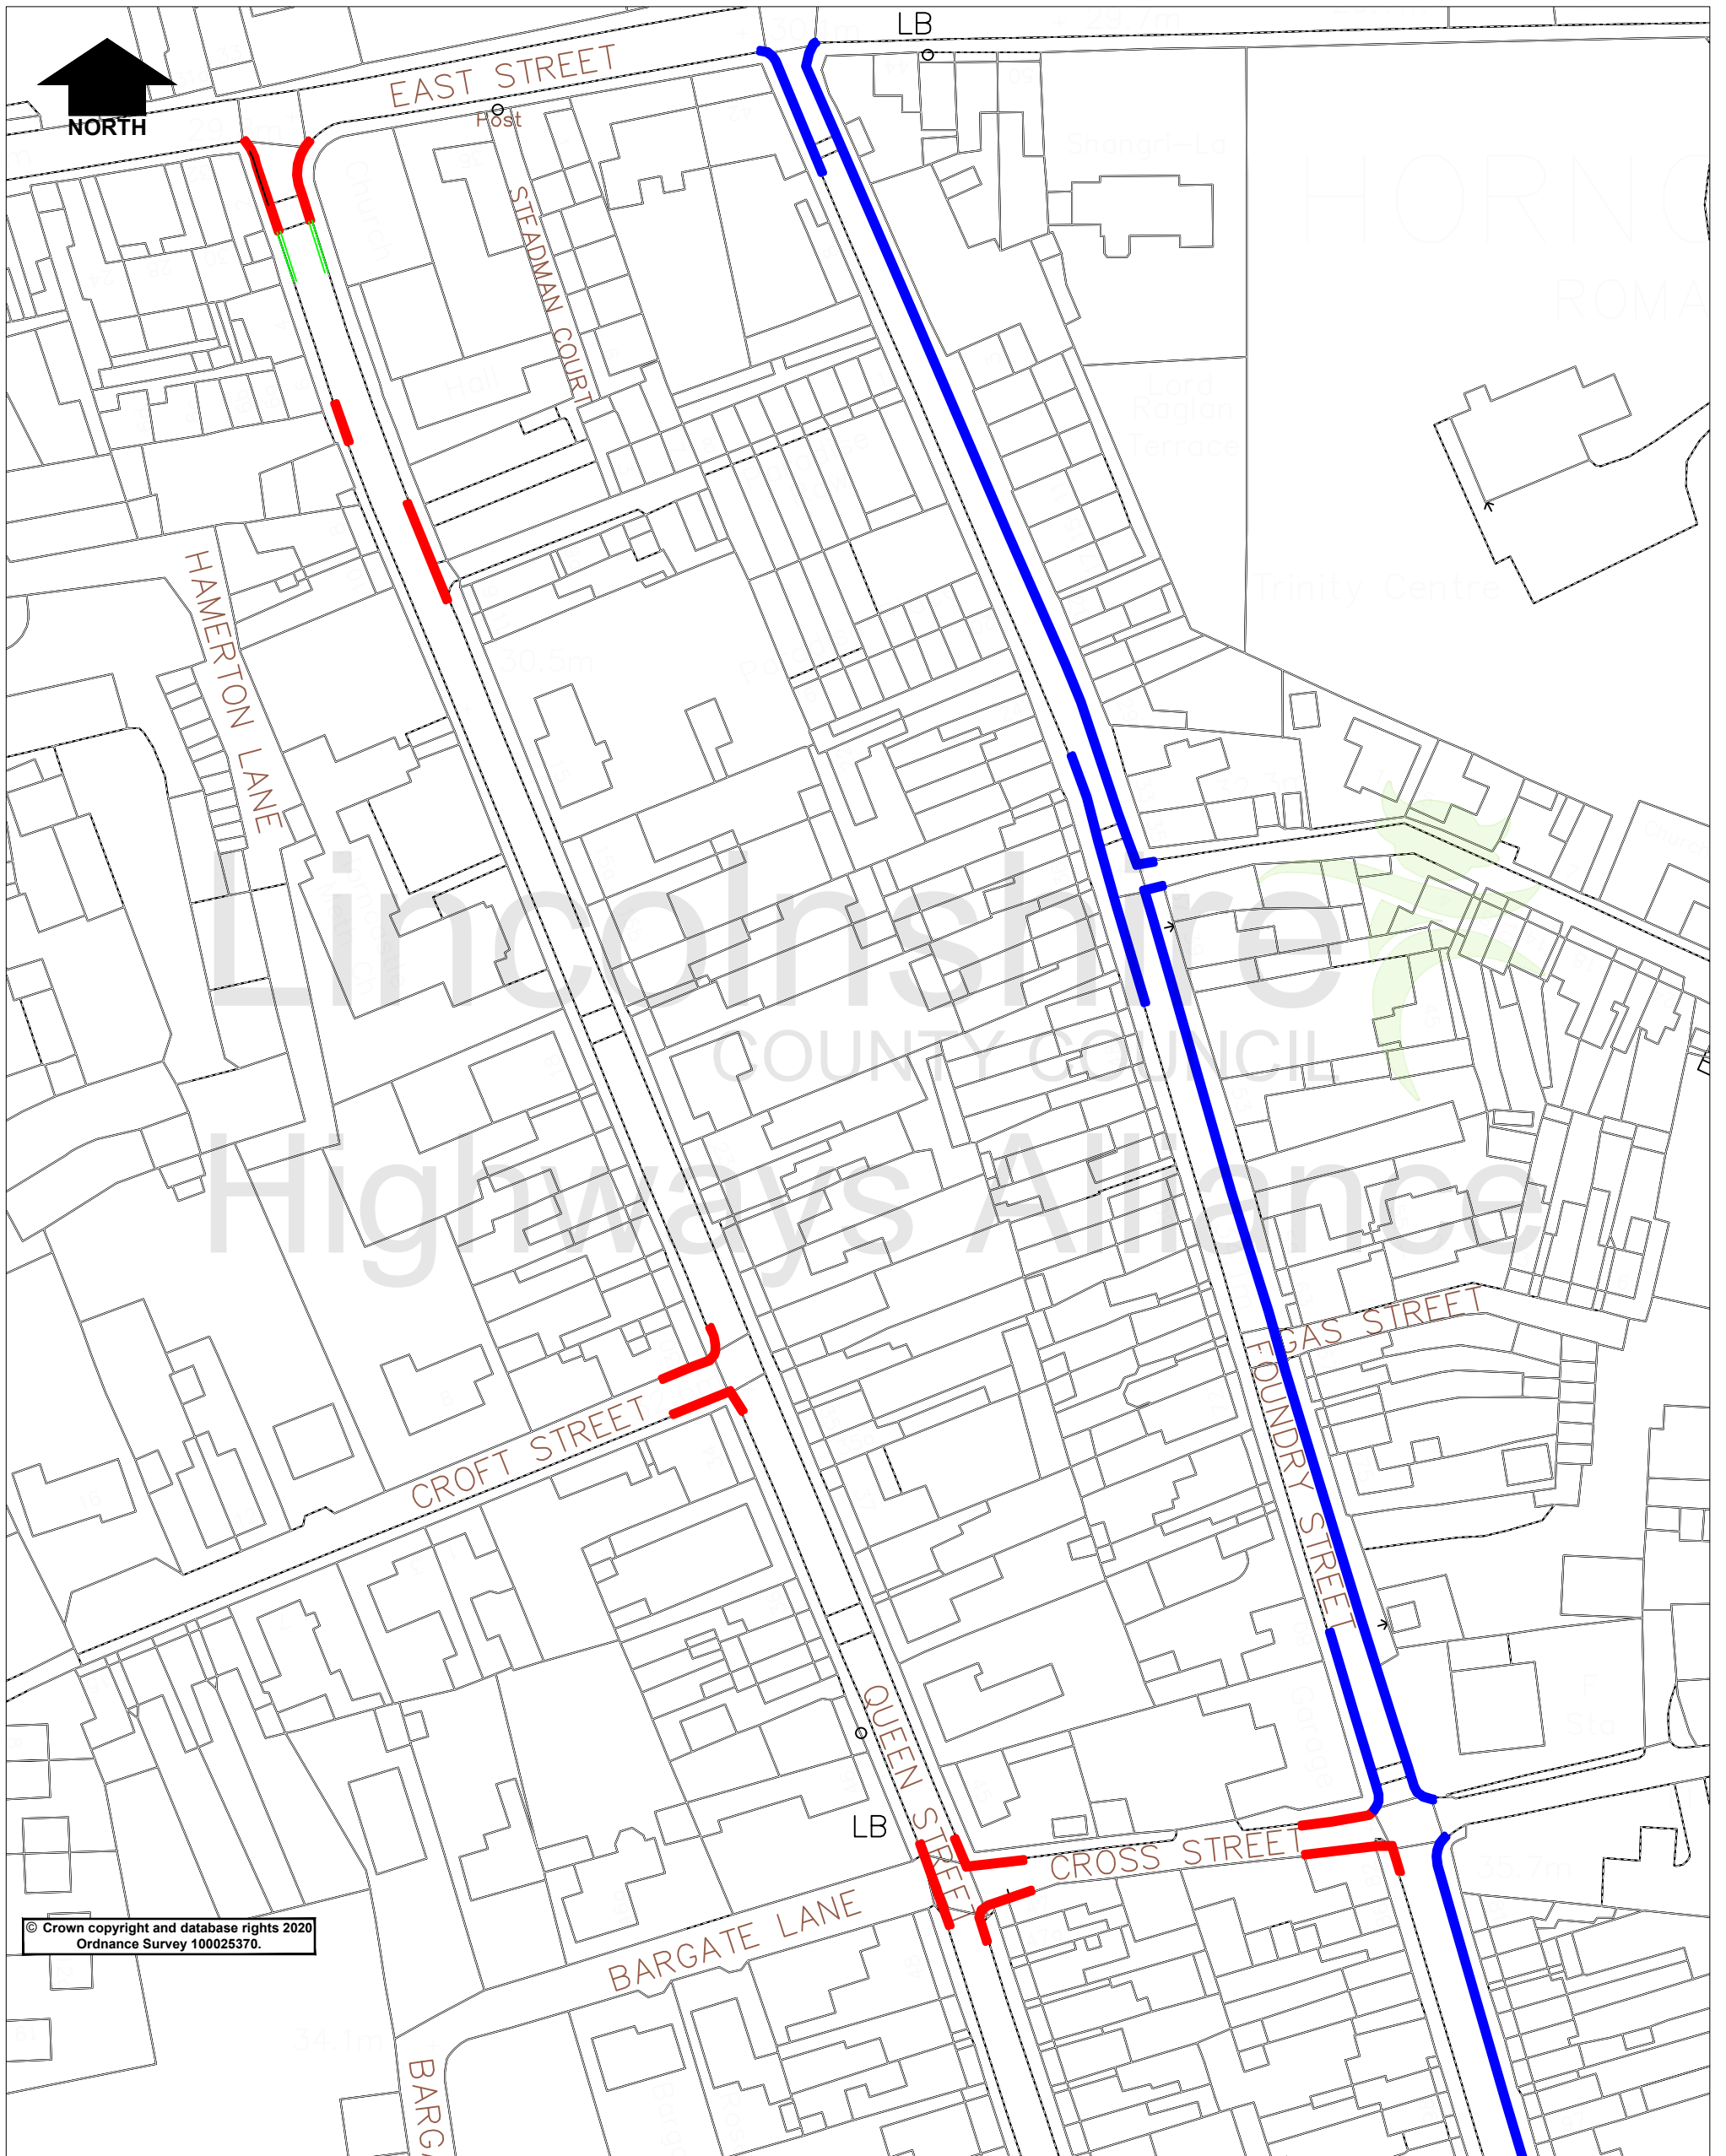


© Crown copyright and database rights 2020
Ordnance Survey 100025370.

Key	
	Proposed No Waiting At Any Time
	Existing No Waiting At Any Time
	Existing No Waiting 8am to 6pm



Lincolnshire
COUNTY COUNCIL
Highways Alliance
Lancaster House, 36 Orchard Street, Lincoln, LN1 1XX

Project		Hroncastle - Various Roads		Drawn	AM	Date	23/11/23
Status	Project No.	024		Ch'kd		Date	
Drawing Title		Proposed No Waiting at Any Time		Auth		Traced	
Drawing No.		H/AM/024/001		Rev.	0	Scale	NTS

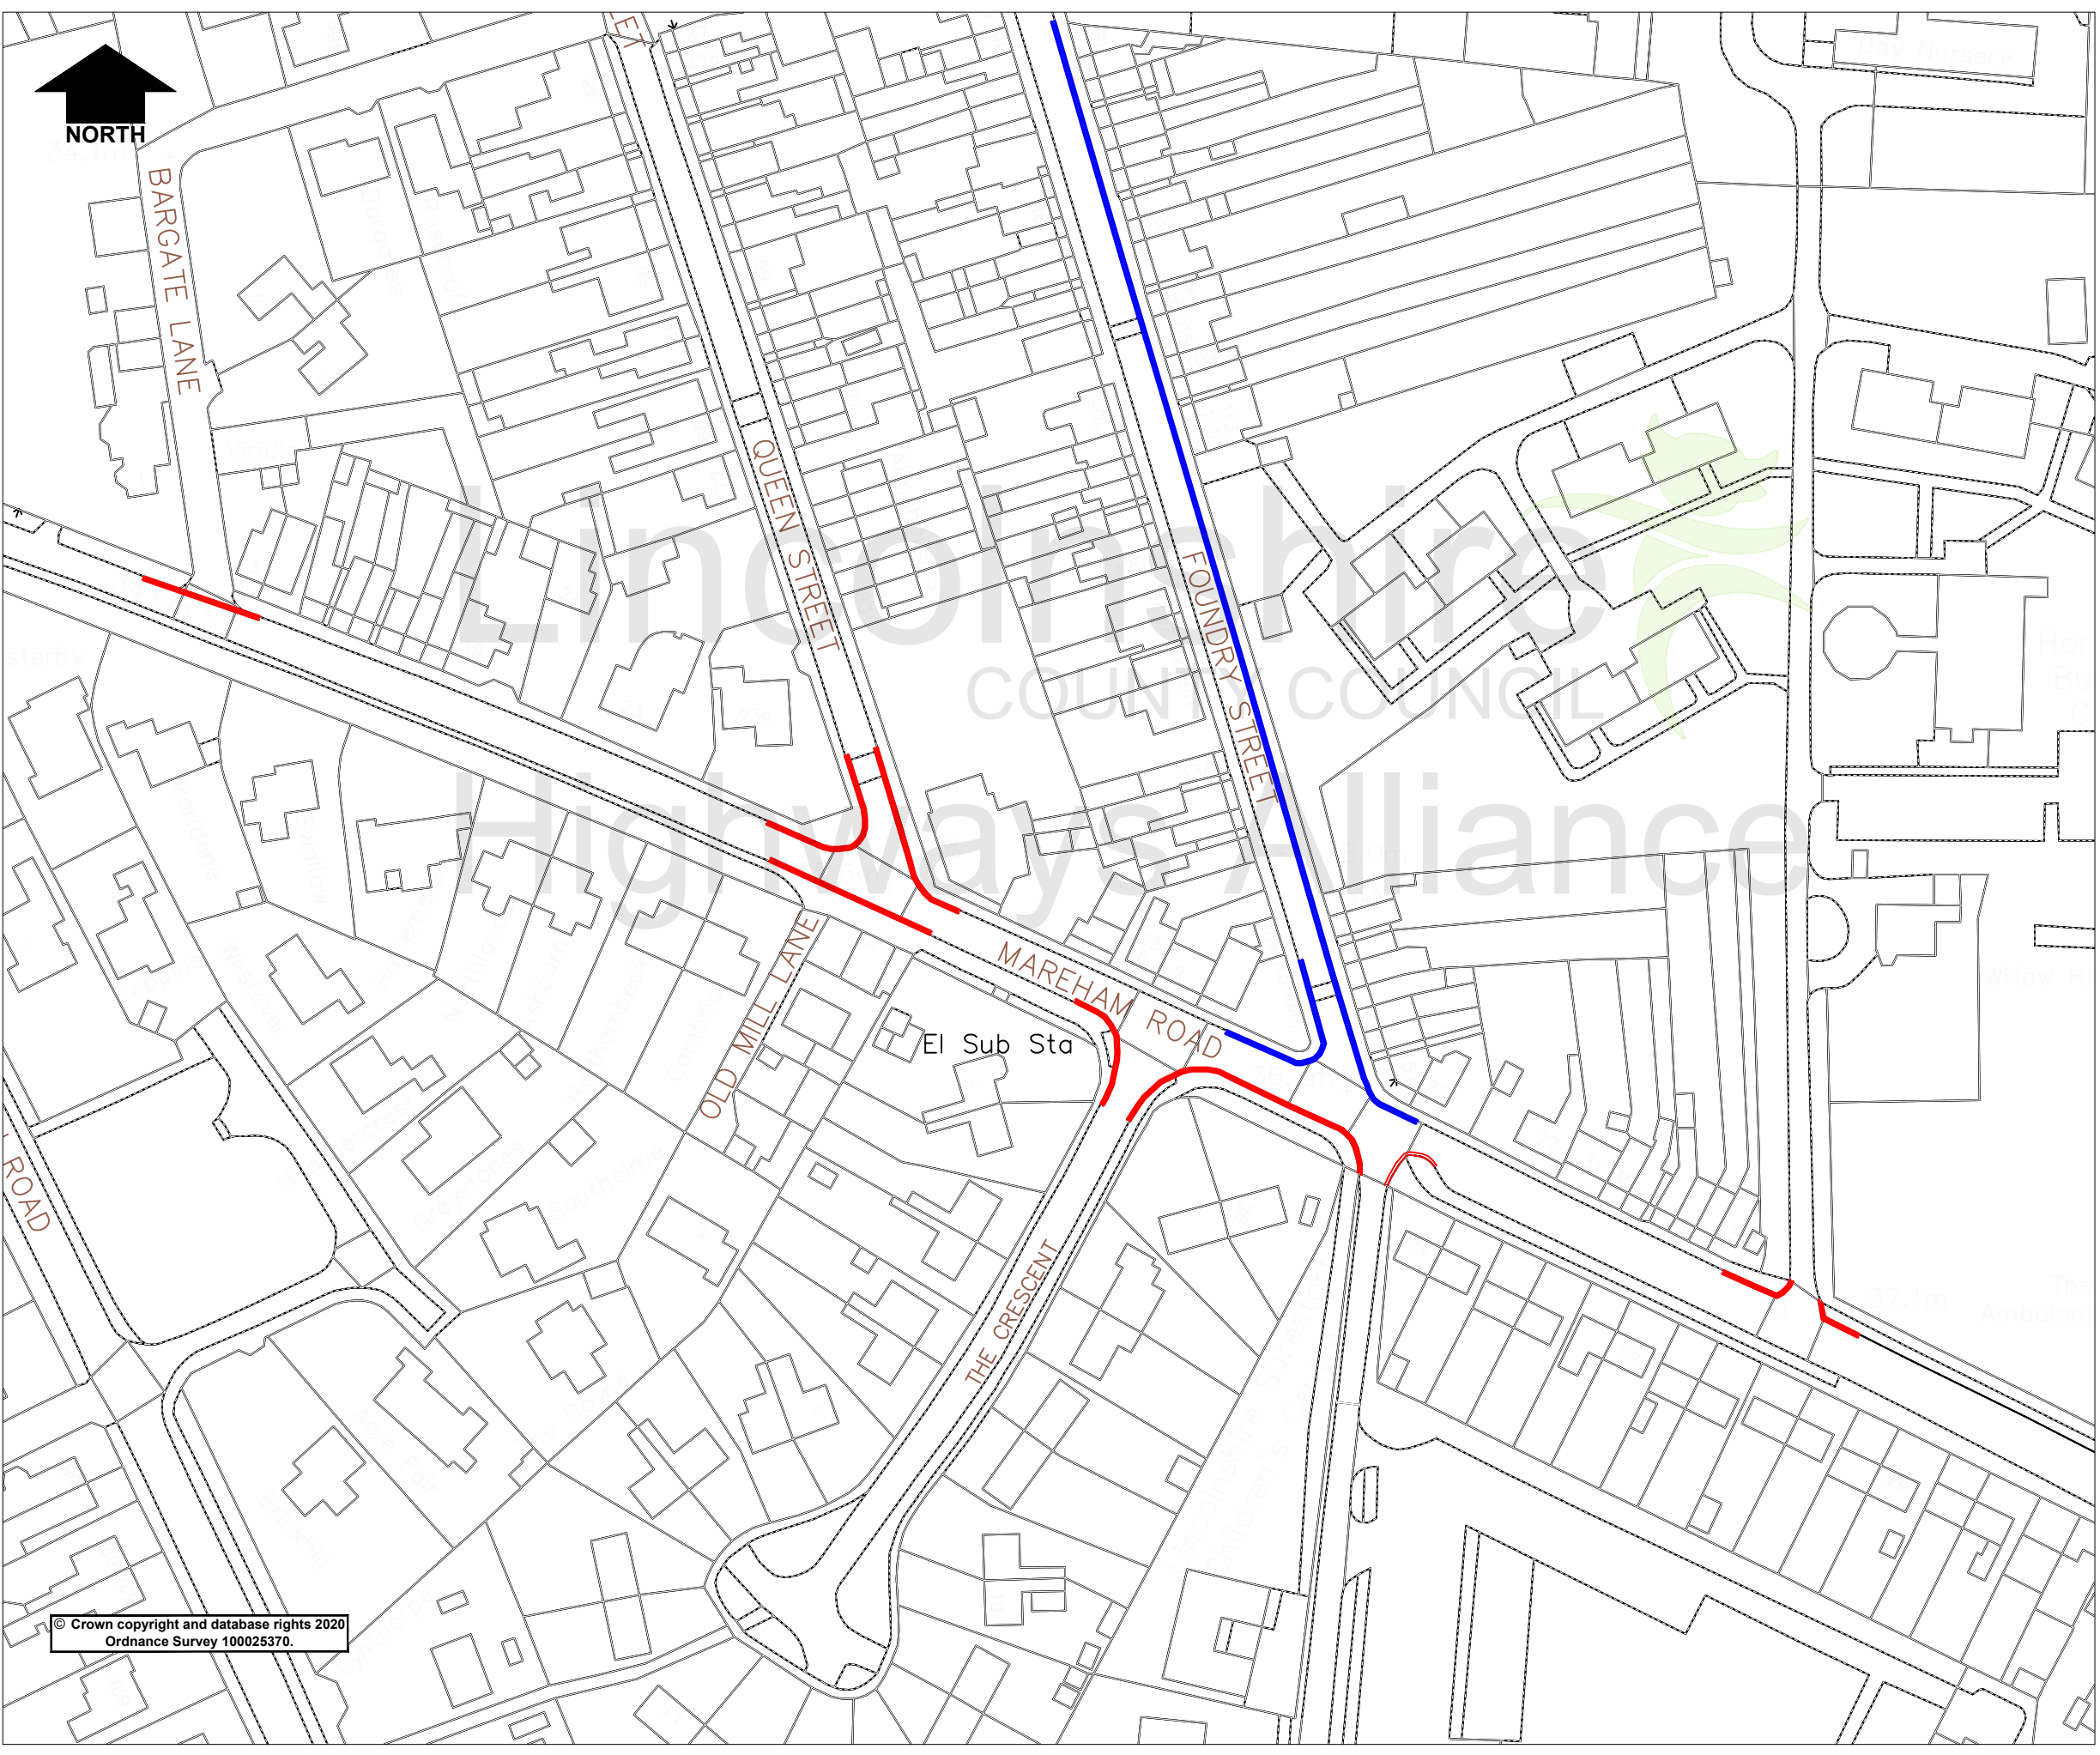Nov 23, 2023 - 3:36pm © Common Traffic Regulation Orders/Schemes Master Folder DO NOT CHANGE 25-24001-1000 Waiving Restrictions024 - Homasoft, Queen Street/CAD/Queen Street.dwg



Key

	Proposed No Waiting At Any Time
	Existing No Waiting At Any Time

© Crown copyright and database rights 2020
Ordnance Survey 100025370.

Rev.	Description	Drawn	Ch'kd	Auth	Date
Project Horncastle - Mareham Road					
Status		Project No. 039			
Drawing Title Proposed No Waiting At Any Time					
Scale NTS	Drawn	AM		Date	10/10/23
	Ch'kd			Date	
	Auth			Traced	
Drawing No. H/AM/039/001				Rev. 0	

Lincolnshire
COUNTY COUNCIL 

Highways Alliance

Lancaster House, 36 Orchard Street,
Lincoln, LN1 1XX

C:\10.2023 - 12.01m G:\common\Traffic Regulation Orders\Schemes Master Folder\DO NOT CHANGE 23-24\01-1000 Waiting Restrictions\039 - Horncastle - Mareham Road\CAD\OS map.dwg