

LINCOLNSHIRE COUNTY COUNCIL
(SPALDING – HOLBEACH ROAD)
(PROHIBITION OF WAITING) AMENDMENT ORDER 2024

STATEMENT OF REASONS

- Following investigations at the above mentioned location it was found that parked vehicles are causing an obstruction of the highway and making it difficult to access the pedestrian refuge.
- The proposals will remove obstruction of the highway by parked vehicles, facilitate traffic flow, ensure all accesses are kept clear and improve visibility and road safety for all users.
- Therefore, in accordance with the County Council's Policy, it is proposed to prohibit waiting as set out on the Plans to the Order.
- The Chief Constable, Spalding Town Council and South Holland District Council have been consulted, along with other local groups/companies.

PUBLIC NOTICE

LINCOLNSHIRE COUNTY COUNCIL (SPALDING – HOLBEACH ROAD) (PROHIBITION OF WAITING) AMENDMENT ORDER 2024

NOTICE IS HEREBY GIVEN that the Lincolnshire County Council propose to make an Order under their powers contained in the Road Traffic Regulation Act 1984, the effect of which will be to prohibit waiting on Holbeach Road, Spalding between numbers 90 and 82.


Exemptions are included which will permit waiting for disabled persons' vehicles and for the purpose of picking up or setting down passengers, loading or unloading of goods, the maintenance of the roads, and works in connection with the supply of gas, electricity, water and telecommunications apparatus.

A copy of the plan showing the lengths of road concerned along with a Statement of Reasons for proposing to make the Order may be inspected on our website: www.lincolnshire.gov.uk/trafficorders

If you are unable to view our website the documents can be supplied to you by contacting us using the contact details below or calling our Customer Service Centre on 01522 782070 during office hours.

You may also be able to view these documents at the offices of South Holland District Council, during normal office hours.

Objections to the proposals, together with the grounds on which they are made, must be made in writing to Chief Executive - Lincolnshire County Council, Lancaster House, 36 Orchard Street, Lincoln, LN1 1XX or Email: TRO@lincolnshire.gov.uk (For the attention of: Miss K Fraser, Traffic Orders Section) by **Monday 15th April 2024**

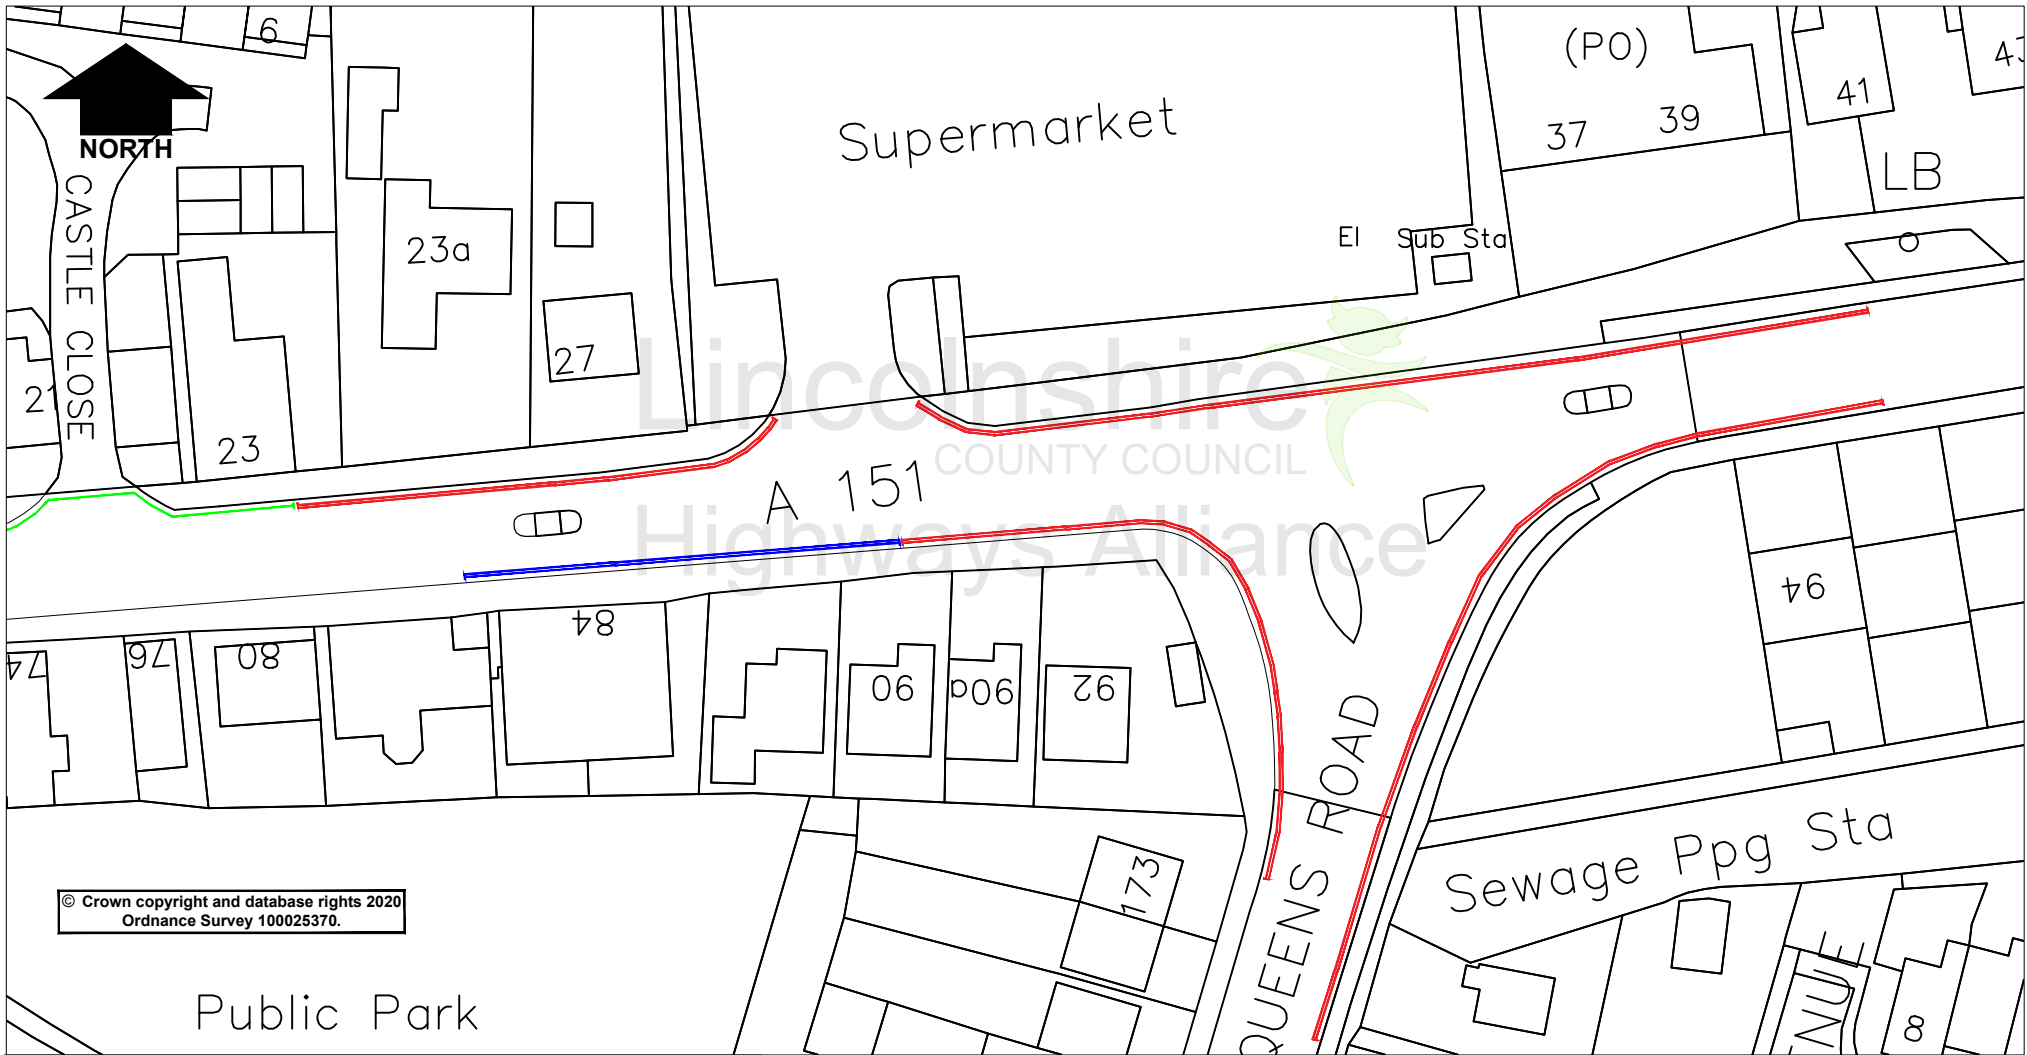

© Crown copyright and database rights 2020
Ordnance Survey 100025370.

Key:

	Proposed 'No waiting at any time' extension
	Existing 'No waiting at any time' restrictions
	Existing 'No waiting 8am - 6pm'

Lincolnshire
COUNTY COUNCIL
Highways Alliance
Lancaster House, 36 Orchard Street, Lincoln, LN1 1YZ

Project		A151 Holbeach Road, Spalding		Project		Drawn	KF		Date	27.11.23	
Status	Project No.	050				Ch'kd			Date		
Drawing Title	Proposed 'No waiting at any time'					Auth			Traced		
Drawing No.	H/KF/050/001					Rev.	0		Scale	NTS @A4	

Nov 27, 2023 - 3:53pm X:\common\Traffic Regulation Orders\Schemes Master Folder DO NOT CHANGE 23-24\001-1000 Warning Restrictions\050 - Holbeach Road, Spalding\CAD.dwg