

**LINCOLNSHIRE COUNTY COUNCIL  
(STAMFORD – VARIOUS ROADS)  
(PROHIBITION OF WAITING) AMENDMENT ORDER 20**

**STATEMENT OF REASONS**

- Lincolnshire County Council recently received a request to review the current Residents Parking Scheme in Stamford
- The following roads already benefit from being included in the list of streets for the existing residents parking Scheme, however the on-street markings and signage has never been implemented

Albert Road	Barnack Road	Belton Street
Brownlow Street	Burghley Lane	New Cross Road
New Street	Park Lane	Scotgate

- It is proposed to install dual parking bays as per the existing scheme that will allow for residents parking alongside 2 hour limited waiting, no return with 1 hour between the hours of 8am to 6pm
- The Chief Constable, Stamford Town Council and South Kesteven District Council have been consulted, along with other local groups/companies.

# **PUBLIC NOTICE**

## **LINCOLNSHIRE COUNTY COUNCIL (STAMFORD – VARIOUS ROADS) (PROHIBITION OF WAITING) AMENDMENT ORDER 20**

NOTICE IS HEREBY GIVEN that the Lincolnshire County Council propose to make an Order under their powers contained in the Road Traffic Regulation Act 1984, the effect of which will be to introduce Resident Permit Parking and 2 Hour Limited waiting, No Return within 1 Hour, 8am to 6pm on Albert Road, Barnack Road, Belton Street, Brownlow Street, Burghley Lane, New Cross Road, New Street, Park Lane and Scotgate Stamford. A small amendment to the recently installed Residents Parking on Adelaide Street is also proposed whereby No Waiting at Any Time will replace the existing H-Bars.

Exemptions are included which will permit picking up or setting down passengers, loading or unloading of goods, the maintenance of the roads, and works in connection with the supply of gas, electricity, water and telecommunications apparatus.

A copy of the plan showing the lengths of road concerned along with a Statement of Reasons for proposing to make the Order may be inspected on our website: [www.lincolnshire.gov.uk/trafficorders](http://www.lincolnshire.gov.uk/trafficorders)

If you are unable to view our website the documents can be supplied to you by contacting us using the contact details below or calling our Customer Service Centre on 01522 782070 during office hours.

You may also be able to view these documents at the offices of South Kesteven District Council, during normal office hours.

Objections to the proposals, together with the grounds on which they are made, must be made in writing to Chief Executive - Lincolnshire County Council, Lancaster House, 36 Orchard Street, Lincoln, LN1 1XX or Email: [TRO@lincolnshire.gov.uk](mailto:TRO@lincolnshire.gov.uk) (For the attention of: Mrs T Featherstone, Traffic Orders Section) by **29 March 2024**.



1 2

Adelaide Gardens

15

14

13

Lincolnshire  
COUNTY COUNCIL  
Highways Alliance

© Crown copyright and database rights 2020  
Ordnance Survey 100025370.

**Key**

- Proposed Revocation of Dual Bay to accommodate existing H-Bar markings
- Existing Dual Resident/Ltd Waiting Bay

Rev.	Description	Drawn	Ch'kd	Auth	Date
------	-------------	-------	-------	------	------

**Lincolnshire**  
COUNTY COUNCIL  
**Highways Alliance**

Lancaster House  
36 Orchard Street  
Lincoln  
LN1 1XX

**Stamford  
Adelaide Street**

Drawn: TF Date: Jan 24

Ch'kd: Date:

Status: Project No:

Auth: Traced:


Drawing Title:  
**Proposed Revocation of Dual  
Parking & Residents Bay**

Scale:  
**NTS**

Drawing No.: **TF/6000/009**

Rev.: **0**

Jan 30 2024 - 12:39pm G:\commitment\Traffic Regulation Orders\Schemes Master Folder\DO NOT CHANGE 25-2466000 - 7000 RPS\6000 Stamford 2015 RPS\CAD\CAD.dwg

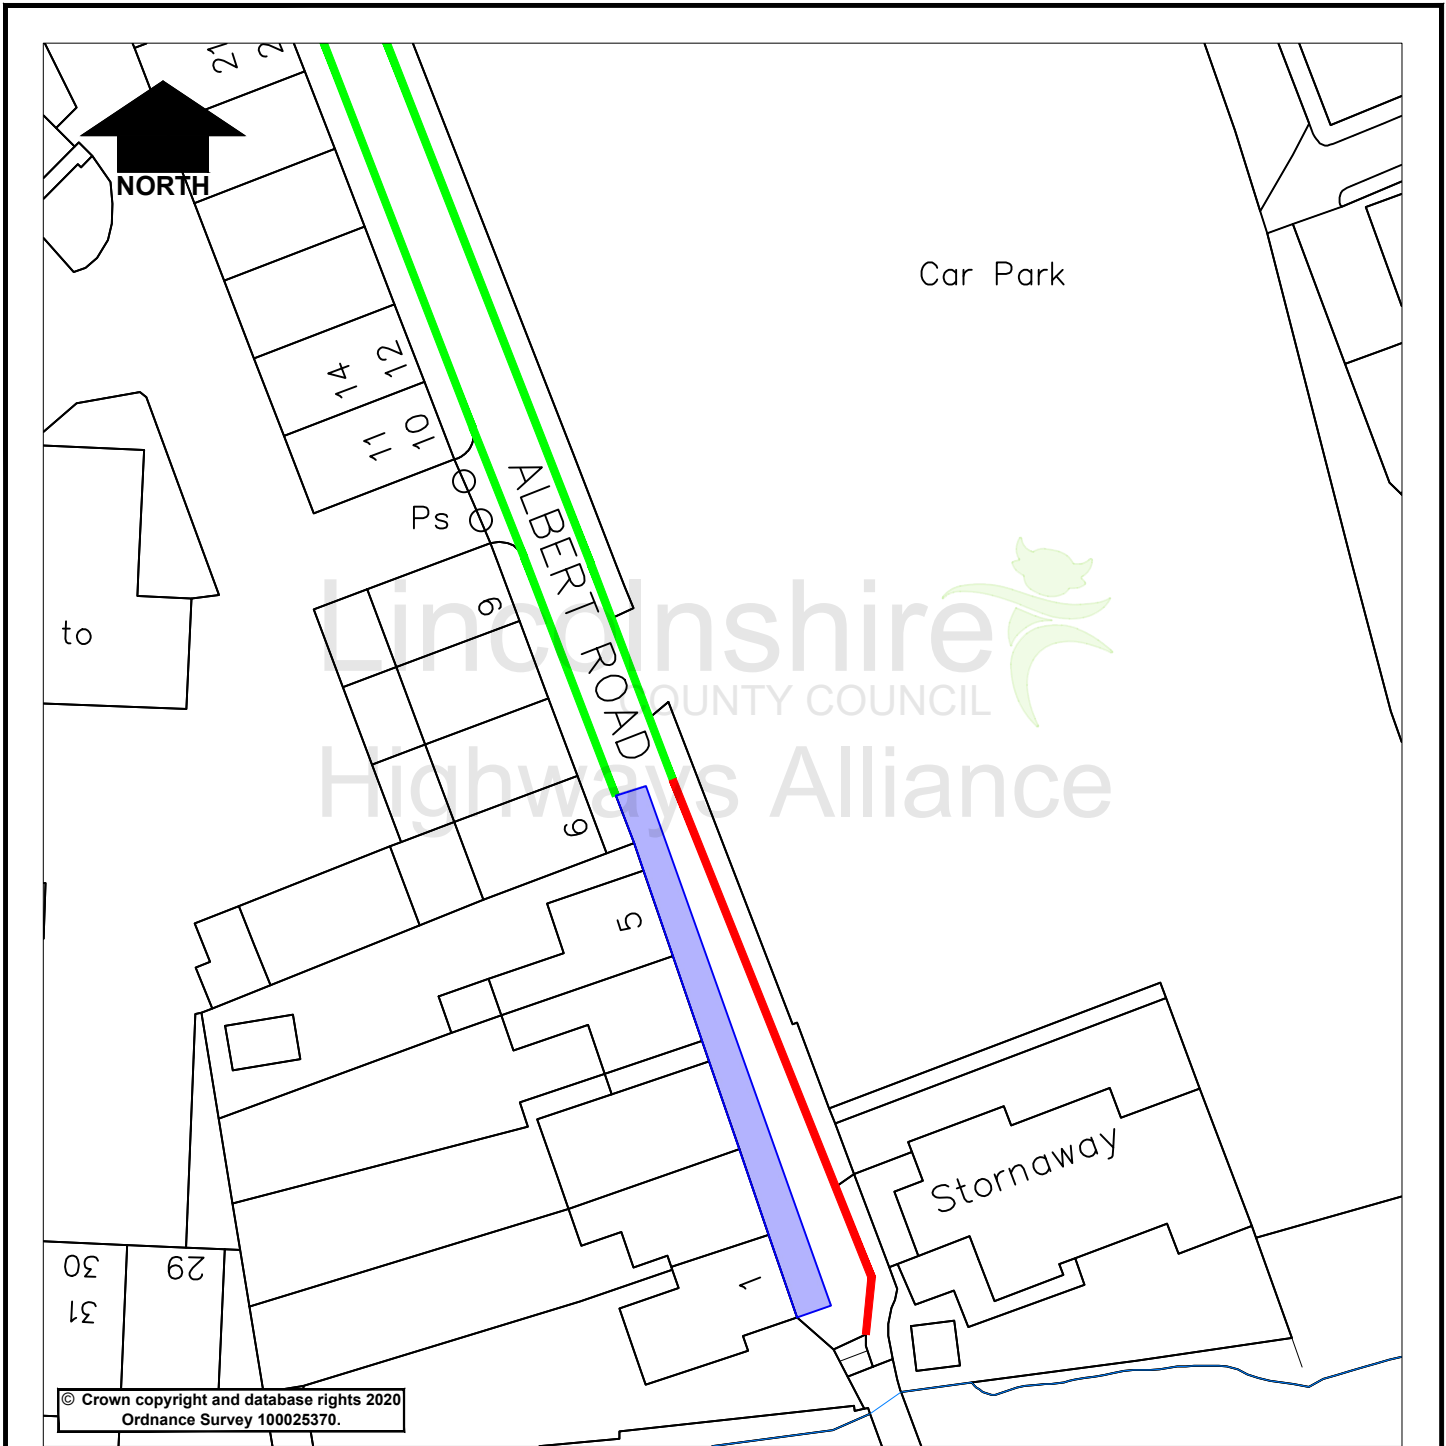

© Crown copyright and database rights 2020  
Ordnance Survey 100025370.

**Key**


- Proposed Dual Residents Parking Bay & 2 Hour Limited Waiting No Return within 1 Hour 8am to 6pm
- Proposed No Waiting at Any Time
- Existing Various Waiting Restrictions

**Lincolnshire**  
COUNTY COUNCIL  
**Highways Alliance**

Lancaster House  
36 Orchard Street  
Lincoln  
LN1 1XX

Rev.	Description	Drawn	Ch'kd	Auth	Date
	Stamford - Albert Road	TF			Dec 23
Project		Drawn	Date		
Status		Ch'kd	Date		
Drawing Title		Auth	Traced		
Drawing No.		Proposed Residents Parking & Waiting Restrictions			Scale
TF/6000/001					NTS
				Rev.	0

Dec 11 2023 1:22pm C:\document\Traffic Regulation Orders\Schemes Master Folder DO NOT CHANGE 23-24\6000 - 7000 RPS\6000 Stamford 2015 RPS\CAD\CAD.dwg

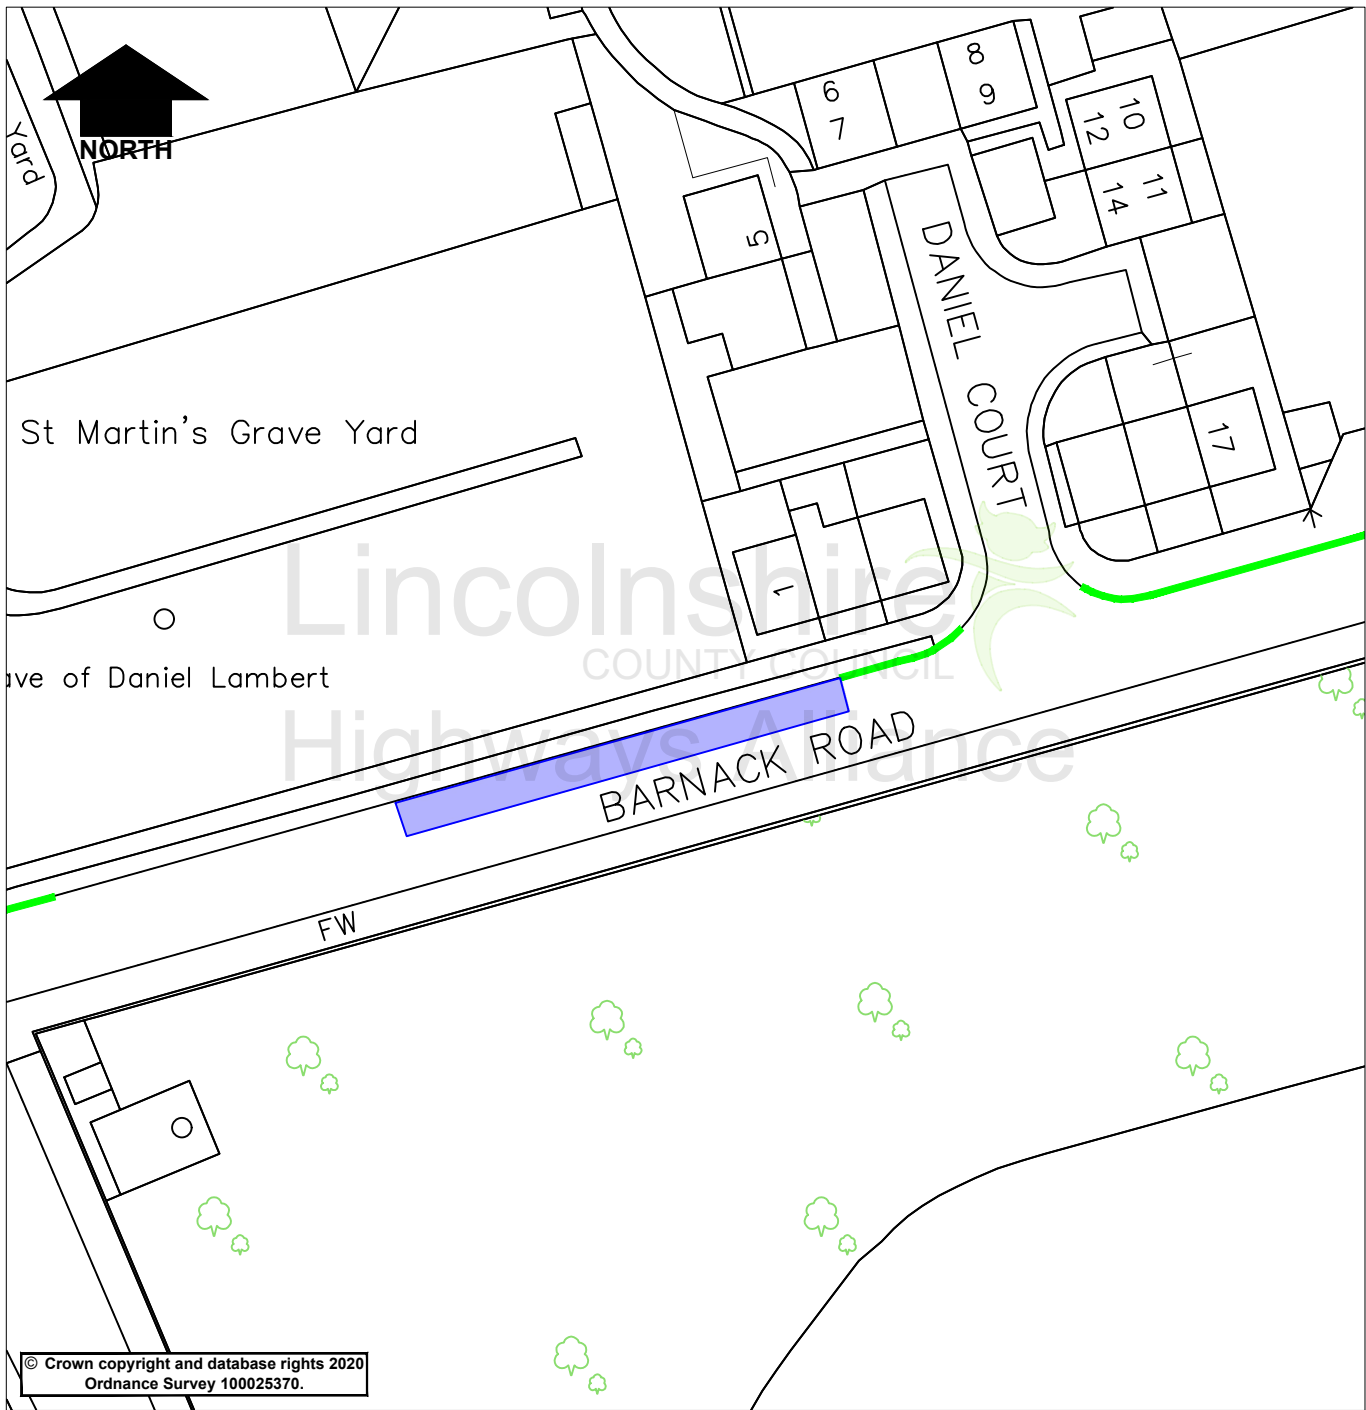

**Key**


- Proposed Dual Residents Parking Bay & 2 Hour Limited Waiting No Return within 1 Hour 8am to 6pm
- Proposed No Waiting at Any Time
- Existing Various Waiting Restrictions

**Lincolnshire**  
 COUNTY COUNCIL  
**Highways Alliance**

Lancaster House  
 36 Orchard Street  
 Lincoln  
 LN1 1XX

Rev.	Description	Drawn	Ch'kd	Auth	Date
	<b>Stamford Barnack Road</b>	TF			Dec 23
	<b>Proposed Residents Parking &amp; Waiting Restrictions</b>				NTS
	<b>TF/6000/007</b>				0

Dec 11 2023 1:25pm C:\cmmnt\Traffic Regulation Orders\Schemas Master Folder DO NOT CHANGE 23-24\6000 - 7000 RPS\6000 Stamford 2015 RPS\CAD\CAD.dwg

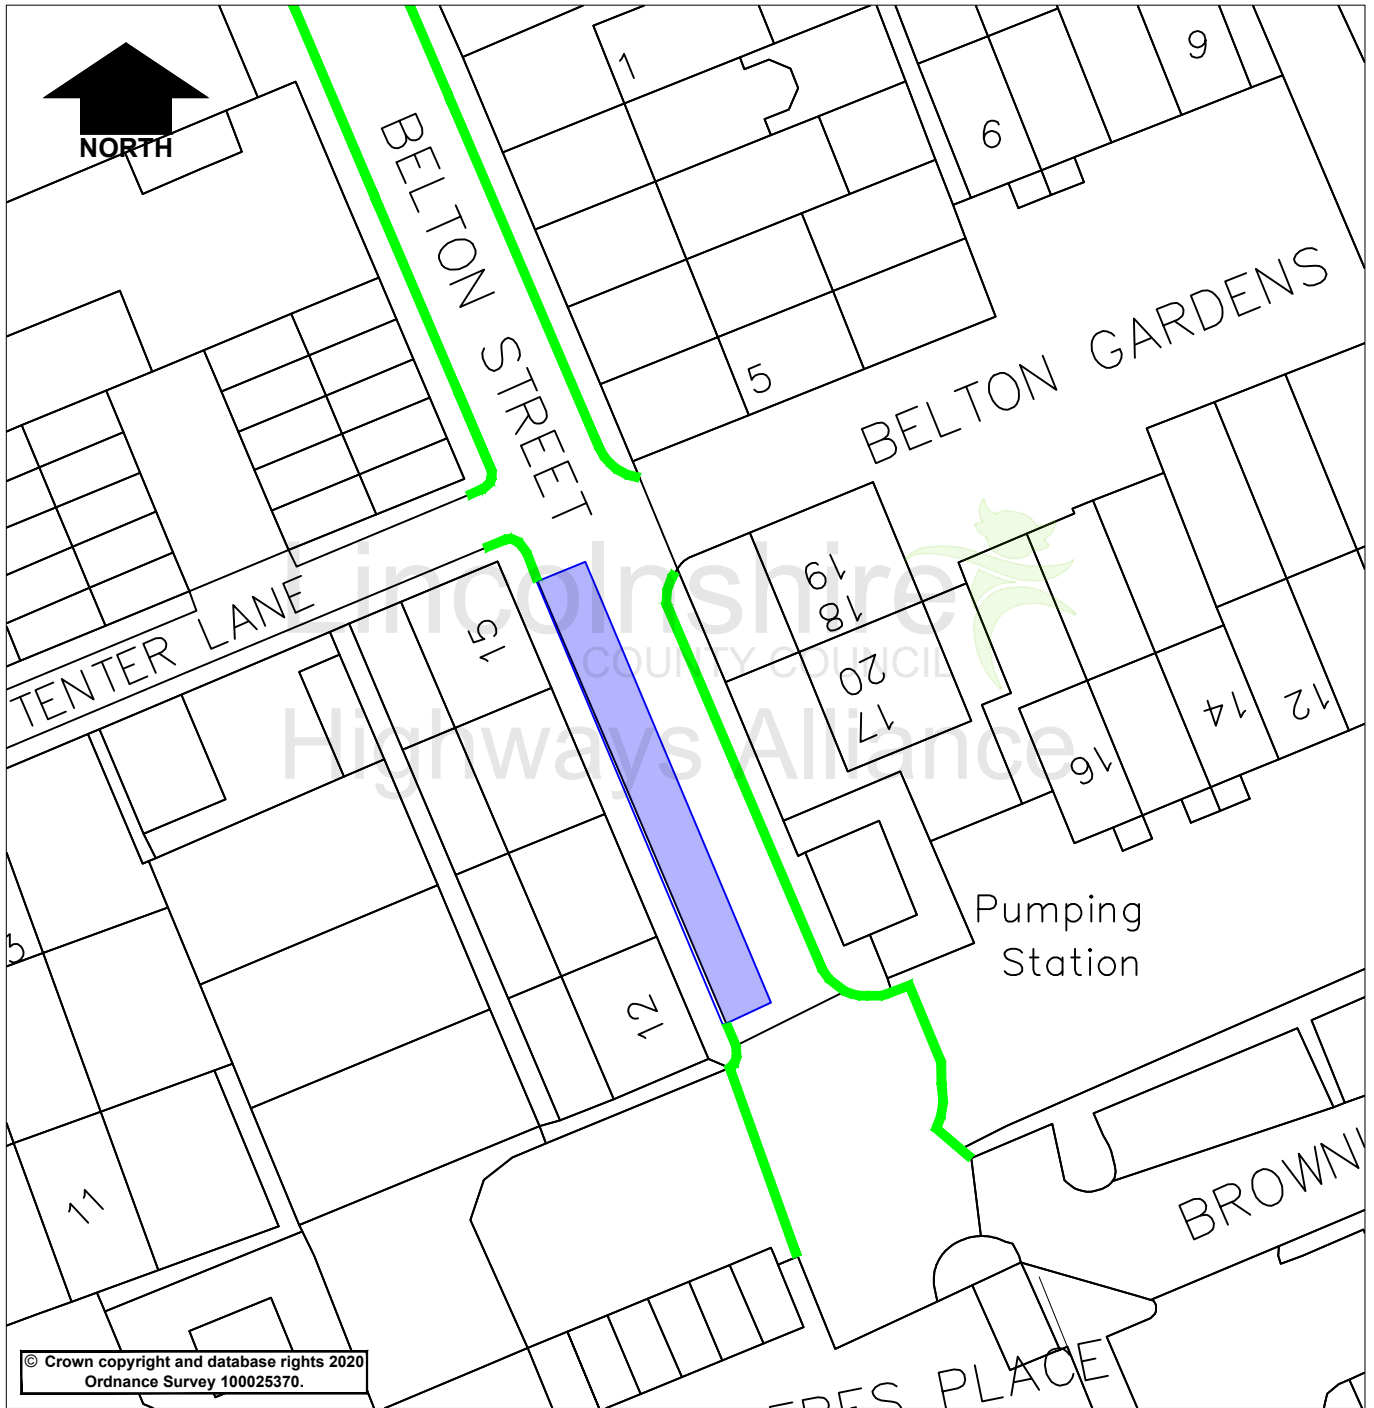

© Crown copyright and database rights 2020  
Ordnance Survey 100025370.

**Key**

- Proposed Dual Residents Parking Bay & 2 Hour Limited Waiting No Return within 1 Hour 8am to 6pm
- Proposed No Waiting at Any Time
- Existing Various Waiting Restrictions

Rev.	Description	Drawn	Ch'kd	Auth	Date
		TF			Dec 23

**Lincolnshire**  
COUNTY COUNCIL  
**Highways Alliance**

Lancaster House  
36 Orchard Street  
Lincoln  
LN1 1XX


**Stamford - Belton Street**

Status	Project No.	Auth	Traced
--------	-------------	------	--------

Drawing Title		Scale	
<b>Proposed Residents Parking &amp; Waiting Restrictions</b>		NTS	

Drawing No.	Rev.
TF/6000/002	0

Dec 11 2023 1:22pm C:\document\Traffic Regulation Orders\Schemes Master Folder DO NOT CHANGE 23-24\6000 - 7000 RPS\6000 Stamford 2015 RPS\CAD\CAD.dwg

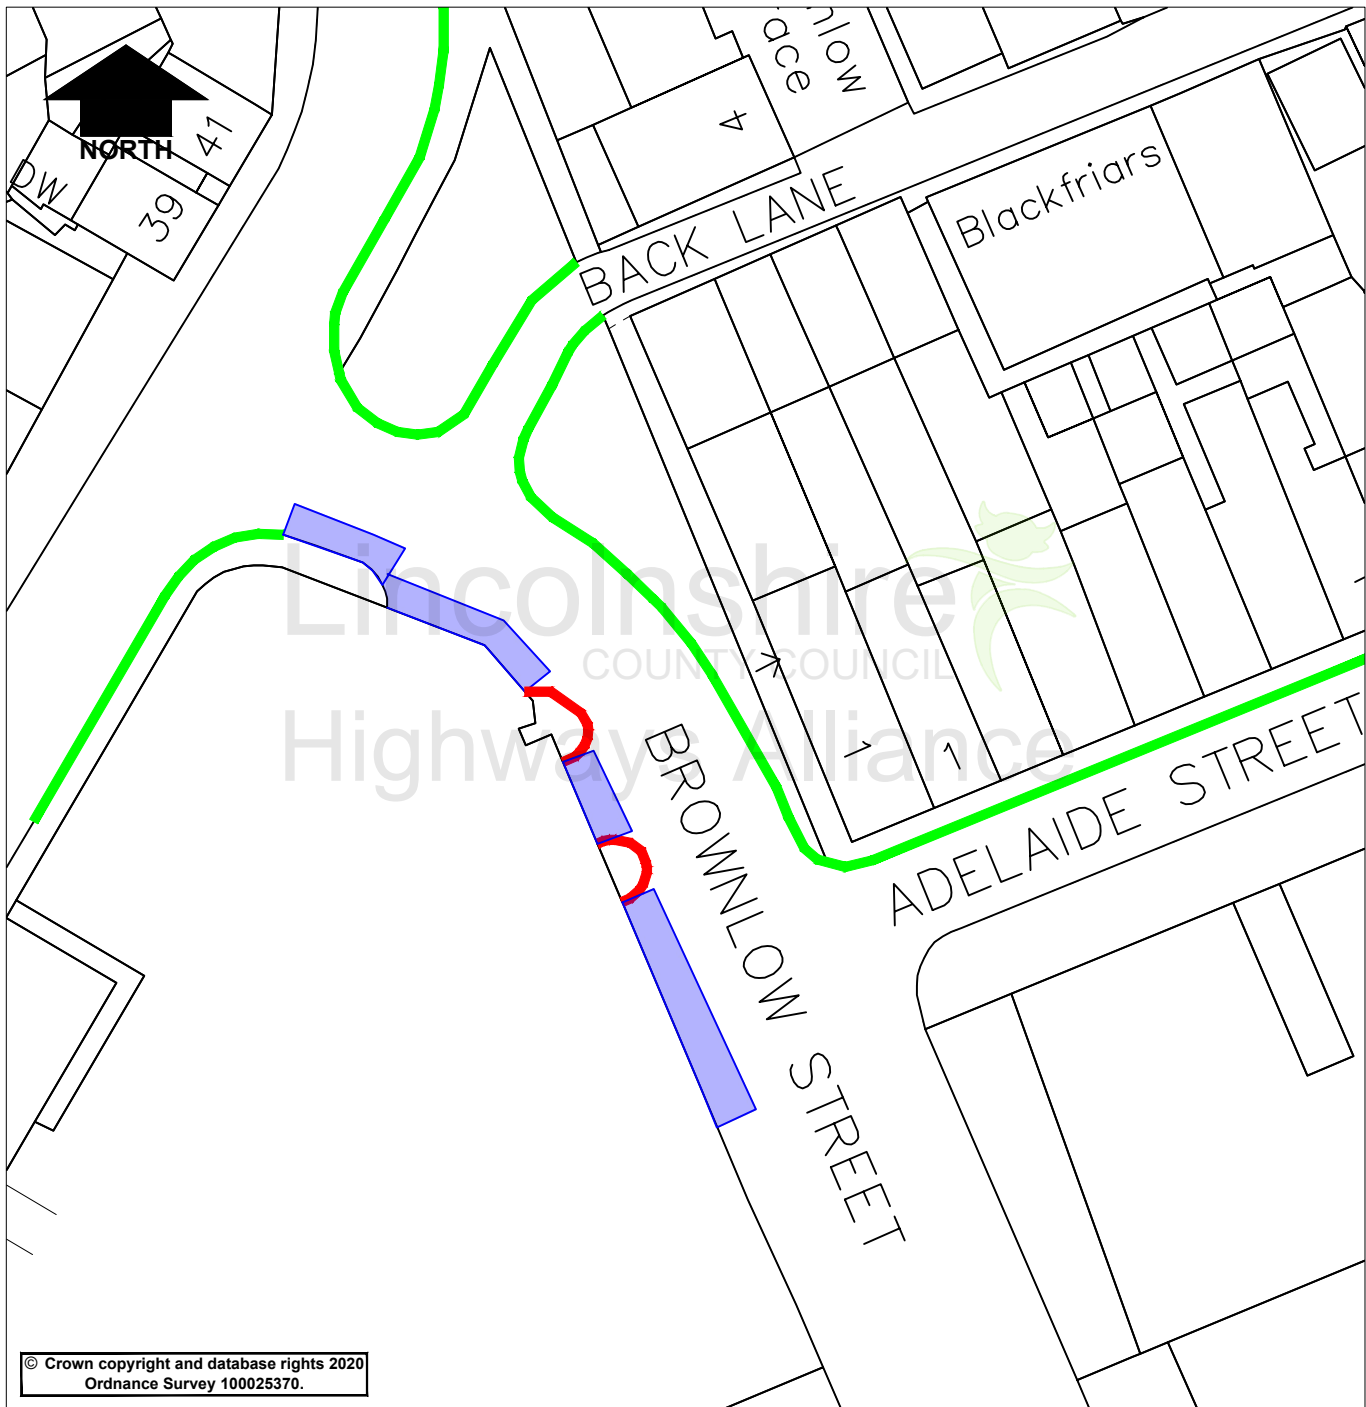

© Crown copyright and database rights 2020  
Ordnance Survey 100025370.

**Key**


- Proposed Dual Residents Parking Bay & 2 Hour Limited Waiting No Return within 1 Hour 8am to 6pm
- Proposed No Waiting at Any Time
- Existing Various Waiting Restrictions

**Lincolnshire**  
COUNTY COUNCIL  
**Highways Alliance**

Lancaster House  
36 Orchard Street  
Lincoln  
LN1 1XX

Rev.	Description	Drawn	Ch'kd	Auth	Date
	<b>Stamford Brownlow Street</b>	TF			Dec 23
Drawing Title					Scale
<b>Proposed Residents Parking &amp; Waiting Restrictions</b>					NTS
Drawing No.				Rev.	
TF/6000/003				0	

Dec 11 2023 1:23pm C:\document\Traffic Regulation Orders\Schemas Master Folder DO NOT CHANGE 23-24\6000 - 7000 RPS\6000 Stamford 2015 RPS\CAD\CAD.dwg

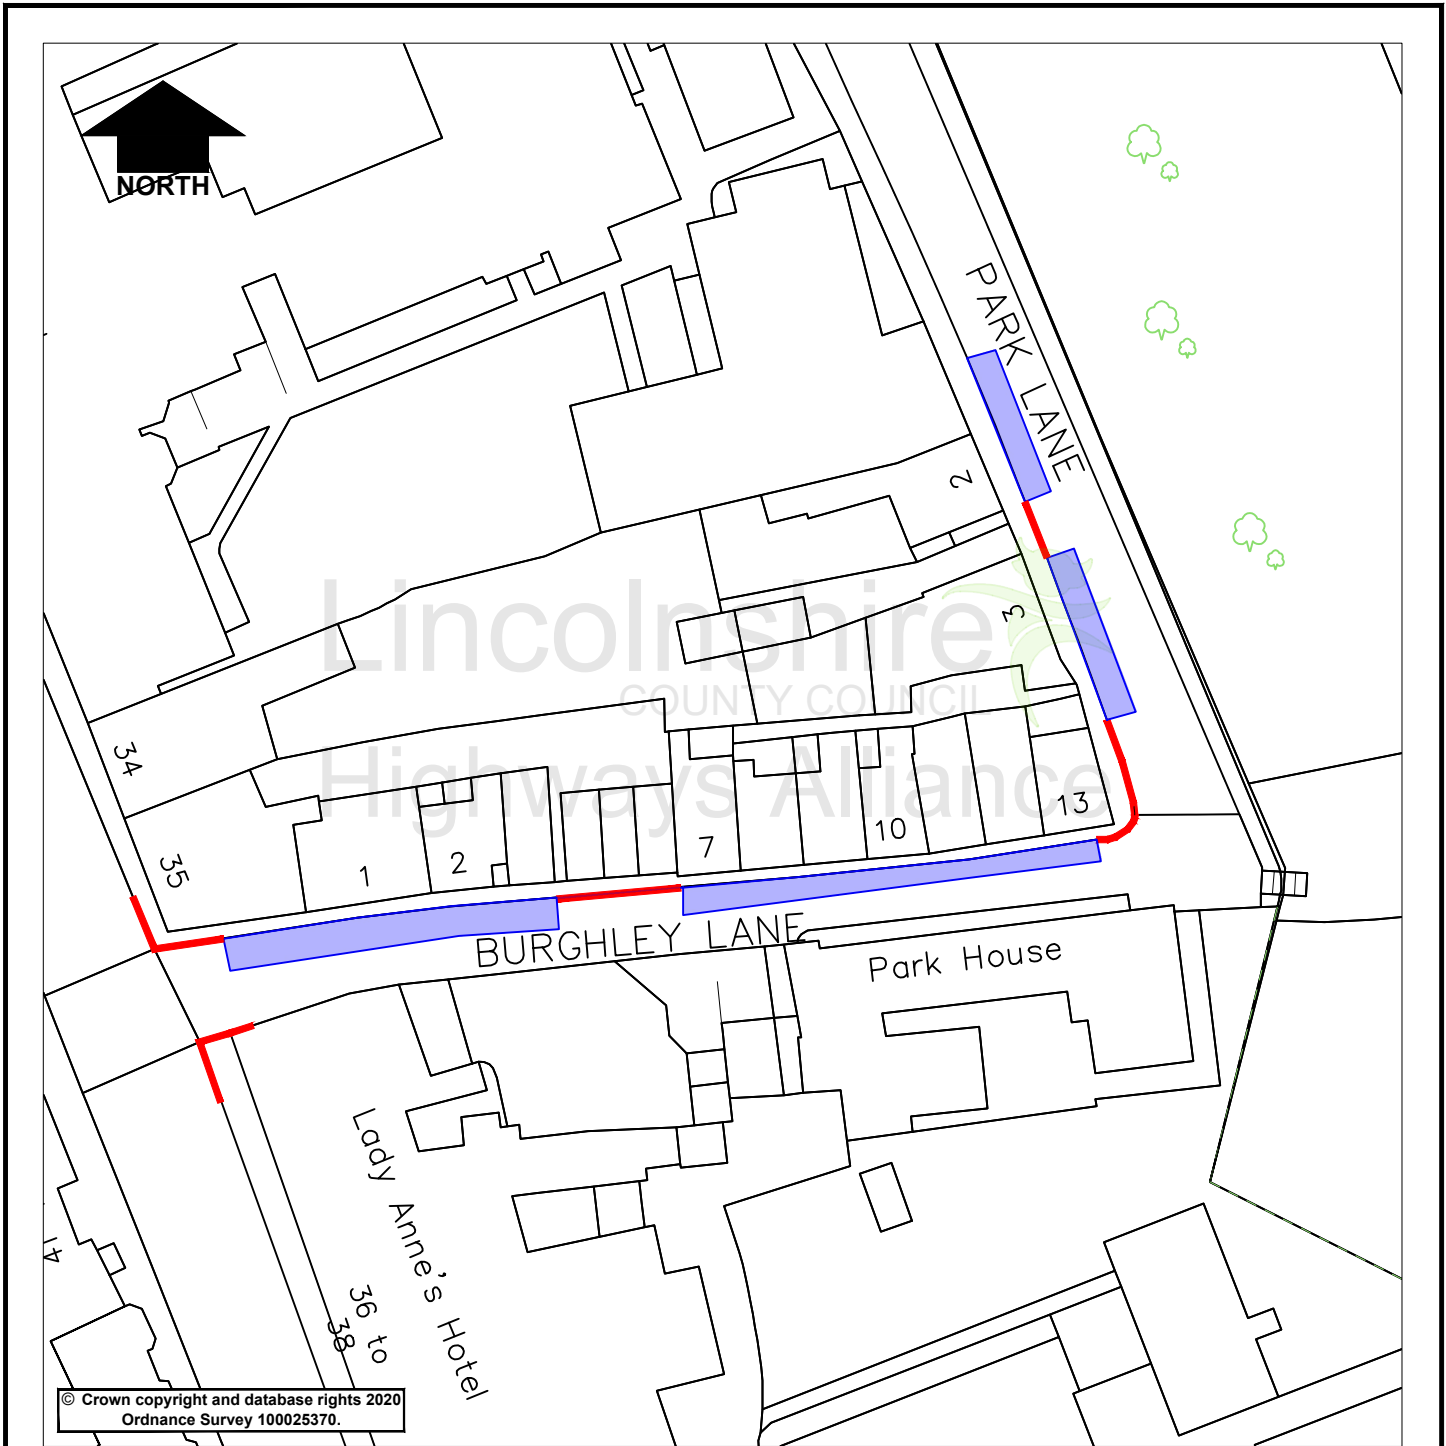

© Crown copyright and database rights 2020  
Ordnance Survey 100025370.

**Key**

- Proposed Dual Residents Parking Bay & 2 Hour Limited Waiting No Return within 1 Hour 8am to 6pm
- Proposed No Waiting at Any Time
- Existing Various Waiting Restrictions

**Lincolnshire**  
COUNTY COUNCIL




**Highways Alliance**

Lancaster House  
36 Orchard Street  
Lincoln  
LN1 1XX

Rev.	Description	Drawn	Ch'kd	Auth	Date
	<b>Stamford Burghley Lane &amp; Park Lane</b>	TF			Dec 23
<b>Proposed Residents Parking &amp; Waiting Restrictions</b>					NTS
Drawing No. <b>TF/6000/004</b>					Rev. <b>0</b>

Dec 11 2023 1:24pm C:\document\Traffic Regulation Orders\Schemas Master Folder DO NOT CHANGE 23-24\6000 - 7000 RPS\6000 Stamford 2015 RPS\CAD\CAD.dwg



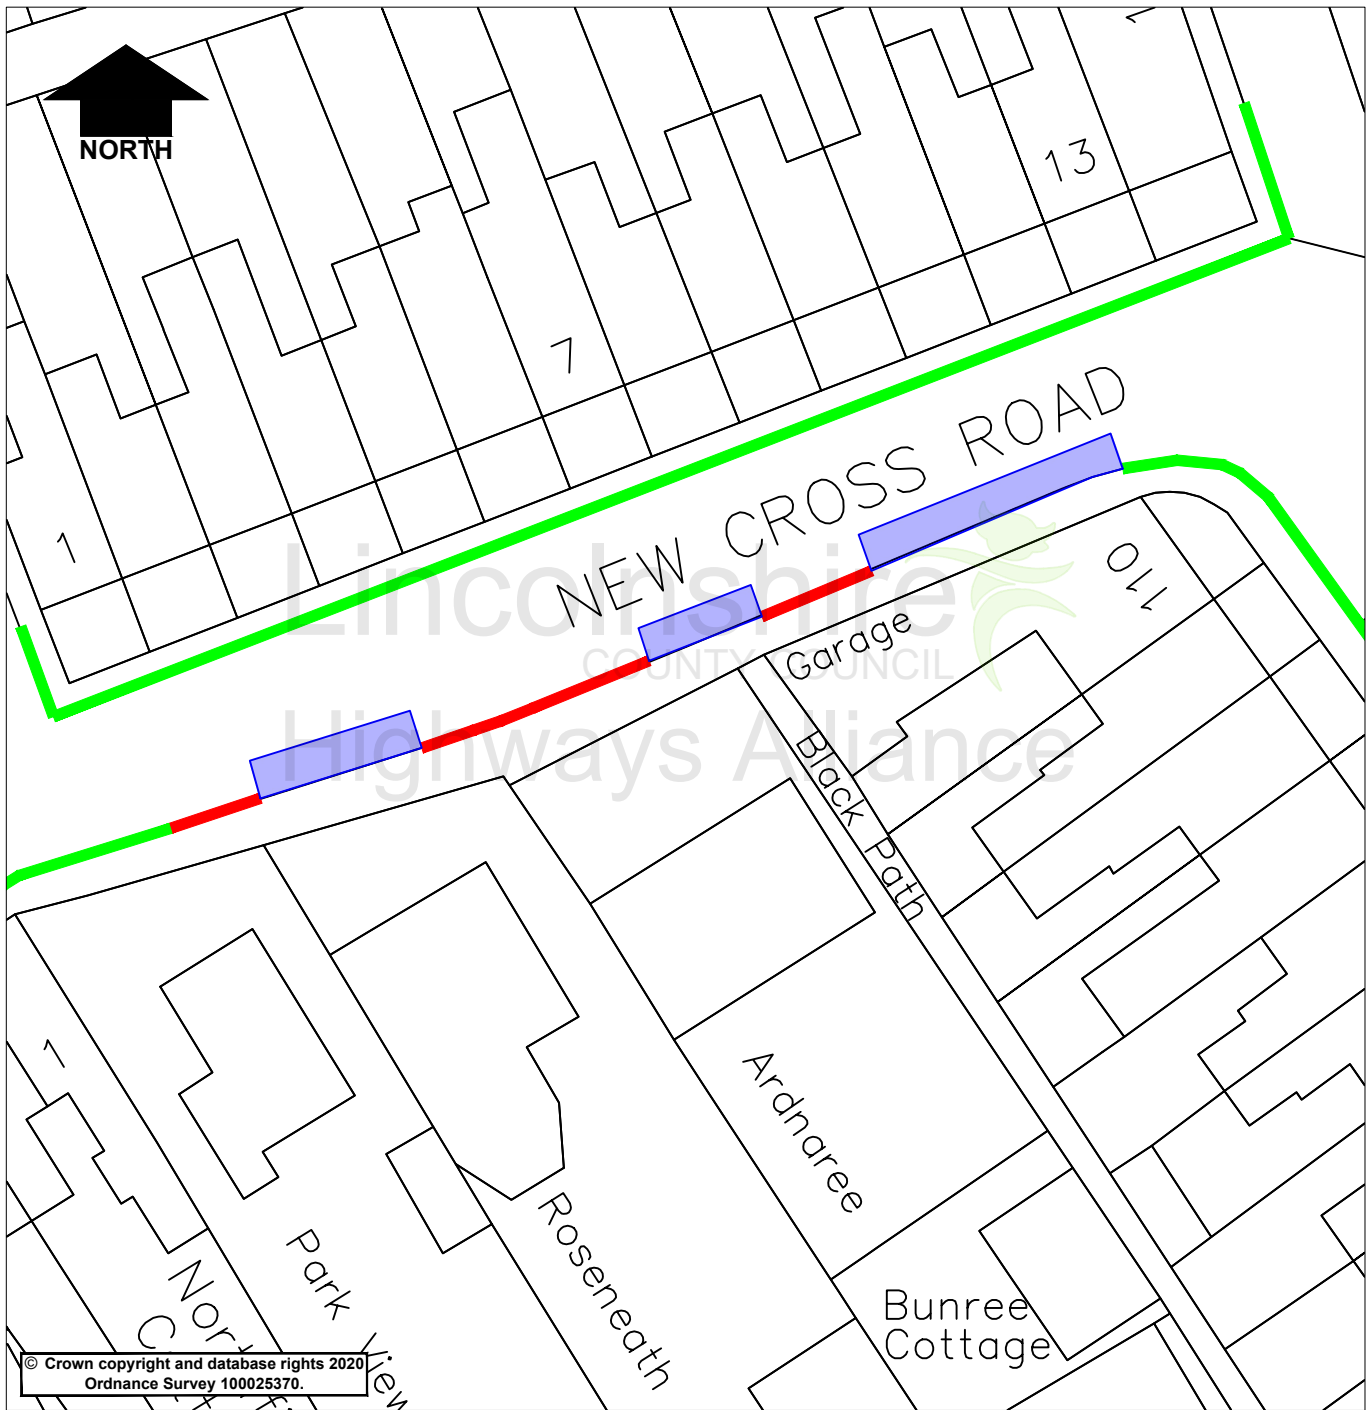

© Crown copyright and database rights 2020  
Ordnance Survey 100025370.

**Key**

- Proposed Dual Residents Parking Bay & 2 Hour Limited Waiting No Return within 1 Hour 8am to 6pm
- Proposed No Waiting at Any Time
- Existing Various Waiting Restrictions

**Lincolnshire**  
COUNTY COUNCIL  
**Highways Alliance**

Lancaster House  
36 Orchard Street  
Lincoln  
LN1 1XX

Rev.	Description	Drawn	Ch'kd	Auth	Date
	Project	Drawn			Date
	Stamford New Cross Road	TF			Dec 23
	Status	Project No.	Auth		Traced
	Drawing Title	Proposed Residents Parking & Waiting Restrictions			Scale
					NTS
	Drawing No.	TF/6000/008			Rev.
					0

Dec 11 2023 1:28pm C:\document\Traffic Regulation Orders\Schemes Master Folder DO NOT CHANGE 23-24\6000 - 7000 RPS\6000 Stamford 2015 RPS\CAD\CAD.dwg



© Crown copyright and database rights 2020  
Ordnance Survey 100025370.

**Key**


- Proposed Dual Residents Parking Bay & 2 Hour Limited Waiting No Return within 1 Hour 8am to 6pm
- Proposed No Waiting at Any Time
- Existing Various Waiting Restrictions

**Lincolnshire**  
COUNTY COUNCIL  
**Highways Alliance**

Lancaster House  
36 Orchard Street  
Lincoln  
LN1 1XX

Rev.	Description	Drawn	Ch'kd	Auth	Date
	<b>Stamford New Street</b>	TF			Dec 23
Project		Drawn	Date		
Status		Ch'kd	Date		
Drawing Title		Auth	Traced		
<b>Proposed Residents Parking &amp; Waiting Restrictions</b>		Scale		NTS	
Drawing No.		TF/6000/005			Rev.
					0

Dec:18:2023 - 4:07pm C:\document\Traffic Regulation Orders\Schemes Master Folder DO NOT CHANGE 23-24\6000 - 7000 RPS\6000 Stamford 2015 RPS\CAD\CAD.dwg

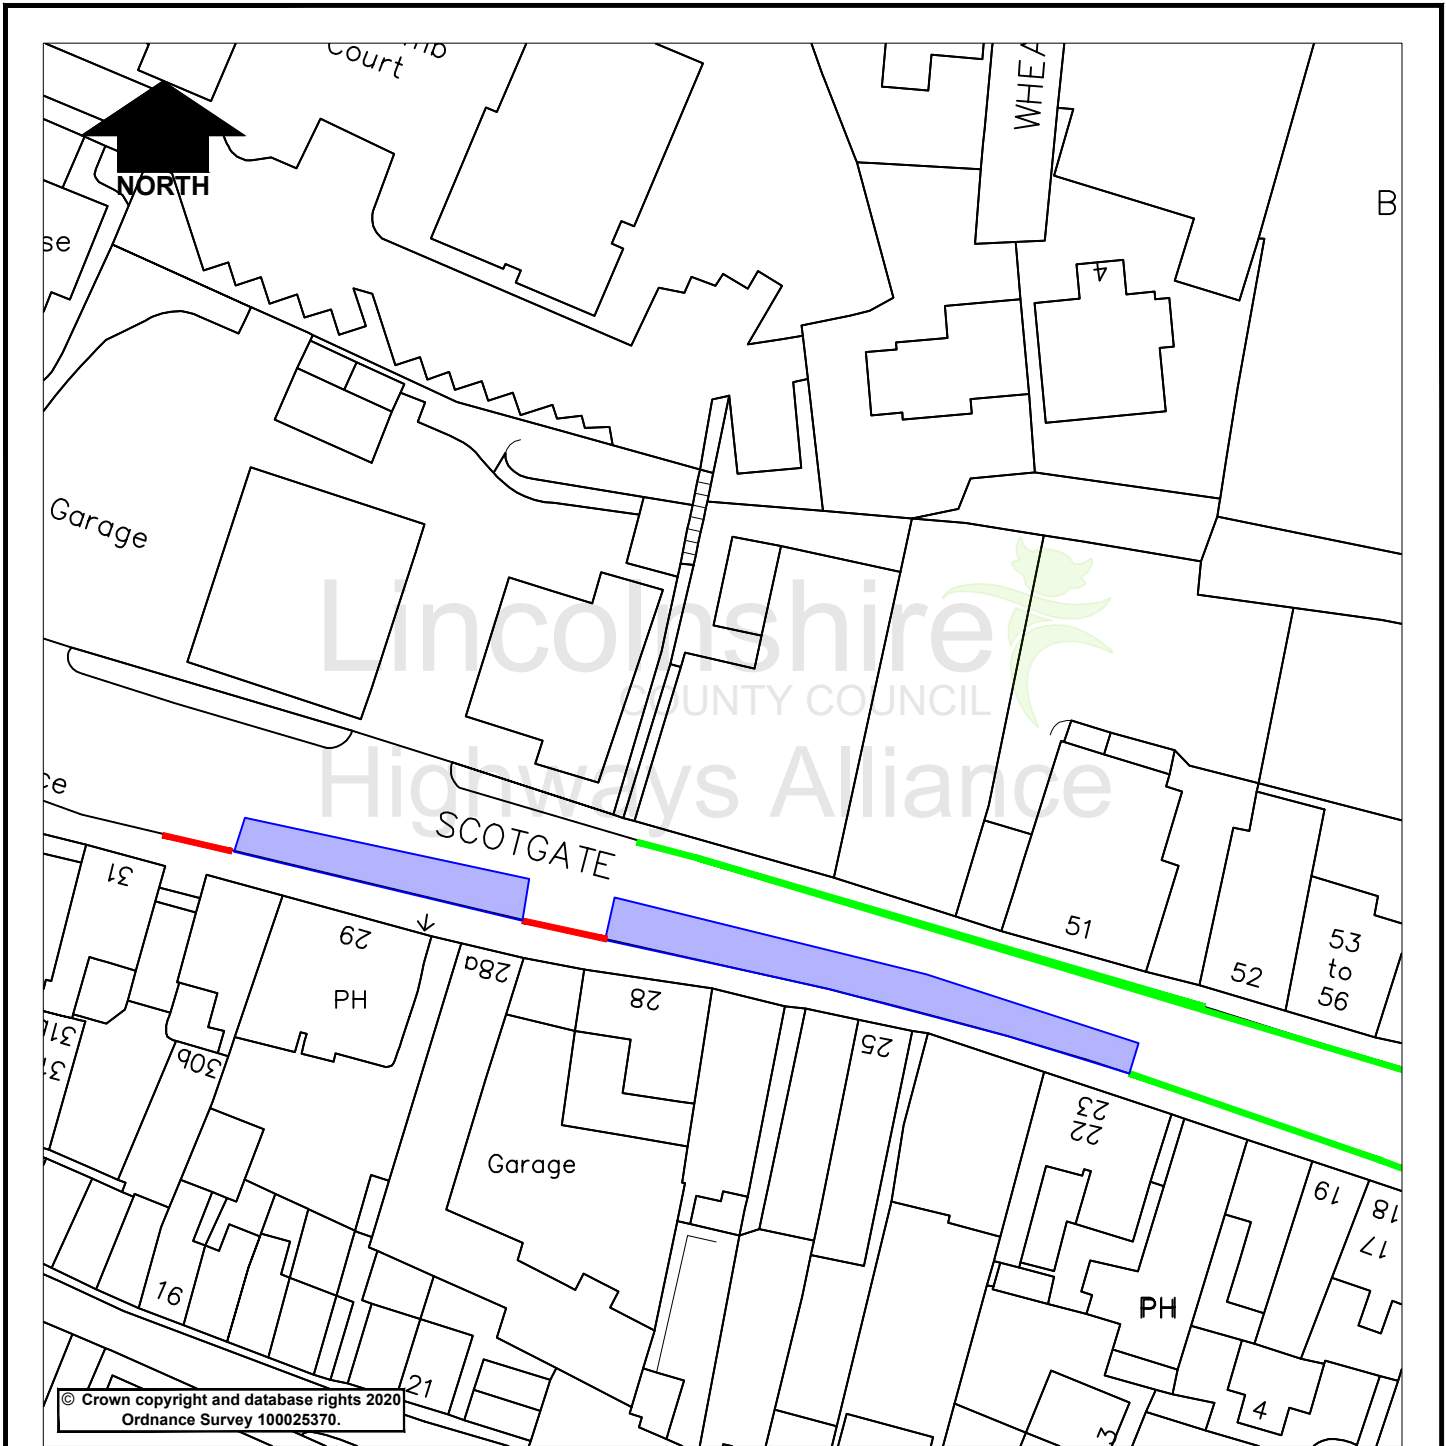

© Crown copyright and database rights 2020  
Ordnance Survey 100025370.

**Key**

- Proposed Dual Residents Parking Bay & 2 Hour Limited Waiting No Return within 1 Hour 8am to 6pm
- Proposed No Waiting at Any Time
- Existing Various Waiting Restrictions

**Lincolnshire**  
COUNTY COUNCIL  
**Highways Alliance**

Lancaster House  
36 Orchard Street  
Lincoln  
LN1 1XX

Rev.	Description	Drawn	Ch'kd	Auth	Date
	<b>Stamford Scotgate</b>		TF		Dec 23
Drawing Title		<b>Proposed Residents Parking &amp; Waiting Restrictions</b>			Scale
					NTS
Drawing No.		<b>TF/6000/006</b>			Rev.
					0

Dec:18:2023 - 4:04pm C:\cmm\Traffic Regulation Orders\Schemas Master Folder DO NOT CHANGE 23-24\6000 - 7000 RPS\6000 Stamford 2015 RPS\CAD\CAD.dwg