

**LINCOLNSHIRE COUNTY COUNCIL
(DUNSTON – BACK LANE/MIDDLE STREET)
(PROHIBITION OF WAITING) AMENDMENT ORDER 20**

STATEMENT OF REASONS

- Following investigations at the above-mentioned location it was found that during peak school drop off/pick up times there are vehicles parked/waiting on the advisory 'School Keep Clear' markings.
- The introduction of a formal Traffic Regulation Order will discourage parking/waiting on the 'School Keep Clear' markings and enable civil parking enforcement officers to issue Penalty Charge Notices where appropriate.
- Additional investigations found that there is an increased need for further restrictions to improve visibility in the surrounding area, the proposals will remove any parked vehicles.
- The proposals will facilitate traffic flow, ensure all accesses are kept clear and improve visibility and road safety for all users.
- Therefore, in accordance with the County Council's Policy, it is proposed to prohibit waiting as set out on the Plans to the Order.
- The Chief Constable, Dunston Parish Council and North Kesteven Council have been consulted, along with other local groups/companies.

PUBLIC NOTICE

LINCOLNSHIRE COUNTY COUNCIL (DUNSTON – BACK LANE/MIDDLE STREET) (PROHIBITION OF WAITING) AMENDMENT ORDER 20

NOTICE IS HEREBY GIVEN that the Lincolnshire County Council propose to make an Order under their powers contained in the Road Traffic Regulation Act 1984, the effect of which will be to prohibit waiting at the below locations:

- Install 'No Waiting at Any Time' restrictions on the junction of Middle Street
- Install 'No Waiting at Any Time' restrictions on the junction of Willow Lane
- Install 'No Waiting at Any Time' restrictions at the entrance of the Public Bridleway off Back Lane
- Install 'No Waiting at Any Time' restrictions on both sides of the road in the vicinity of Yew Cottage
- Install 'No Stopping Mon – Fri 8am – 4:30pm on entrance markings' outside Dunston St Peters C of E Primary School


Exemptions are included which will permit waiting for disabled persons' vehicles and for the purpose of picking up or setting down passengers, loading or unloading of goods, the maintenance of the roads, and works in connection with the supply of gas, electricity, water and telecommunications apparatus.

A copy of the plan showing the lengths of road concerned along with a Statement of Reasons for proposing to make the Order may be inspected on our website: www.lincolnshire.gov.uk/trafficorders

If you are unable to view our website the documents can be supplied to you by contacting us using the contact details below or calling our Customer Service Centre on 01522 782070 during office hours.

You may also be able to view these documents at the offices of North Kesteven District Council, during normal office hours.

Objections to the proposals, together with the grounds on which they are made, must be made in writing to Chief Executive - Lincolnshire County Council, Lancaster House, 36 Orchard Street, Lincoln, LN1 1XX or Email: TRO@lincolnshire.gov.uk (For the attention of: Miss L Sheehan, Traffic Orders Section) by **Thursday 28th March 2024**.

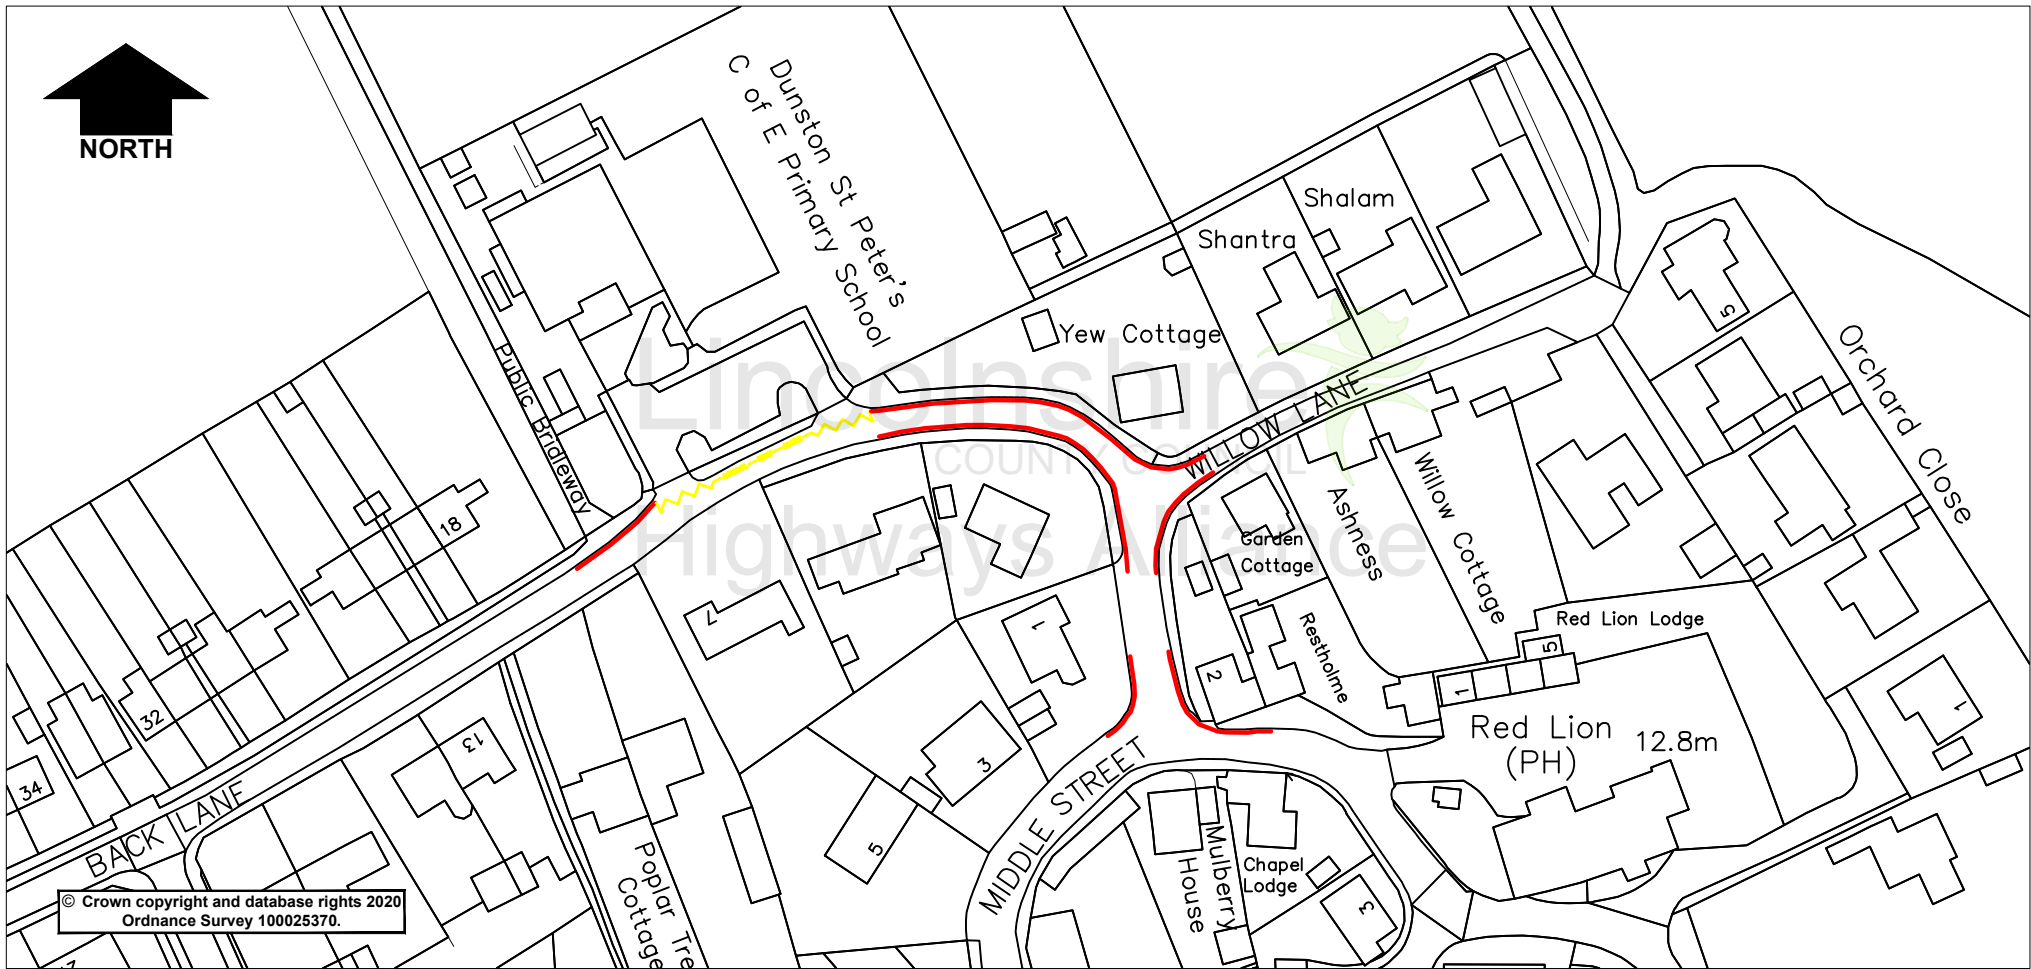

© Crown copyright and database rights 2020
Ordnance Survey 100025370.

Key:

- Proposed "No Stopping Mon - Fri 8am - 4:30pm on entrance markings"
- Proposed 'No Waiting at Anytime'

Rev.	Description	Drawn	Ch'kd	Auth	Date
		LS			Nov 23
		0			NTS

Lincolnshire
COUNTY COUNCIL

Highways Alliance
Lancaster House, 36 Orchard Street, Lincoln, LN1 1YZ

Project		Dunston, Back Lane/Middle Street		Project		Drawn	LS	Date	Nov 23
Status	Project No.	019		Ch'kd		Auth		Date	
Drawing Title		Proposed Waiting Restrictions		Auth		Traced			
Drawing No.		TRO/LS/019/001		Rev.	0	Scale	NTS		

Nov 29/2023 - 3:42pm C:\common\Traffic Regulation Schemes Master Folder\DO NOT CHANGE 23-24\001-1000 Waiting Restrictions\019 - Dunston Village\CADTPO.dwg