

LINCOLNSHIRE COUNTY COUNCIL
(WOODHALL SPA – KING GEORGE AVENUE & CORONATION ROAD)
(ONE WAY TRAFFIC) ORDER 2024

STATEMENT OF REASONS

- A request was received from local councillors to review access in the above area.
- The proposals will improve safety for road users and facilitate traffic flow.
- Therefore, in accordance with the County Council's Policy, it is proposed to introduce a one way system which will be to allow traffic to travel in a northerly direction on King George Avenue and in a northerly and westerly direction on Coronation Road.
- The Chief Constable, Woodhall Spa Parish Council and East Lindsey District Council have been consulted, along with other local groups/companies.


PUBLIC NOTICE

**LINCOLNSHIRE COUNTY COUNCIL
(WOODHALL SPA – KING GEORGE AVENUE AND CORONATION
ROAD)
(ONE WAY TRAFFIC) ORDER 2024**

NOTICE IS HEREBY GIVEN that the Lincolnshire County Council propose to make an Order under their powers contained in the Road Traffic Regulation Act 1984, the effect of which will be to allow traffic to travel in a northerly direction on King George Avenue and in a northerly and westerly direction on Coronation Road.

A copy of the proposed Order and a plan showing the lengths of road concerned with a Statement of Reasons for proposing to make the Order are available on our website: www.lincolnshire.gov.uk/trafficorders

Objections to the proposals, together with the grounds on which they are made, must be made in writing to Chief Executive - Lincolnshire County Council, Lancaster House, 36 Orchard Street, Lincoln, LN1 1XX or Email: TRO@lincolnshire.gov.uk (For the attention of: Miss R Greaves, Traffic Orders Section) by **21st March 2024**

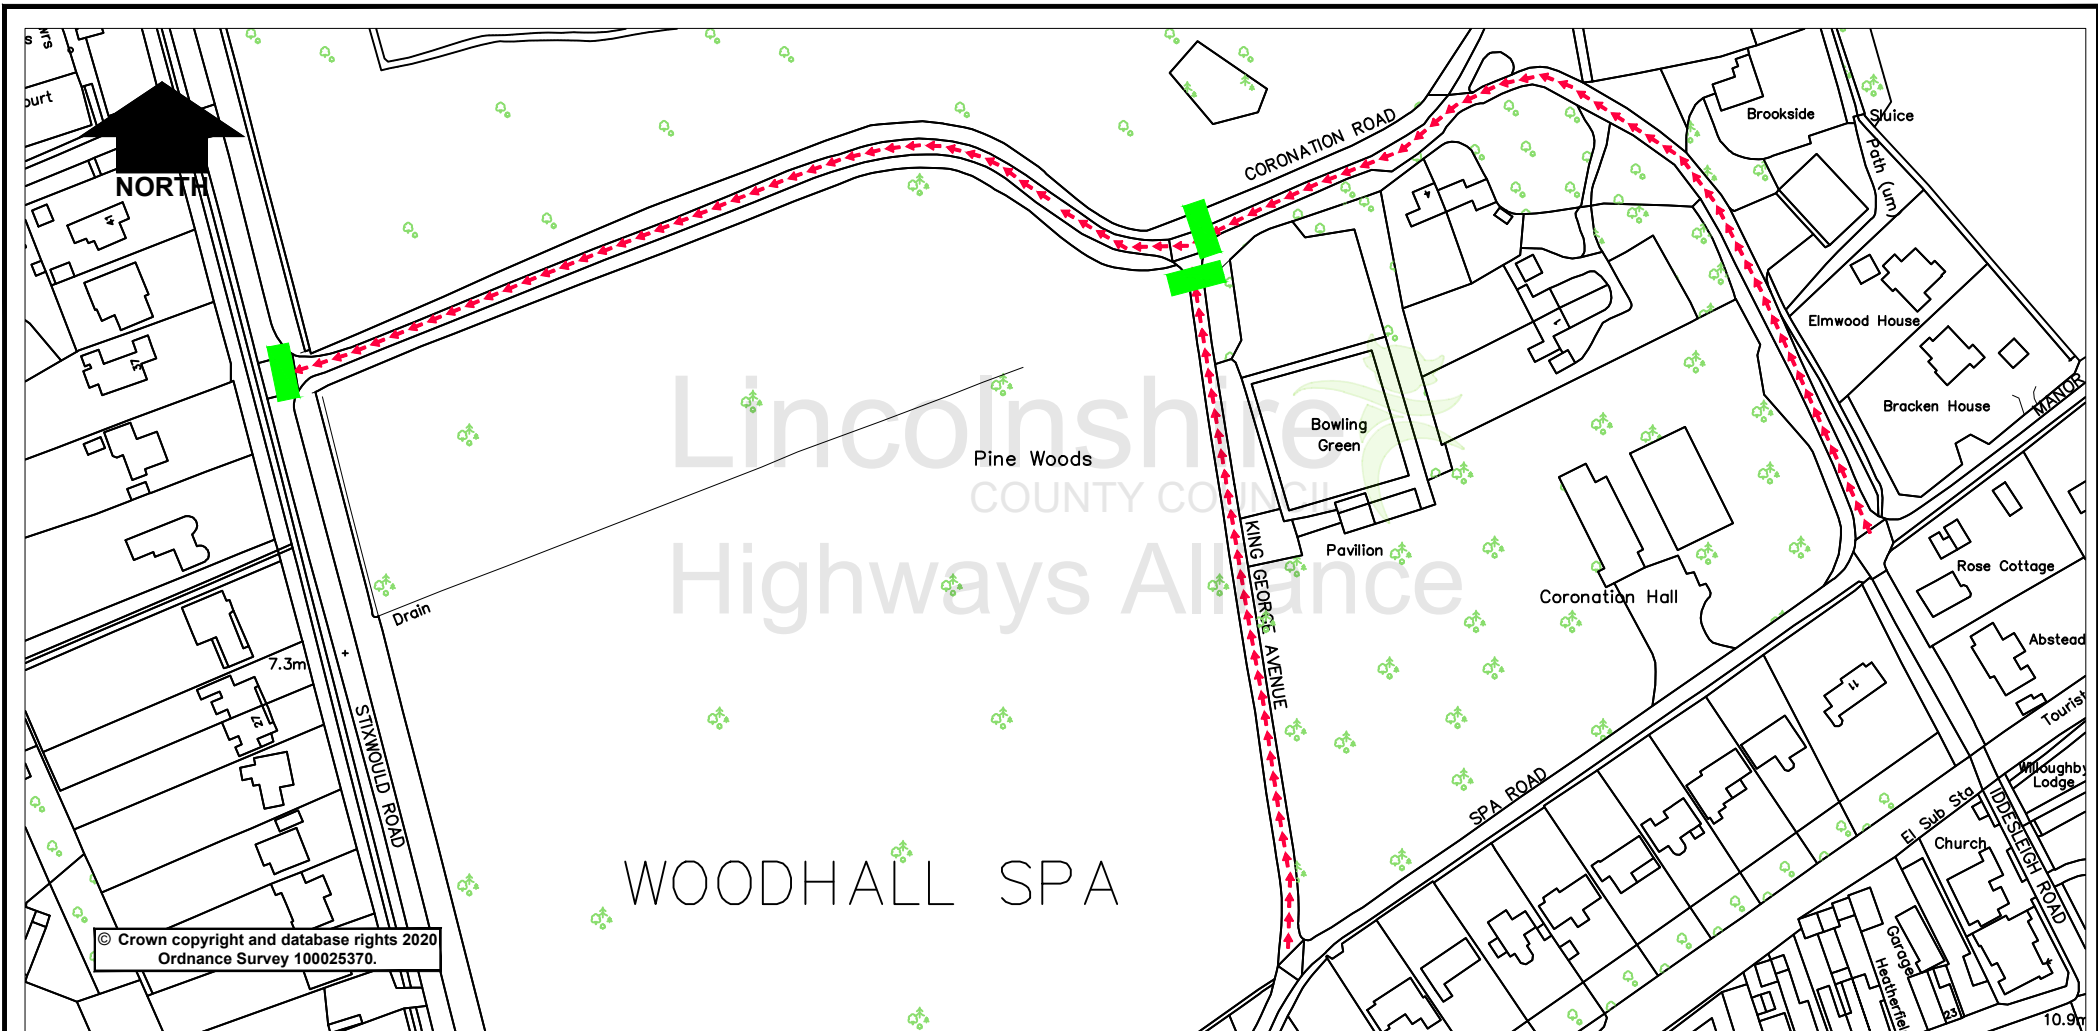

KEY

- Proposed No entry except for Cycles
- Proposed One-Way



| | | | |
|---|---------------------|--------------|----------------|
| Project Woodhall Spa - Coronation Road and King George Avenue | | Drawn RG | Date Aug 23 |
| Status | Project No. 2018 | Ch'kd | Date |
| Drawing Title Proposed One-Way Order | | Auth | Traced |
| Drawing No. RG/2018/001 | Rev. 0 | Scale NTS | |

Aug 29/2023 - 2:55pm X:\common\Traffic Regulation Orders\Schemes Master Folder DO NOT CHANGE\2006-2100\2018 Coronation Road and Spa Road One Way Orders\CAD\Key Lines.dwg