

LINCOLNSHIRE COUNTY COUNCIL
(STAMFORD – ROMAN BANK)
(PROHIBITION OF WAITING) AMENDMENT ORDER 2024

STATEMENT OF REASONS

- Following investigations at the above mentioned location it was found that there is an increased need for restrictions to improve visibility at the junction.
- The proposals will remove any parked vehicles and improve visibility and road safety for all users.
- Therefore, in accordance with the County Council's Policy, it is proposed to prohibit waiting as set out on the Plans to the Order.
- The Chief Constable, Stamford Town Council and South Kesteven District Council have been consulted, along with other local groups/companies.

PUBLIC NOTICE

LINCOLNSHIRE COUNTY COUNCIL (STAMFORD – ROMAN BANK) (PROHIBITION OF WAITING) AMENDMENT ORDER 2024

NOTICE IS HEREBY GIVEN that the Lincolnshire County Council propose to make an Order under their powers contained in the Road Traffic Regulation Act 1984, the effect of which will be to:

- Introduce No Waiting at Any time at the junction of Tinwell Road Lane and outside properties 47-49.
- Introduce No Waiting Monday – Saturday 8am-6pm from the existing no waiting at any time restrictions up to property 54.


Exemptions are included which will permit waiting for disabled persons' vehicles and for the purpose of picking up or setting down passengers, loading or unloading of goods, the maintenance of the roads, and works in connection with the supply of gas, electricity, water and telecommunications apparatus.

A copy of the plan showing the lengths of road concerned along with a Statement of Reasons for proposing to make the Order may be inspected on our website: www.lincolnshire.gov.uk/trafficorders

If you are unable to view our website the documents can be supplied to you by contacting us using the contact details below or calling our Customer Service Centre on 01522 782070 during office hours.

You may also be able to view these documents at the offices of South Kesteven District Council, during normal office hours.

Objections to the proposals, together with the grounds on which they are made, must be made in writing to Chief Executive - Lincolnshire County Council, Lancaster House, 36 Orchard Street, Lincoln, LN1 1XX or Email: TRO@lincolnshire.gov.uk (For the attention of: Miss R Greaves Traffic Orders Section) by **8th November 2024**

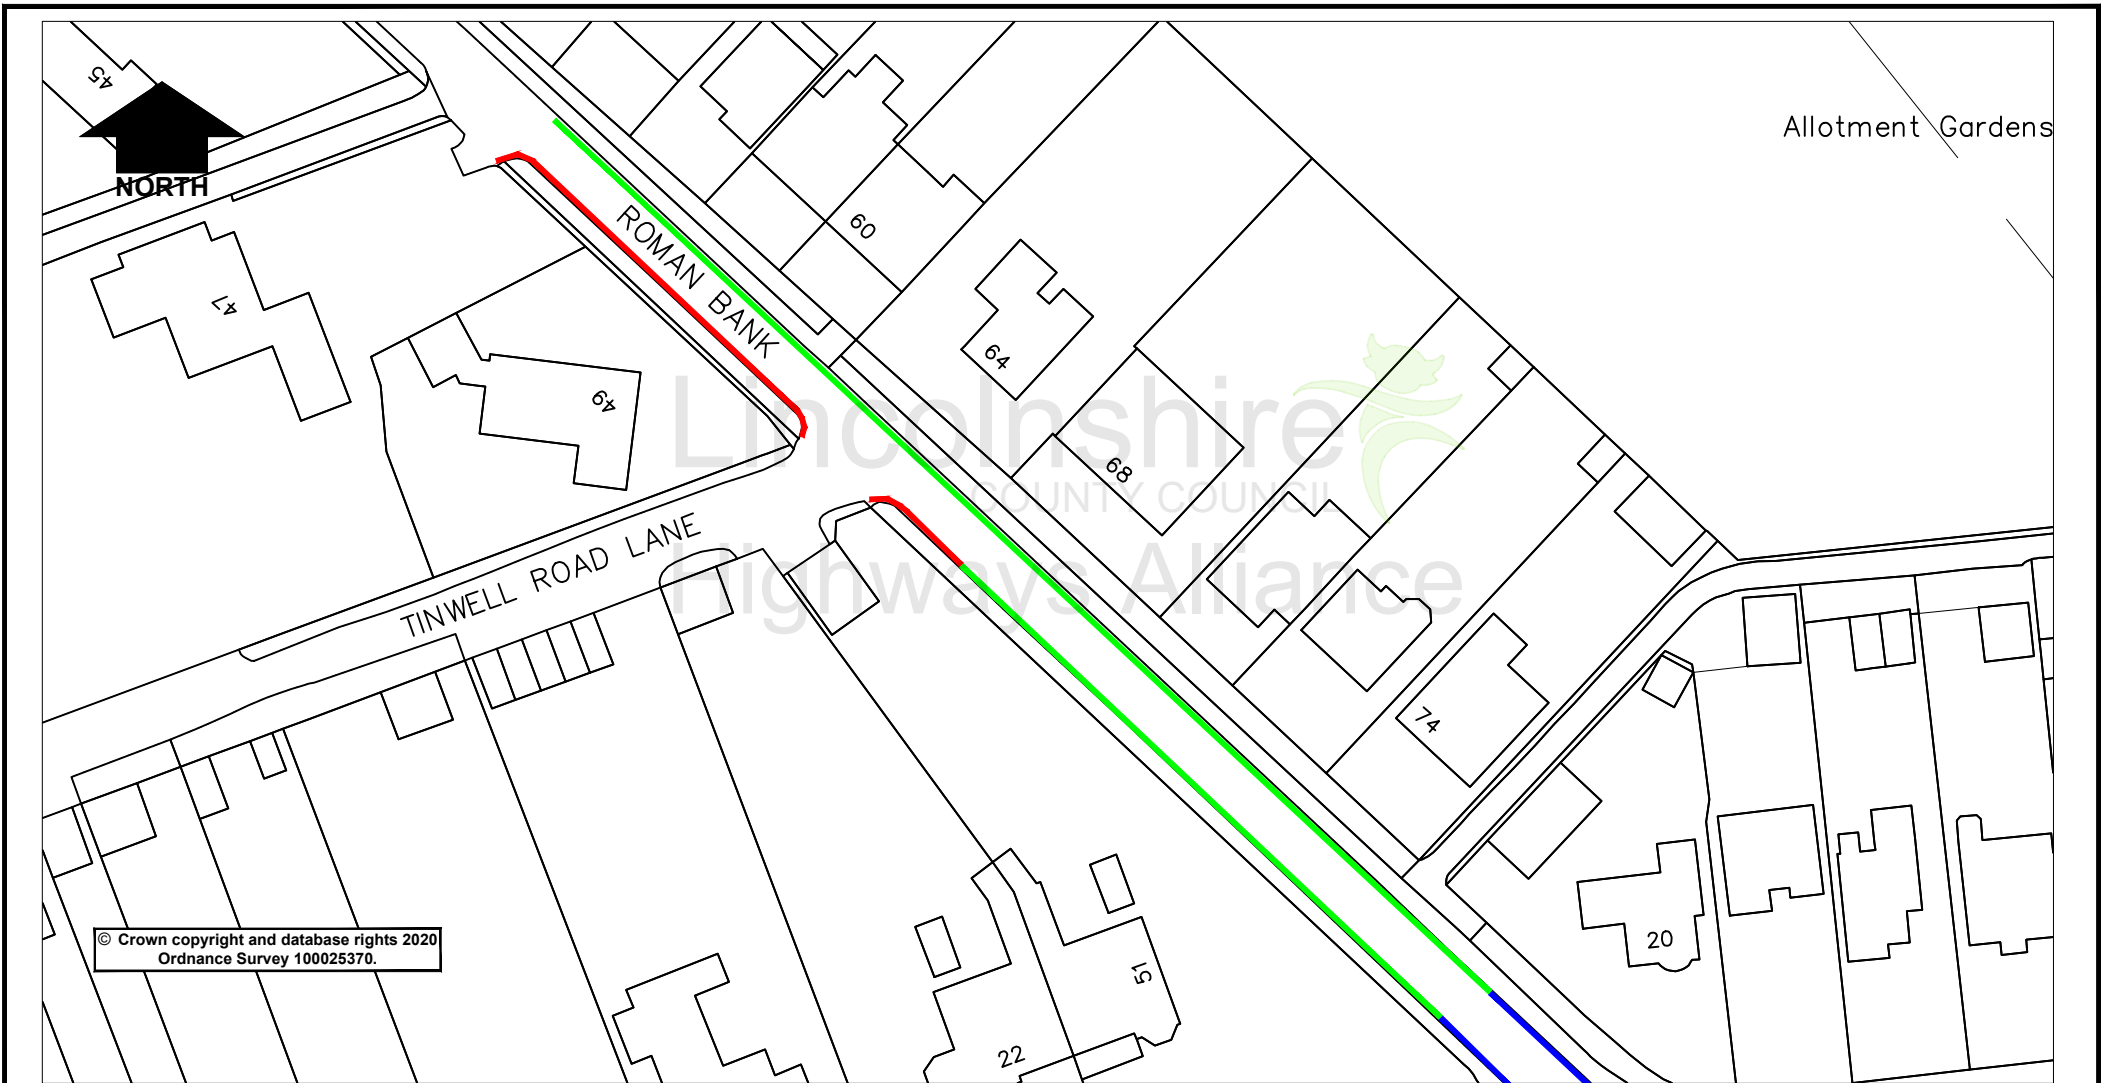

Key

- Proposed No Waiting at Any Time
- Proposed No Waiting Mon-Sat 8am-6pm
- Existing No Waiting at Any Time

Rev.	Description	Drawn	Ch'kd	Auth	Date
		RG			June 2024
		0			NTS

Lincolnshire
 COUNTY COUNCIL
Highways Alliance
 Lancaster House, 36 Orchard Street, Lincoln, LN1 1YZ

Project	Stamford, Roman Bank	
Status	Project No.	055
Drawing Title	Proposed Waiting Restrictions	
Drawing No.	RG/055/002	