

**LINCOLNSHIRE COUNTY COUNCIL  
(MARKET DEEPING – MILLFIELD ROAD)  
(30MPH SPEED LIMIT) ORDER 20**

**STATEMENT OF REASONS**

- When comparing the conditions to the current speed limit policy, a 30mph speed limit is recommended.
- Therefore, in accordance with the County Council's Policy, it is proposed to introduce a 30mph speed limit as per the schedule in the Order.
- The Chief Constable, Market Deeping Town Council and South Kesteven District Council have been consulted, along with other local groups/companies.

# **PUBLIC NOTICE**

## **LINCOLNSHIRE COUNTY COUNCIL (MARKET DEEPING – MILLFIELD ROAD) (30MPH SPEED LIMIT) ORDER 20**


NOTICE IS HEREBY GIVEN that the Lincolnshire County Council propose to make an Order under their powers contained in the Road Traffic Regulation Act 1984, the effect of which will be to restrict the speed of vehicles to 30MPH on Millfield Road Market Deeping.

A copy of the plan showing the lengths of road concerned along with a Statement of Reasons for proposing to make the Order may be inspected on our website: [www.lincolnshire.gov.uk/trafficorders](http://www.lincolnshire.gov.uk/trafficorders)

If you are unable to view our website the documents can be supplied to you by contacting us using the contact details below or calling our Customer Service Centre on 01522 782070 during office hours.

You may also be able to view these documents at the offices of South Kesteven District Council, during normal office hours.

Objections to the proposals, together with the grounds on which they are made, must be made in writing to Chief Executive - Lincolnshire County Council, Lancaster House, 36 Orchard Street, Lincoln, LN1 1XX or Email: [TRO@lincolnshire.gov.uk](mailto:TRO@lincolnshire.gov.uk) (For the attention of: Mrs A McMorrow, Traffic Orders Section) by **28<sup>th</sup> March 2024**

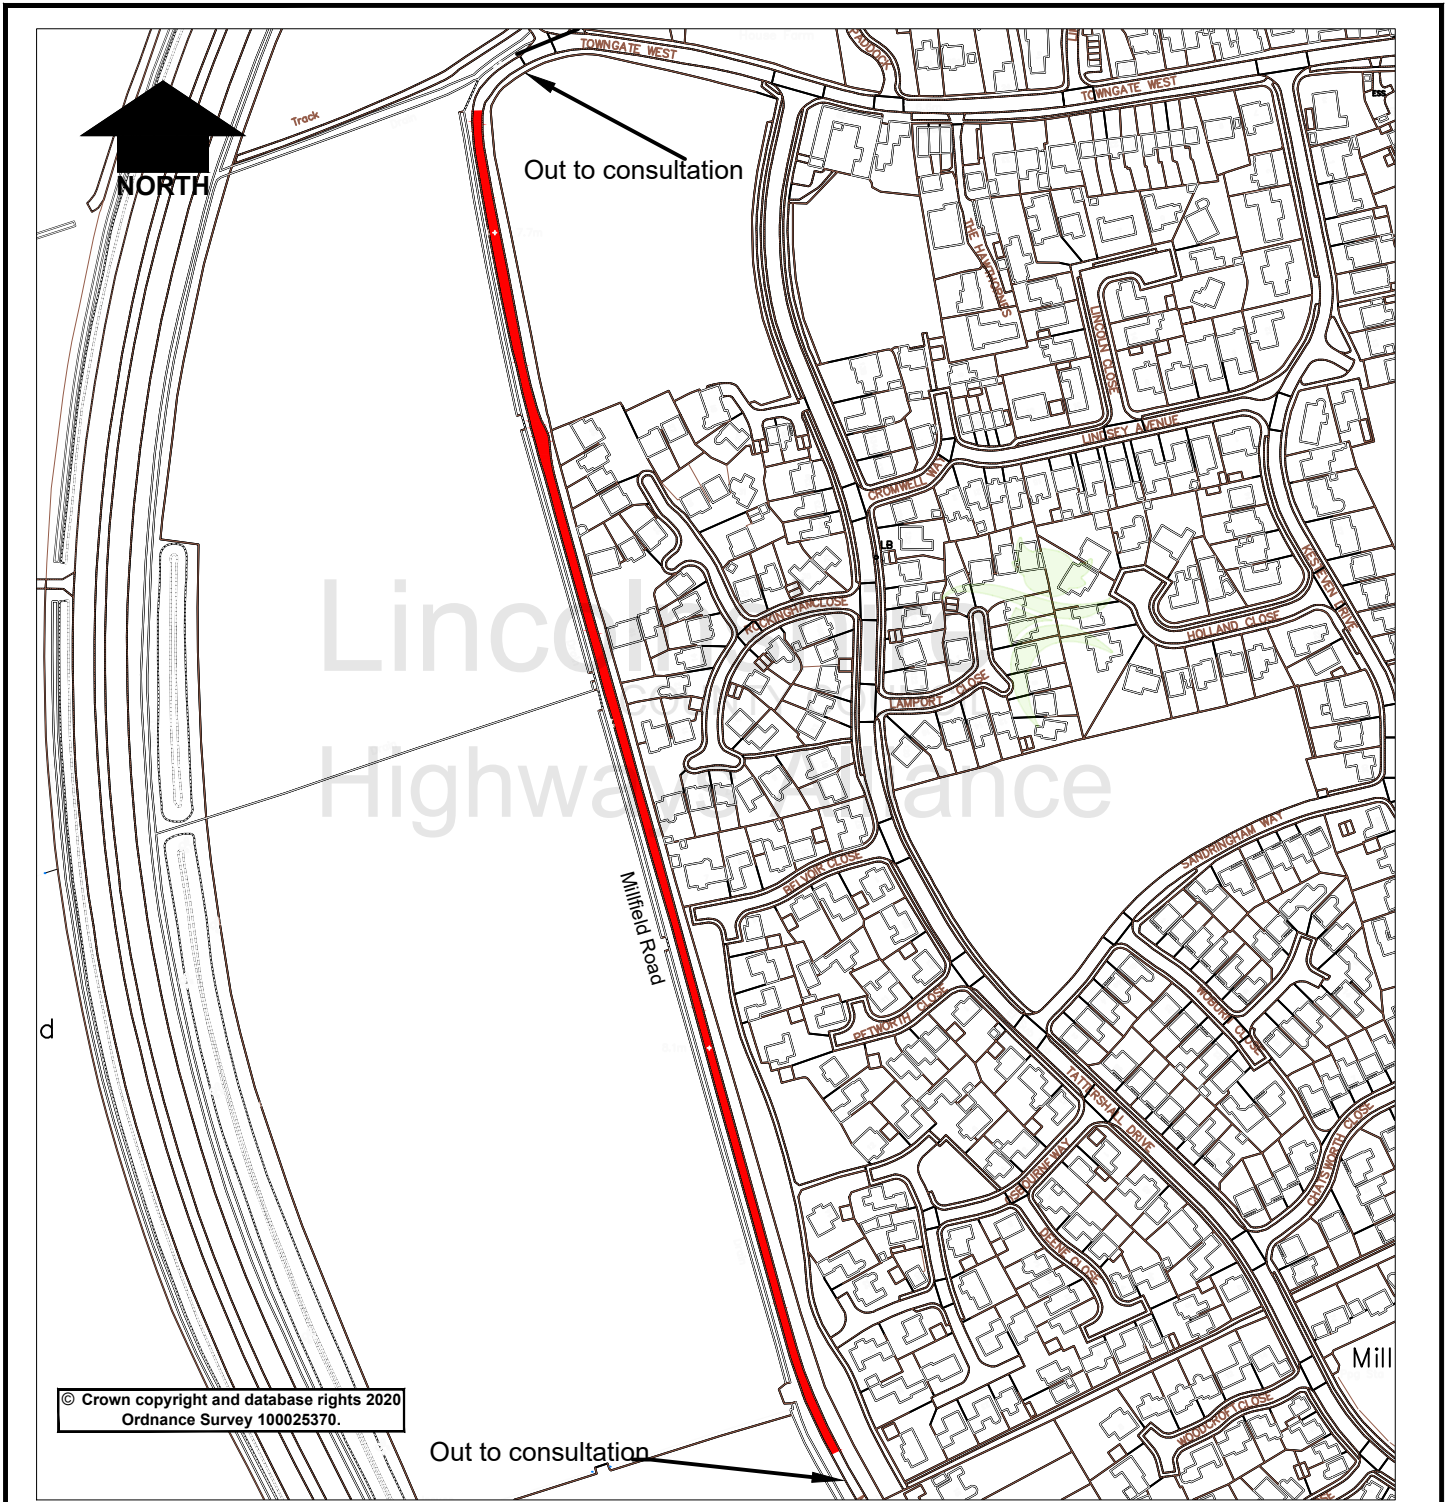


© Crown copyright and database rights 2020  
Ordnance Survey 100025370.

**Key**

— Proposed 30mph Speed Limit

**Lincolnshire**  
COUNTY COUNCIL



**Highways Alliance**

Lancaster House  
36 Orchard Street  
Lincoln  
LN1 1XX

Rev.	Description	Drawn	Ch'kd	Auth	Date
		AM			08/12/23
Project		Market Deeping Millfield Road			
Status	Project No.	Auth	Traced		
	2030				
Drawing Title				Scale	
Proposed 30mph Speed Limit				NTS	
Drawing No.				Rev.	
H/AM/2030/001				0	

Dec 11 2023 - 10:46am G:\Common\Traffic Regulation - Orders\Schemes Master Folder DO NOT CHANGE 23-24\2030-3000 Speed Limits\2030 Millfield Road Market Deeping\CAD\Market Deeping Speed Limit.dwg