

**LINCOLNSHIRE COUNTY COUNCIL
(ANDERBY – SEA ROAD)
(30MPH SPEED LIMIT) ORDER 20**

STATEMENT OF REASONS

- When comparing the conditions to the current speed limit policy, a 30mph speed limit is recommended.
- Therefore, in accordance with the County Council's Policy, it is proposed to introduce a speed limit as per the schedule in the Order.
- The Chief Constable, East Lindsey District Council and Anderby Parish Council have been consulted, along with other local groups/companies.

PUBLIC NOTICE


LINCOLNSHIRE COUNTY COUNCIL (ANDERBY – SEA ROAD) (30MPH SPEED LIMIT) ORDER 20

NOTICE IS HEREBY GIVEN that the Lincolnshire County Council propose to make an Order under their powers contained in the Road Traffic Regulation Act 1984, the effect of which will be to restrict the speed of vehicles to 30mph on Sea Road, Anderby.

A copy of the plan showing the lengths of road concerned along with a Statement of Reasons for proposing to make the Order may be inspected on our website: www.lincolnshire.gov.uk/trafficorders

If you are unable to view our website the documents can be supplied to you by contacting us using the contact details below or calling our Customer Service Centre on 01522 782070 during office hours.

Objections to the proposals, together with the grounds on which they are made, must be made in writing to Chief Executive - Lincolnshire County Council, Lancaster House, 36 Orchard Street, Lincoln, LN1 1XX or Email: TRO@lincolnshire.gov.uk (For the attention of: Miss L Sheehan, Traffic Orders Section) by **Wednesday 3rd April 2024**.

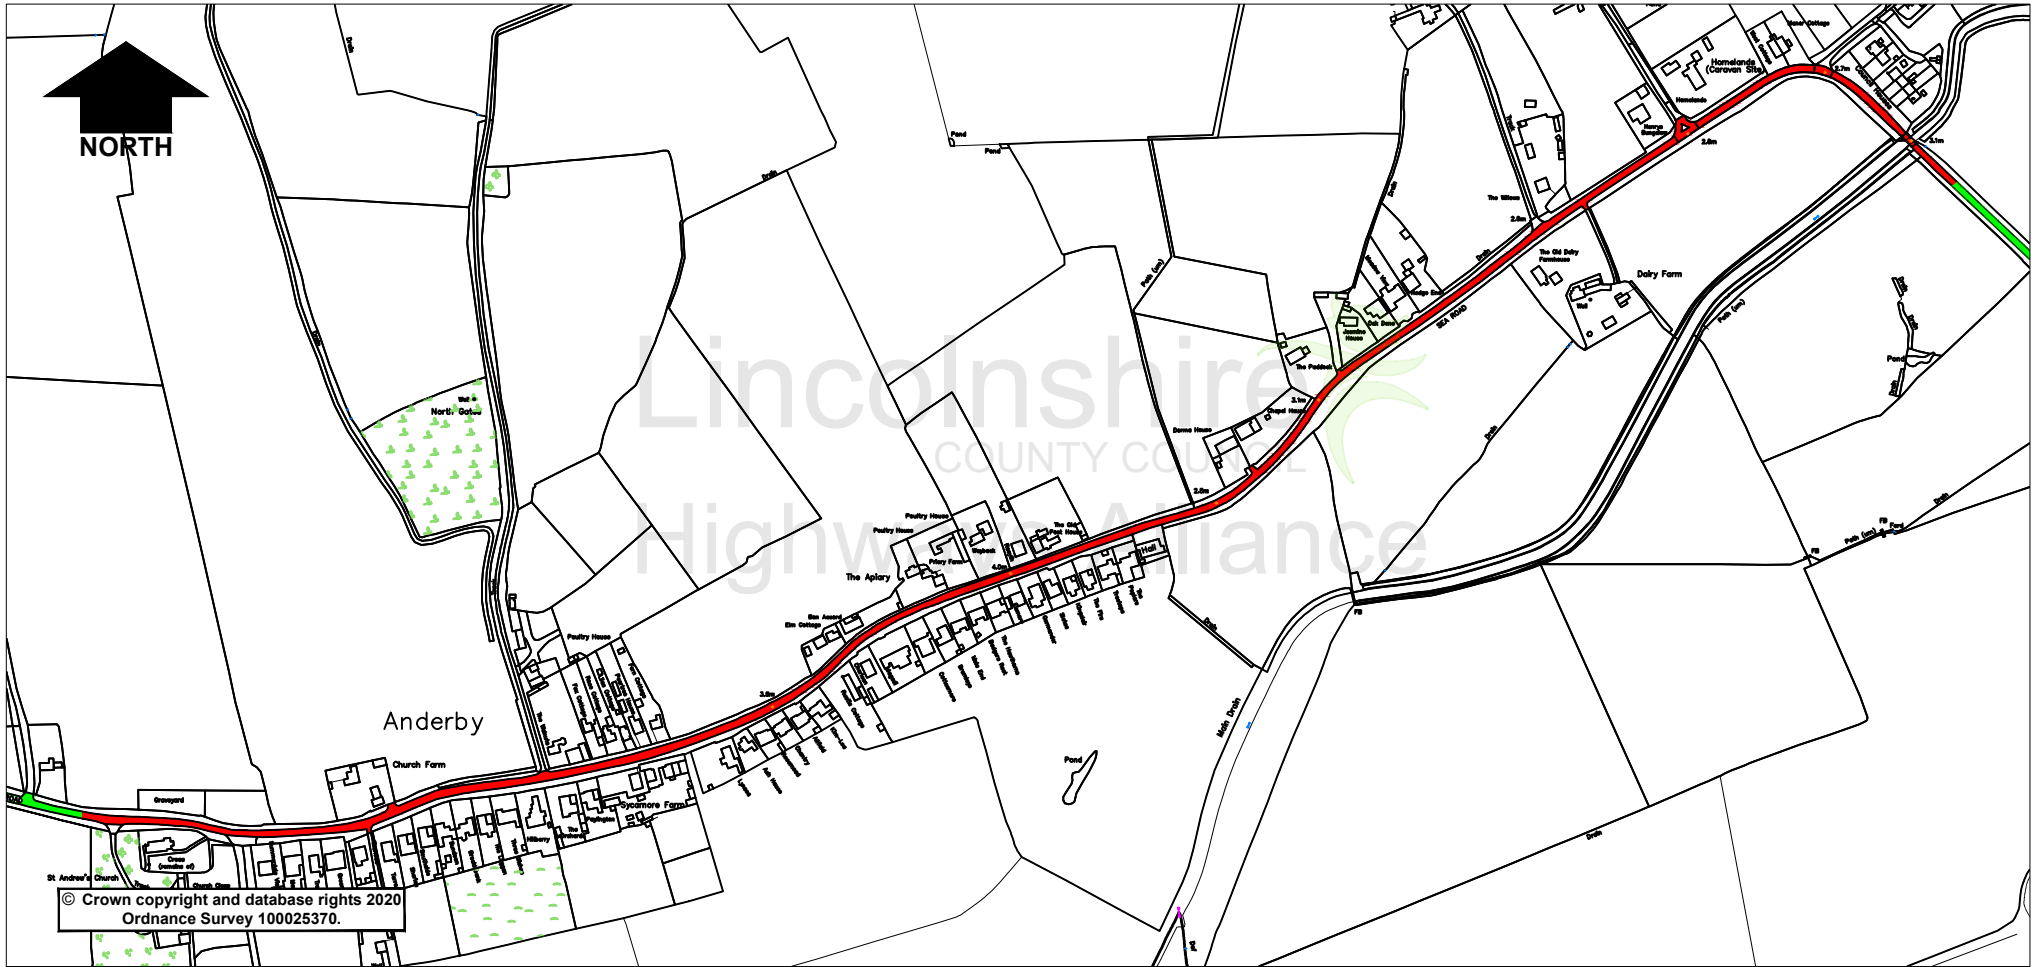

© Crown copyright and database rights 2020
Ordnance Survey 100025370.

Key:

- Proposed 30mph Speed Limit
- Existing National Speed Limit

Rev.	Description	Drawn	Ch'kd	Auth	Date
		LS			June 2023
		0			NTS

Lincolnshire
COUNTY COUNCIL
Highways Alliance
Lancaster House, 36 Orchard Street, Lincoln, LN1 1YZ

Project		Anderby, Sea Road			
Status	Project No.	257		Drawn	Date
Drawing Title		Proposed 30mph Speed Limit		Ch'kd	Date
Drawing No.		TRO/257/LS/003		Auth	Traced
		Rev.	0	Scale	NTS

Dec 06 2023 - 11:35am G:\comment\Traffic Regulation\Quarant\Schemes Master\Folder DO NOT CHANGE\201 - 500\257 Anderby Speed Limit Review\CAD\TRO.dwg