

LINCOLNSHIRE COUNTY COUNCIL
(TATTERSHALL BRIDGE – BRIDGE ROAD AND DOGDYKE BANK)
(30MPH SPEED LIMIT) ORDER 20

STATEMENT OF REASONS

- When comparing the conditions to the current speed limit policy, a 30mph speed limit is recommended.
- Therefore, in accordance with the County Council's Policy, it is proposed to introduce a speed limit as per the schedule in the Order.
- The Chief Constable, Dogdyke Parish Council and North Kesteven District Council have been consulted, along with other local groups/companies.

PUBLIC NOTICE

LINCOLNSHIRE COUNTY COUNCIL (TATTERSHALL BRIDGE – BRIDGE ROAD AND DOGDYKE BANK) (30MPH SPEED LIMIT) ORDER 20

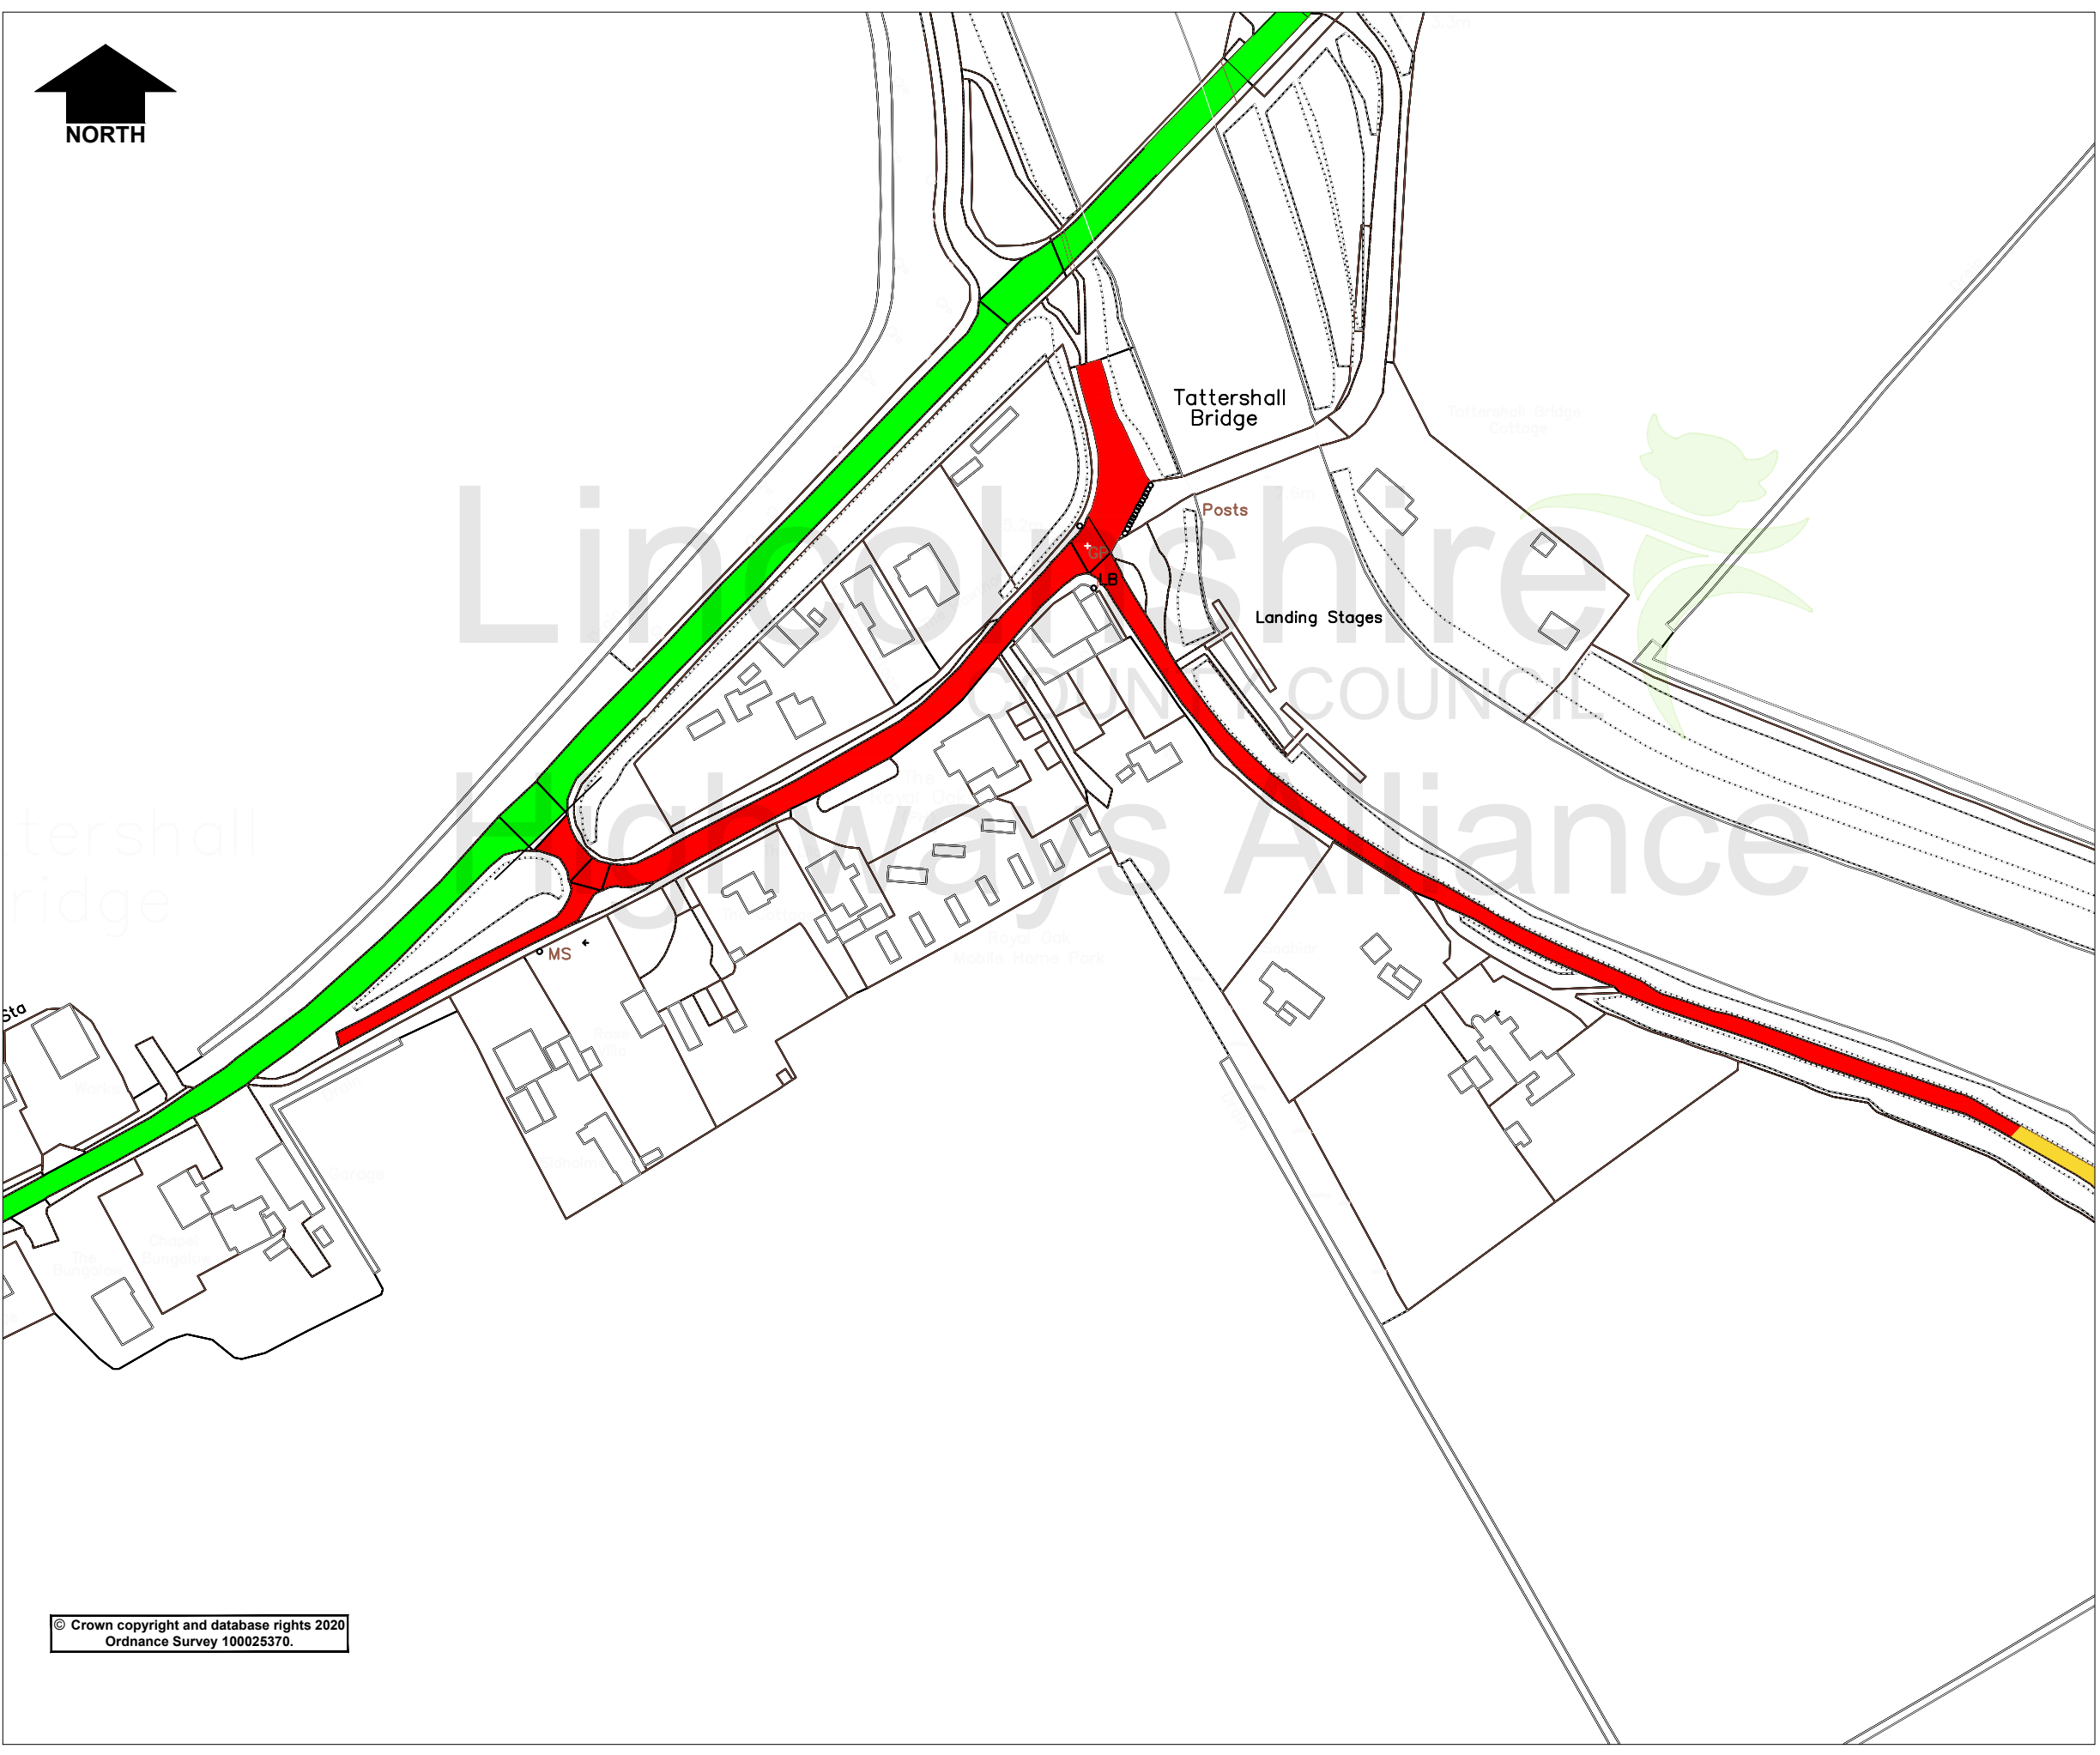
NOTICE IS HEREBY GIVEN that the Lincolnshire County Council propose to make an Order under their powers contained in the Road Traffic Regulation Act 1984, the effect of which will be to restrict the speed of vehicles to 30mph on Bridge Road and Dogdyke Bank.




A copy of the plan showing the lengths of road concerned along with a Statement of Reasons for proposing to make the Order may be inspected on our website: www.lincolnshire.gov.uk/trafficorders

If you are unable to view our website the documents can be supplied to you by contacting us using the contact details below or calling our Customer Service Centre on 01522 782070 during office hours.

You may also be able to view these documents at the offices of North Kesteven District Council, during normal office hours.

Objections to the proposals, together with the grounds on which they are made, must be made in writing to Chief Executive - Lincolnshire County Council, Lancaster House, 36 Orchard Street, Lincoln, LN1 1XX or Email: TRO@lincolnshire.gov.uk (For the attention of: Mrs A McMorrow, Traffic Orders Section) by **10th April 2024**



Key	
	Proposed 30mph speed limit
	Existing 50mph speed limit
	Existing 60mph speed limit

© Crown copyright and database rights 2020
Ordnance Survey 100025370.

Rev.	Description	Drawn	Ch'kd	Auth	Date
Project Tattershall Bridge - Village					
Status		Project No. 341			
Drawing Title Proposed 30mph Speed Limit					
Scale NTS	Drawn	AM		Date	8/1/24
	Ch'kd			Date	
	Auth			Traced	
Drawing No. H/AM/341/001					Rev. 0

Lincolnshire
COUNTY COUNCIL
Highways Alliance
Lancaster House, 36 Orchard Street,
Lincoln, LN1 1XX

Jan 08/2024 - 2:37pm © Common Traffic Regulation Orders Schemes Master Folder DO NOT CHANGE 001 - 500341 Dogbyte to Tattershall Bridge Speed Limit Review CAD/OS mapping