

LINCOLNSHIRE COUNTY COUNCIL
(BRACEBRIDGE HEATH – ST JOHNS ROAD)
(PROHIBITION OF WAITING) AMENDMENT ORDER 2024

STATEMENT OF REASONS

- Following investigations at the above mentioned location it was found that parked vehicles are causing an obstruction of the highway.
- The proposals will remove obstruction of the highway by parked vehicles, facilitate traffic flow, ensure all accesses are kept clear and improve visibility and road safety for all users.
- Therefore, in accordance with the County Council's Policy, it is proposed to prohibit waiting as set out on the Plans to the Order.
- The Chief Constable, Bracebridge Heath Parish Council and North Kesteven District Council have been consulted, along with other local groups/companies.

PUBLIC NOTICE

LINCOLNSHIRE COUNTY COUNCIL (BRACEBRIDGE HEATH – ST JOHNS ROAD) (PROHIBITION OF WAITING) AMENDMENT ORDER 2024

NOTICE IS HEREBY GIVEN that the Lincolnshire County Council propose to make an Order under their powers contained in the Road Traffic Regulation Act 1984, the effect of which will be to prohibit waiting set out in the Schedule below.

- Extend existing no waiting at any time up to bus stop.
- Introduce bus stop clearways 7am to 7pm
- Introduce no waiting 7am to 7pm from existing bus stops to Grange Road and Mount Road junctions.


Exemptions are included which will permit waiting for disabled persons' vehicles and for the purpose of picking up or setting down passengers, loading or unloading of goods, the maintenance of the roads, and works in connection with the supply of gas, electricity, water and telecommunications apparatus.

A copy of the plan showing the lengths of road concerned along with a Statement of Reasons for proposing to make the Order may be inspected on our website: www.lincolnshire.gov.uk/trafficorders

If you are unable to view our website the documents can be supplied to you by contacting us using the contact details below or calling our Customer Service Centre on 01522 782070 during office hours.

You may also be able to view these documents at the offices of North Kesteven District Council, during normal office hours.

Objections to the proposals, together with the grounds on which they are made, must be made in writing to Chief Executive - Lincolnshire County Council, Lancaster House, 36 Orchard Street, Lincoln, LN1 1XX or Email: TRO@lincolnshire.gov.uk (For the attention of: Mrs R Hayward, Traffic Orders Section) by **4 April 2024**.

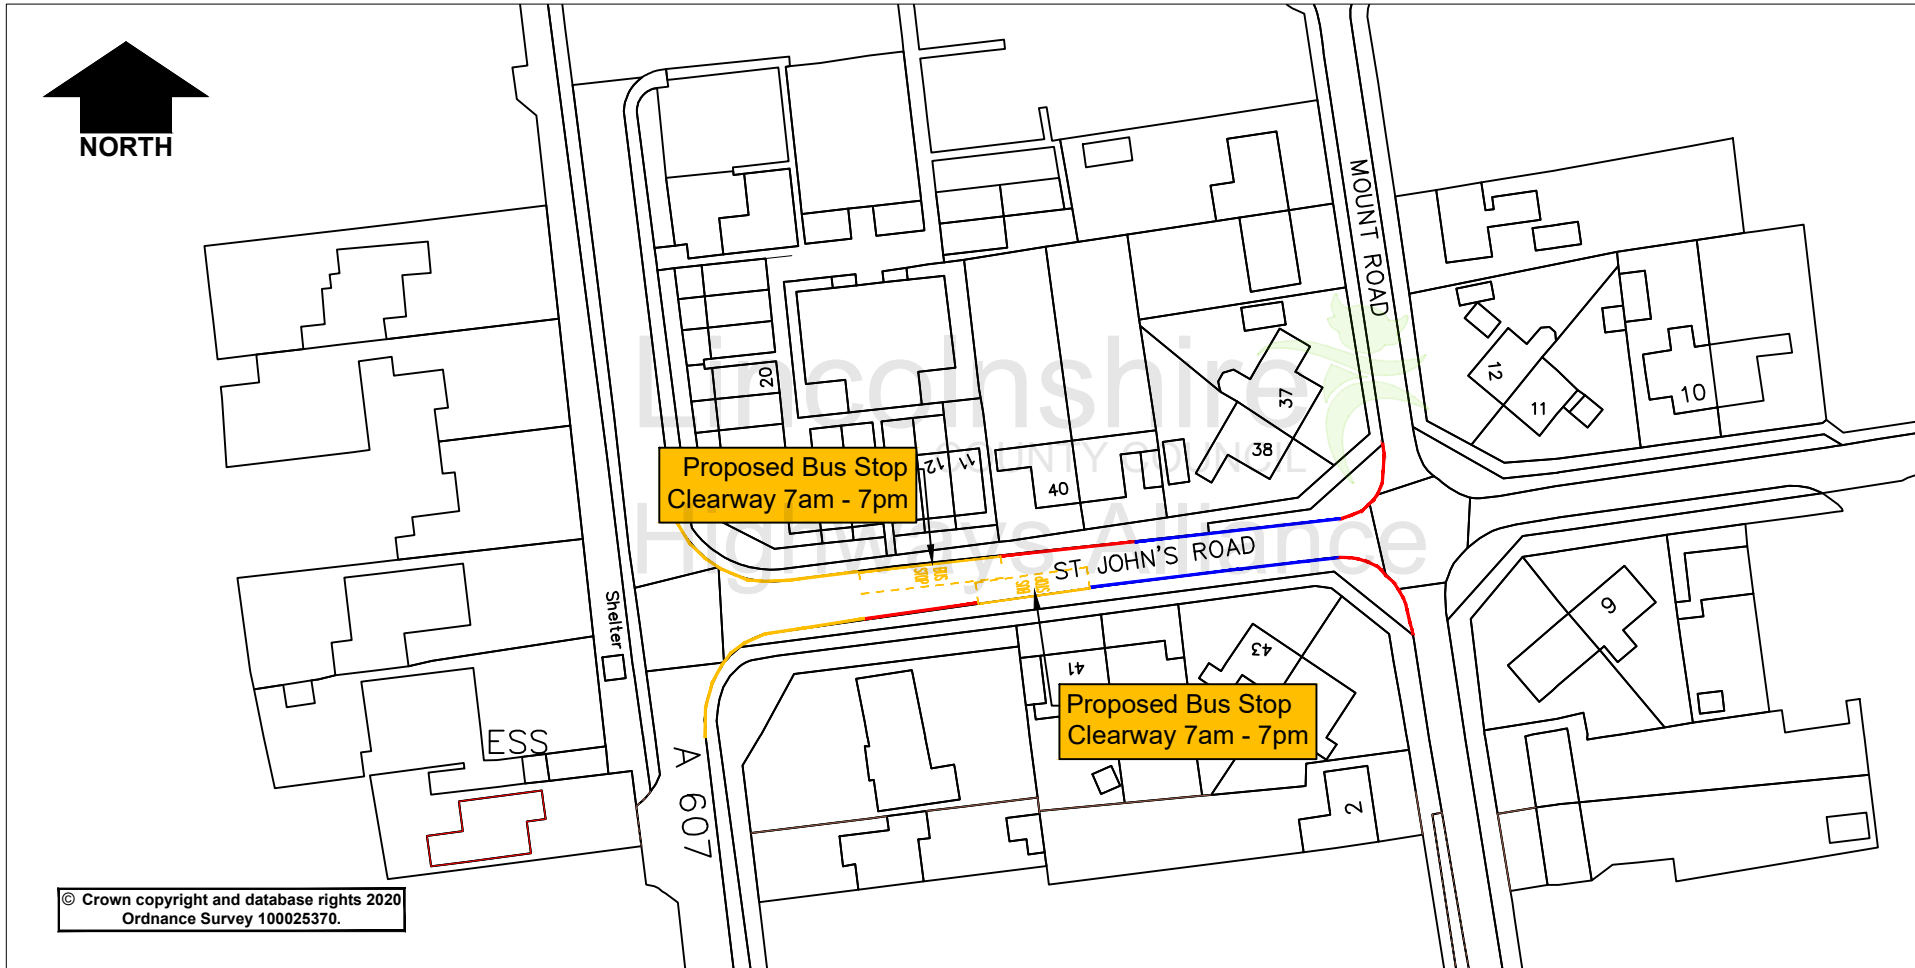

© Crown copyright and database rights 2020
Ordnance Survey 100025370.

Key

- Existing No Waiting at Any Time
- Proposed No Waiting at Any Time
- Proposed No Waiting 7am to 7pm

Lincolnshire
COUNTY COUNCIL

Highways Alliance

Lancaster House, 36 Orchard Street, Lincoln, LN1 1YZ

Rev.	Description	Drawn	Ch'kd	Auth	Date	
	Project	Bracebridge Heath St Johns Road		Drawn	RH	Date
	Status	Project No.	069		Ch'kd	Date
	Drawing Title	Proposed Waiting Restrictions			Auth	Traced
	Drawing No.	RH/069/001		Rev.	0	Scale NTS