

# **PUBLIC NOTICE**


## **LINCOLNSHIRE COUNTY COUNCIL ROAD TRAFFIC REGULATION ACT 1984 PUFFIN CROSSING (HOLBEACH – SPALDING ROAD)**

NOTICE IS HEREBY GIVEN that the Lincolnshire County Council propose to make an Order under their powers contained in the Road Traffic Regulation Act 1984 to introduce a puffin crossing at Spalding Road, Holbeach between its junction with Northons Lane and access to William Stukeley Church of England Primary School .

A copy of the plan showing the lengths of road concerned may be inspected on our website: [www.lincolnshire.gov.uk/trafficorders](http://www.lincolnshire.gov.uk/trafficorders)

If you are unable to view our website the documents can be supplied to you by contacting us using the contact details below or calling our Customer Service Centre on 01522 782070 during office hours.

Objections to the proposals, together with the grounds on which they are made, must be made in writing to Chief Executive - Lincolnshire County Council, Lancaster House, 36 Orchard Street, Lincoln, LN1 1XX or Email: [TRO@lincolnshire.gov.uk](mailto:TRO@lincolnshire.gov.uk) (For the attention of: K Fraser, Traffic Orders Section) by **Monday 6<sup>th</sup> May 2024**

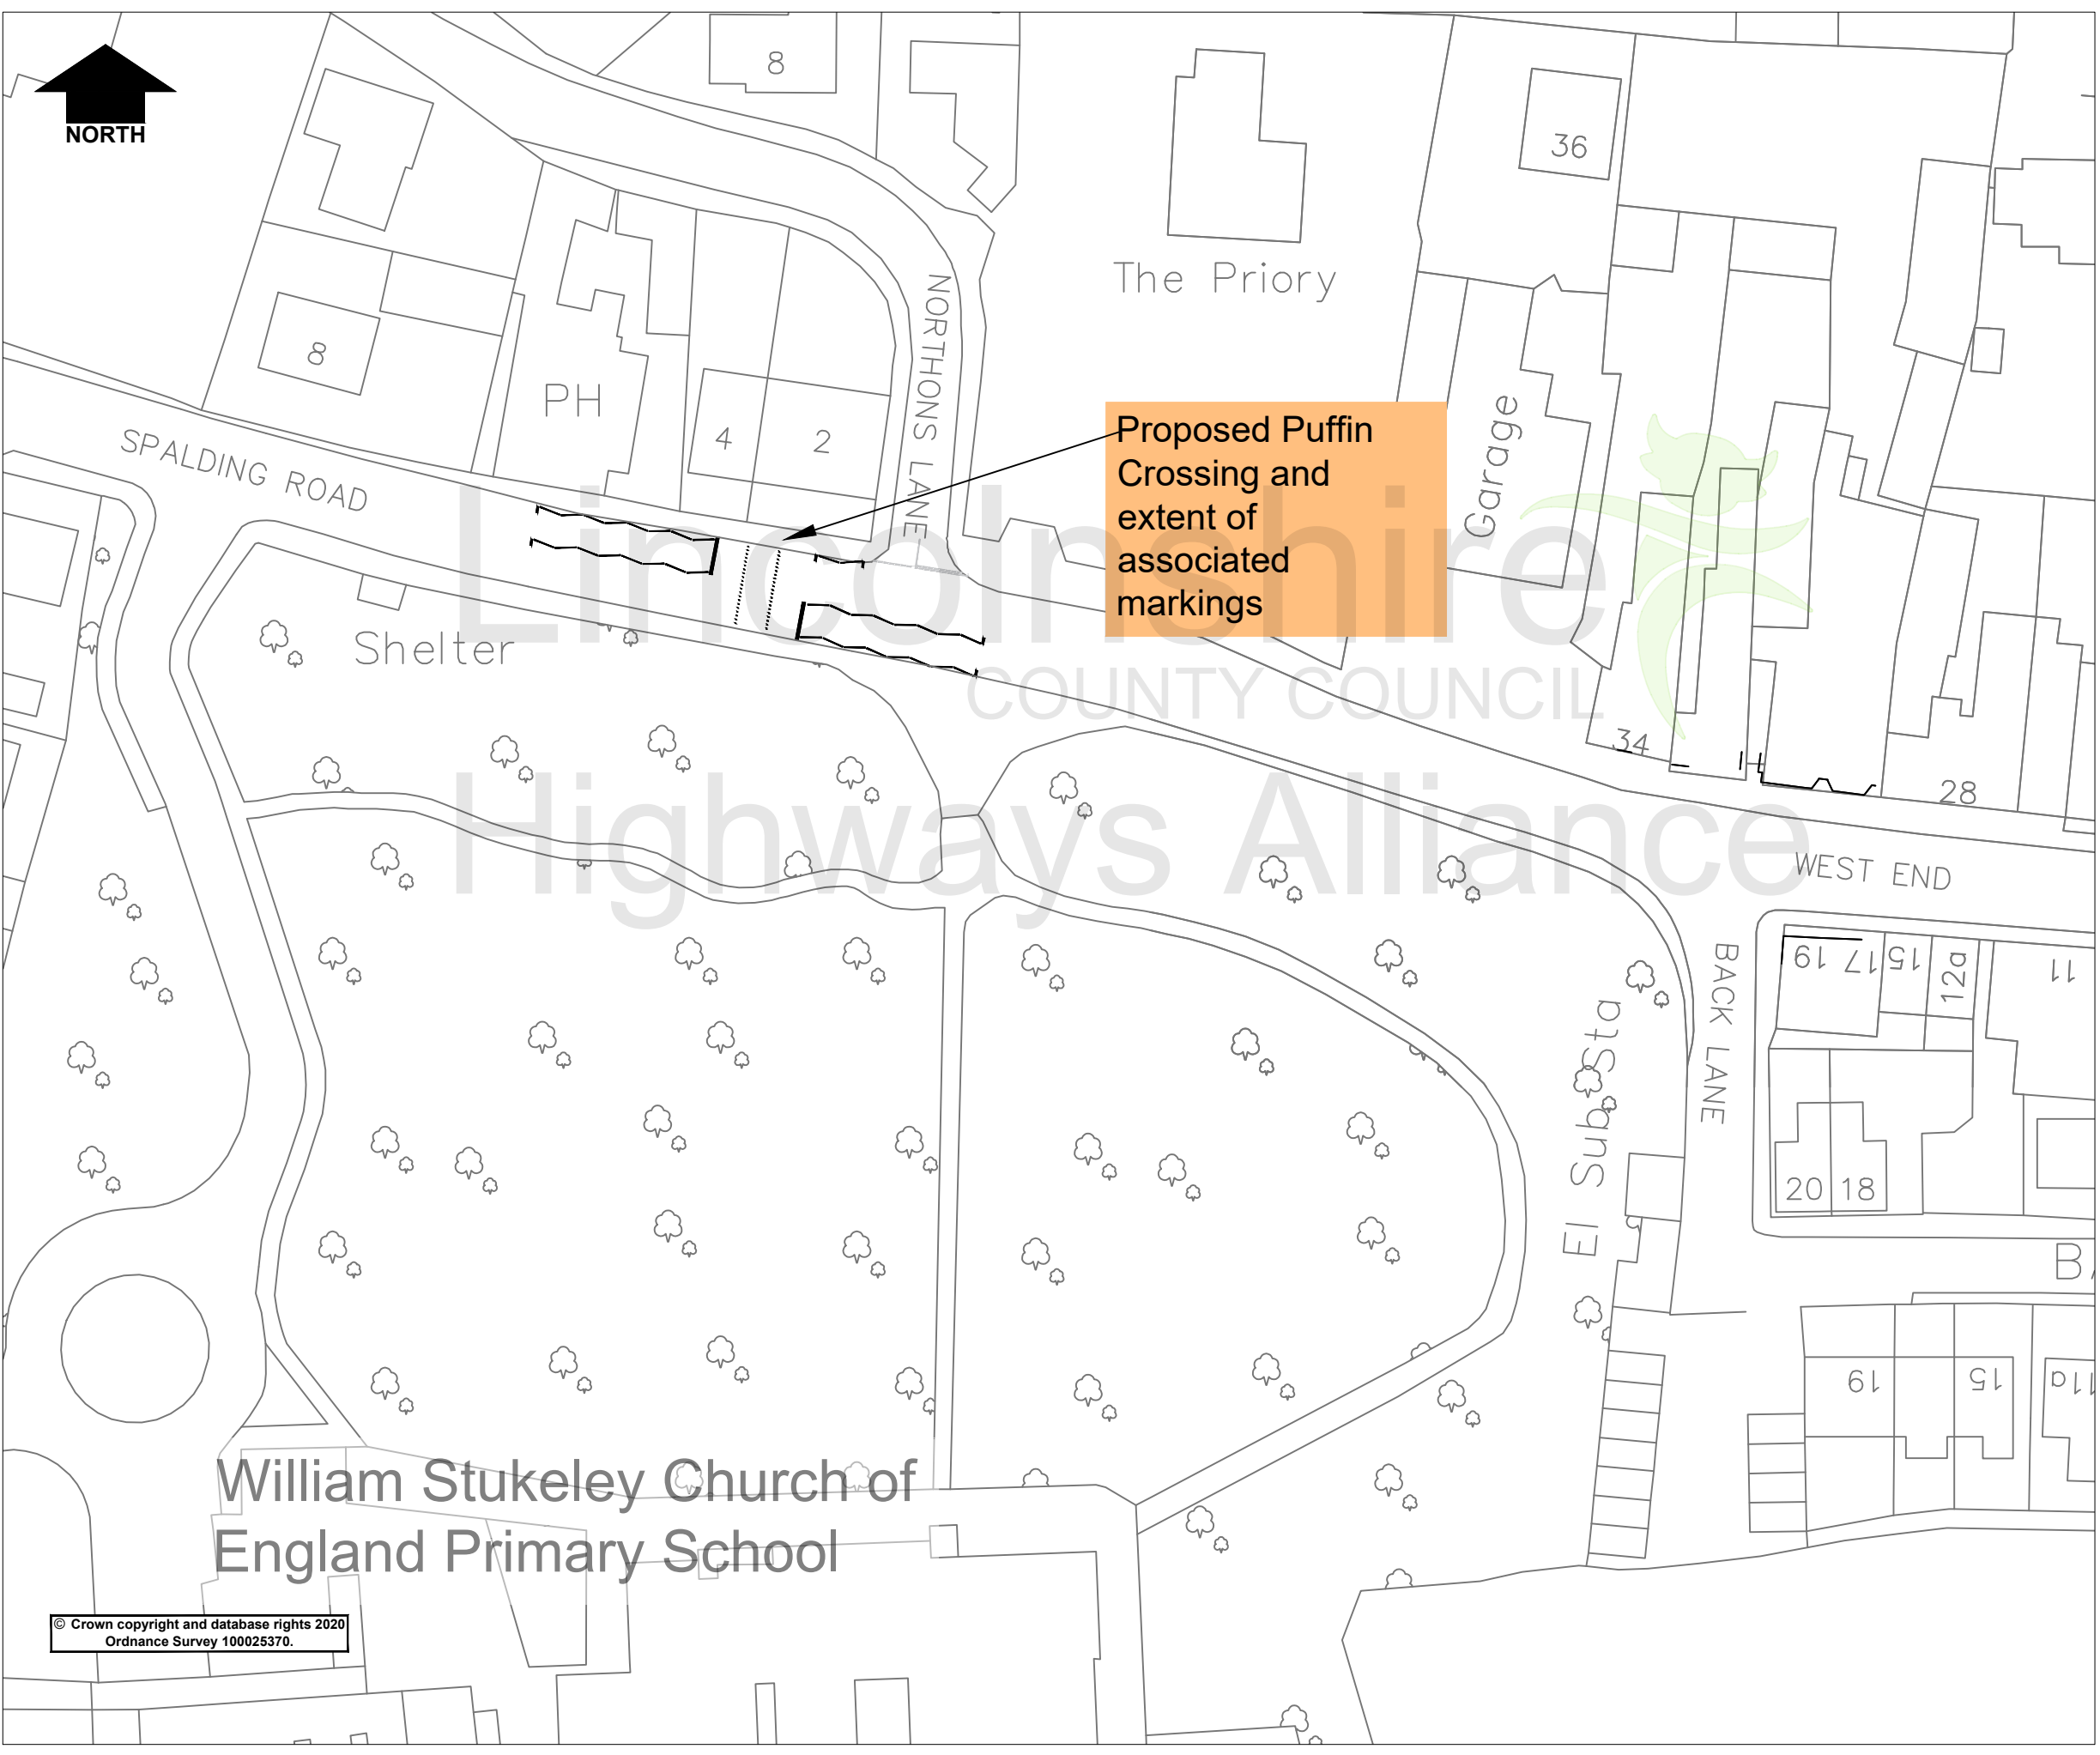

Proposed Puffin Crossing and extent of associated markings

William Stukeley Church of England Primary School

© Crown copyright and database rights 2020  
Ordnance Survey 100025370.

Rev.	Description	Drawn	Ch'kd	Auth	Date
Project <b>Spalding Road, Holbeach</b>					
Status		Project No. <b>3095</b>			
Drawing Title <b>Proposed Puffin Crossing Facility</b>					
Scale		Drawn <b>KF</b>		Date <b>05/03/2024</b>	
<b>NTS @A3</b>		Ch'kd		Date	
		Auth		Traced	
Drawing No. <b>H/KF/3095/001</b>				Rev. <b>0</b>	

**Lincolnshire**  
COUNTY COUNCIL  
**Highways Alliance**

Lancaster House, 36 Orchard Street,  
Lincoln, LN1 1XX

Mar 14, 2024 - 10:22am X:\common\Traffic Regulation Orders\Schemes Master Folder\DO NOT CHANGE\0000 - 3100 Ped Crossings\3095 - Holbeach Spalding Rd outside WS School\CAO.dwg