

LINCOLNSHIRE COUNTY COUNCIL
(GRANTHAM – KITTY BRIGGS LANE, ROSEMARY CRESCENT &
DENTON AVENUE)
(PROHIBITION OF WAITING & LOADING) AMENDMENT ORDER 2024

STATEMENT OF REASONS

- Following investigations at the above mentioned location it was found that parked vehicles are causing an obstruction of the highway.
- The proposals will remove obstruction of the highway by parked vehicles, facilitate traffic flow, ensure all accesses are kept clear and improve visibility and road safety for all users.
- Therefore, in accordance with the County Council's Policy, it is proposed to prohibit waiting and loading as set out on the Plans to the Order.
- The Chief Constable, Chartered Trustees Grantham Trustees and South Kesteven District Council have been consulted, along with other local groups/companies.

PUBLIC NOTICE

**LINCOLNSHIRE COUNTY COUNCIL
(GRANTHAM – KITTY BRIGGS LANE, ROSEMARY CRESCENT &
DENTON AVENUE)
(PROHIBITION OF WAITING & LOADING) AMENDMENT ORDER
2024**


NOTICE IS HEREBY GIVEN that the Lincolnshire County Council propose to make an Order under their powers contained in the Road Traffic Regulation Act 1984, the effect of which will be to prohibit waiting and loading as set out in the Schedule below.

- Introduce No Loading Mon-Fri 8am-9.30am and 2.30pm-4.30pm on Kitty Briggs Lane, Rosemary Crescent & Denton Avenue on the existing No Waiting at Any Time
- Introduce No Waiting at Any Time and No Loading Mon-Fri 8am-9.30am and 2.30pm-4.30pm on Kitty Briggs Lane abutting mandatory School Keep Clear

Exemptions are included which will permit the maintenance of the roads, and works in connection with the supply of gas, electricity, water, and telecommunications apparatus.

A copy of the proposed Order and a plan showing the lengths of road concerned with a Statement of Reasons for proposing to make the Order may be inspected at the address given below and the offices of South Kesteven District Council, during normal office hours. Details are also available on our website: www.lincolnshire.gov.uk/trafficorders

Objections to the proposals, together with the grounds on which they are made, must be made in writing to Chief Executive - Lincolnshire County Council, Lancaster House, 36 Orchard Street, Lincoln, LN1 1XX or Email: TRO@lincolnshire.gov.uk (For the attention of: Mrs R Hayward, Traffic Orders Section) by **3 May 2024**.

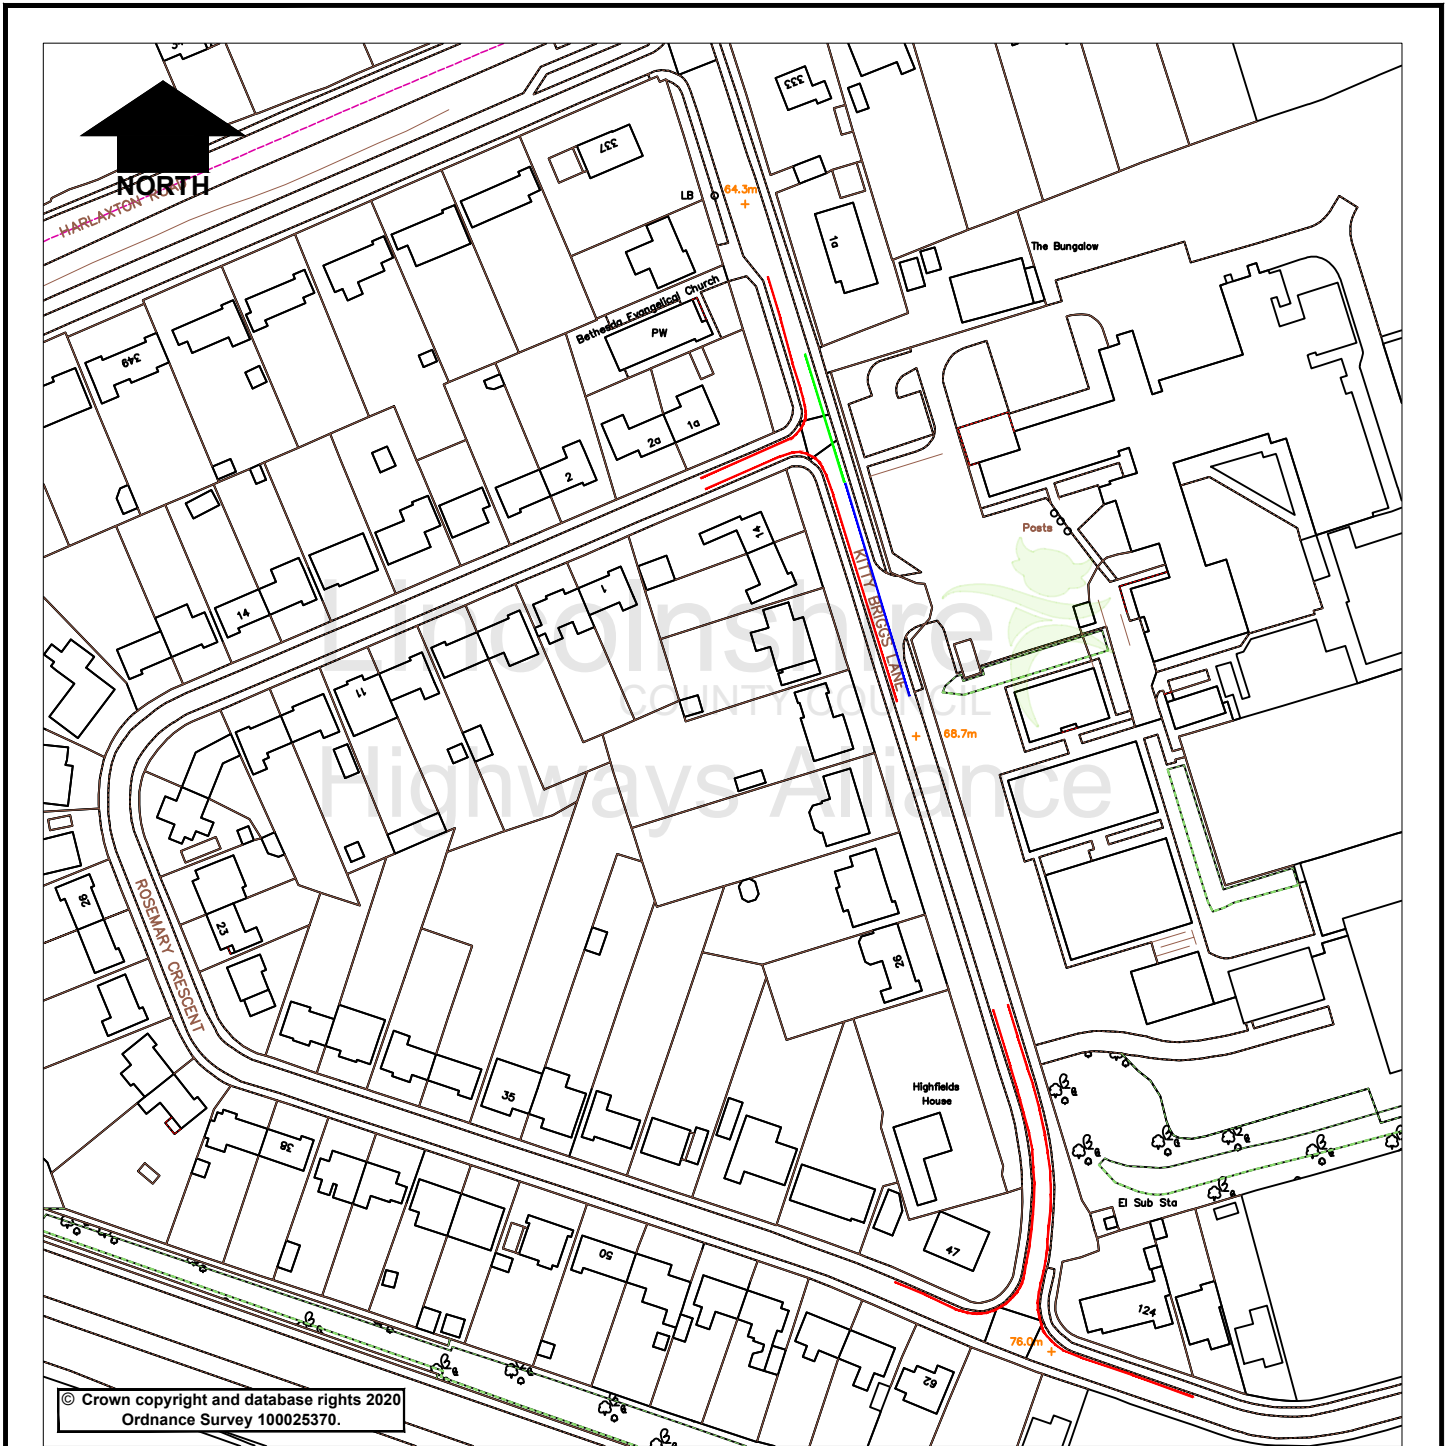

© Crown copyright and database rights 2020
Ordnance Survey 100025370.

- Key**
- Existing Mandatory School Keep Clear: Mon-Fri 8am-9.30am and 2.30pm-4.30pm
 - Proposed No Loading Mon-Fri 8am-9.30am and 2.30pm-4.30pm
 - Proposed No Waiting at Any Time and No Loading Mon-Fri 8am-9.30am and 2.30pm-4.30pm

Lincolnshire
COUNTY COUNCIL



Highways Alliance

Lancaster House
36 Orchard Street
Lincoln
LN1 1XX

Rev.	Description	Drawn	Ch'kd	Auth	Date
	Project	Grantham - Kitty Briggs Lane		RH	March 24
	Status	105			
	Drawing Title	Proposed Waiting and Loading Restrictions			Scale
	Drawing No.	RH/105/001			NTS
					0

Mar 27 2024 - 8:27am G:\commont\Traffic Regulation Orders\Schemes Master Folder DO NOT CHANGE E 25-24001-1000 Waiting Restrictions\105 - Kitty Briggs Lane - Grantham\CAD\CAD.dwg