

LINCOLNSHIRE COUNTY COUNCIL
(SUTTON ON SEA - MARINE AVENUE AND PARK ROAD)
(PROHIBITION OF WAITING) AMENDMENT ORDER 20

STATEMENT OF REASONS

- Investigations have taken place at the location above with a view to providing limited waiting in the area.

- Investigations have shown that inconsiderate parking close to the junctions leads to poor visibility for road users. The proposed restrictions will improve visibility traffic flow and highway safety in the area.

- Therefore, in accordance with the County Council's Policy, it is proposed to introduce limited waiting as per the consultation plan.

- The Chief Constable, Mablethorpe and Sutton on Sea Parish Council and East Lindsey District Council have been consulted, along with other local groups/companies.

PUBLIC NOTICE

LINCOLNSHIRE COUNTY COUNCIL (SUTTON ON SEA - MARINE AVENUE AND PARK ROAD) (PROHIBITION OF WAITING) AMENDMENT ORDER 20


NOTICE IS HEREBY GIVEN that the Lincolnshire County Council propose to make an Order under their powers contained in the Road Traffic Regulation Act 1984, the effect of which will be to introduce no waiting at any time on the junction of Marine Avenue and Park Road Sutton on Sea.

Exemptions are included which will permit waiting for disabled persons' vehicles and for the purpose of picking up or setting down passengers, loading or unloading of goods, the maintenance of the roads, and works in connection with the supply of gas, electricity, water and telecommunications apparatus.


 
A copy of the plan showing the lengths of road concerned along with a Statement of Reasons for proposing to make the Order may be inspected on our website: www.lincolnshire.gov.uk/trafficorders

If you are unable to view our website the documents can be supplied to you by contacting us using the contact details below or calling our Customer Service Centre on 01522 782070 during office hours.

Objections to the proposals, together with the grounds on which they are made, must be made in writing to Chief Executive - Lincolnshire County Council, Lancaster House, 36 Orchard Street, Lincoln, LN1 1XX or Email: TRO@lincolnshire.gov.uk (For the attention of: Mrs A McMorrow, Traffic Orders Section) by **24th May 2024**

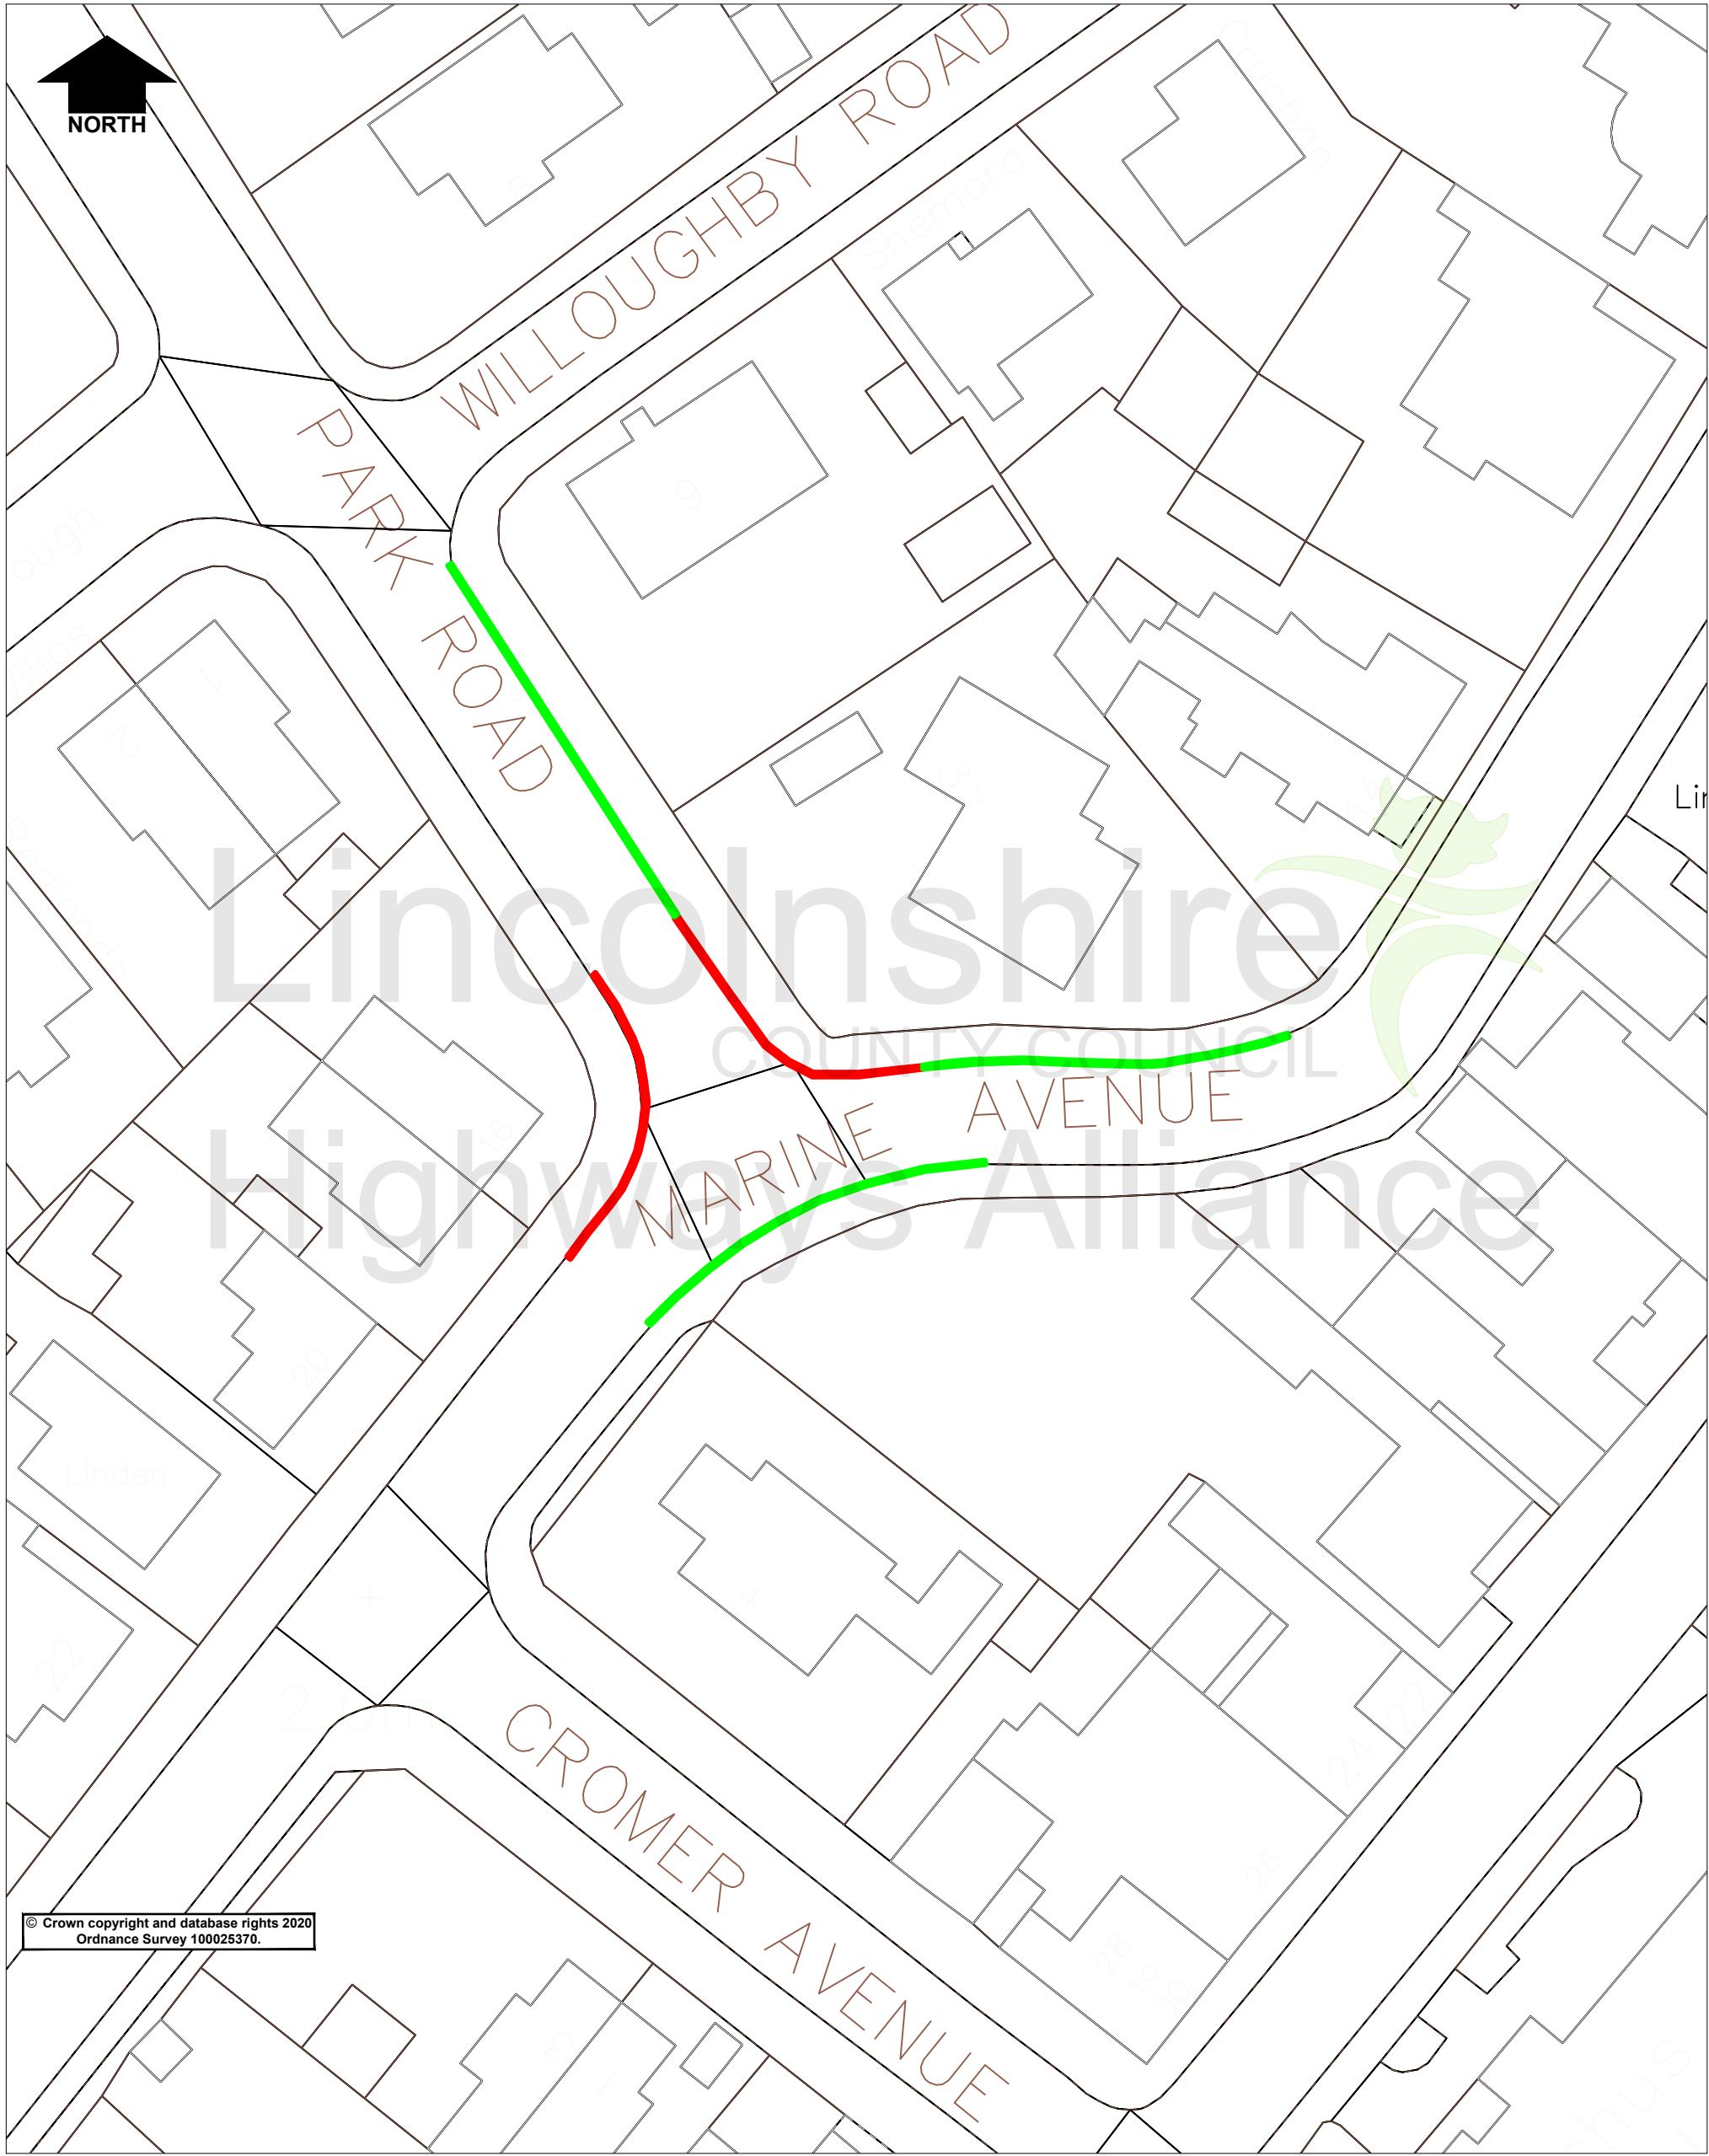

© Crown copyright and database rights 2020
Ordnance Survey 100025370.

Key	
	Proposed No Waiting at Any Time
	Existing No Waiting 10am - 7pm 1 May - 30 Sept shown for information



Project		Sutton on Sea - Marine Avenue		Drawn	AM	Date	8/1/24
Status	Project No.	045		Ch'kd		Date	
Drawing Title		Proposed No Waiting at Any Time		Auth		Traced	
Drawing No.		H/AM/045/001		Rev.	0	Scale	NTS

Jan 10 2024 - 10:18am G:\common\Traffic Regulation Ordnance\Scheme Master Folder\DO NOT CHANGE 26-24001-1000 Waiting Restrictions\045 - Sutton on Sea, Marine Ave\CAD\05 Map.dwg