



NAVIGATION LANE, CAISTOR PROPOSED CARRIAGEWAY RESURFACING SCHEME EXTENT

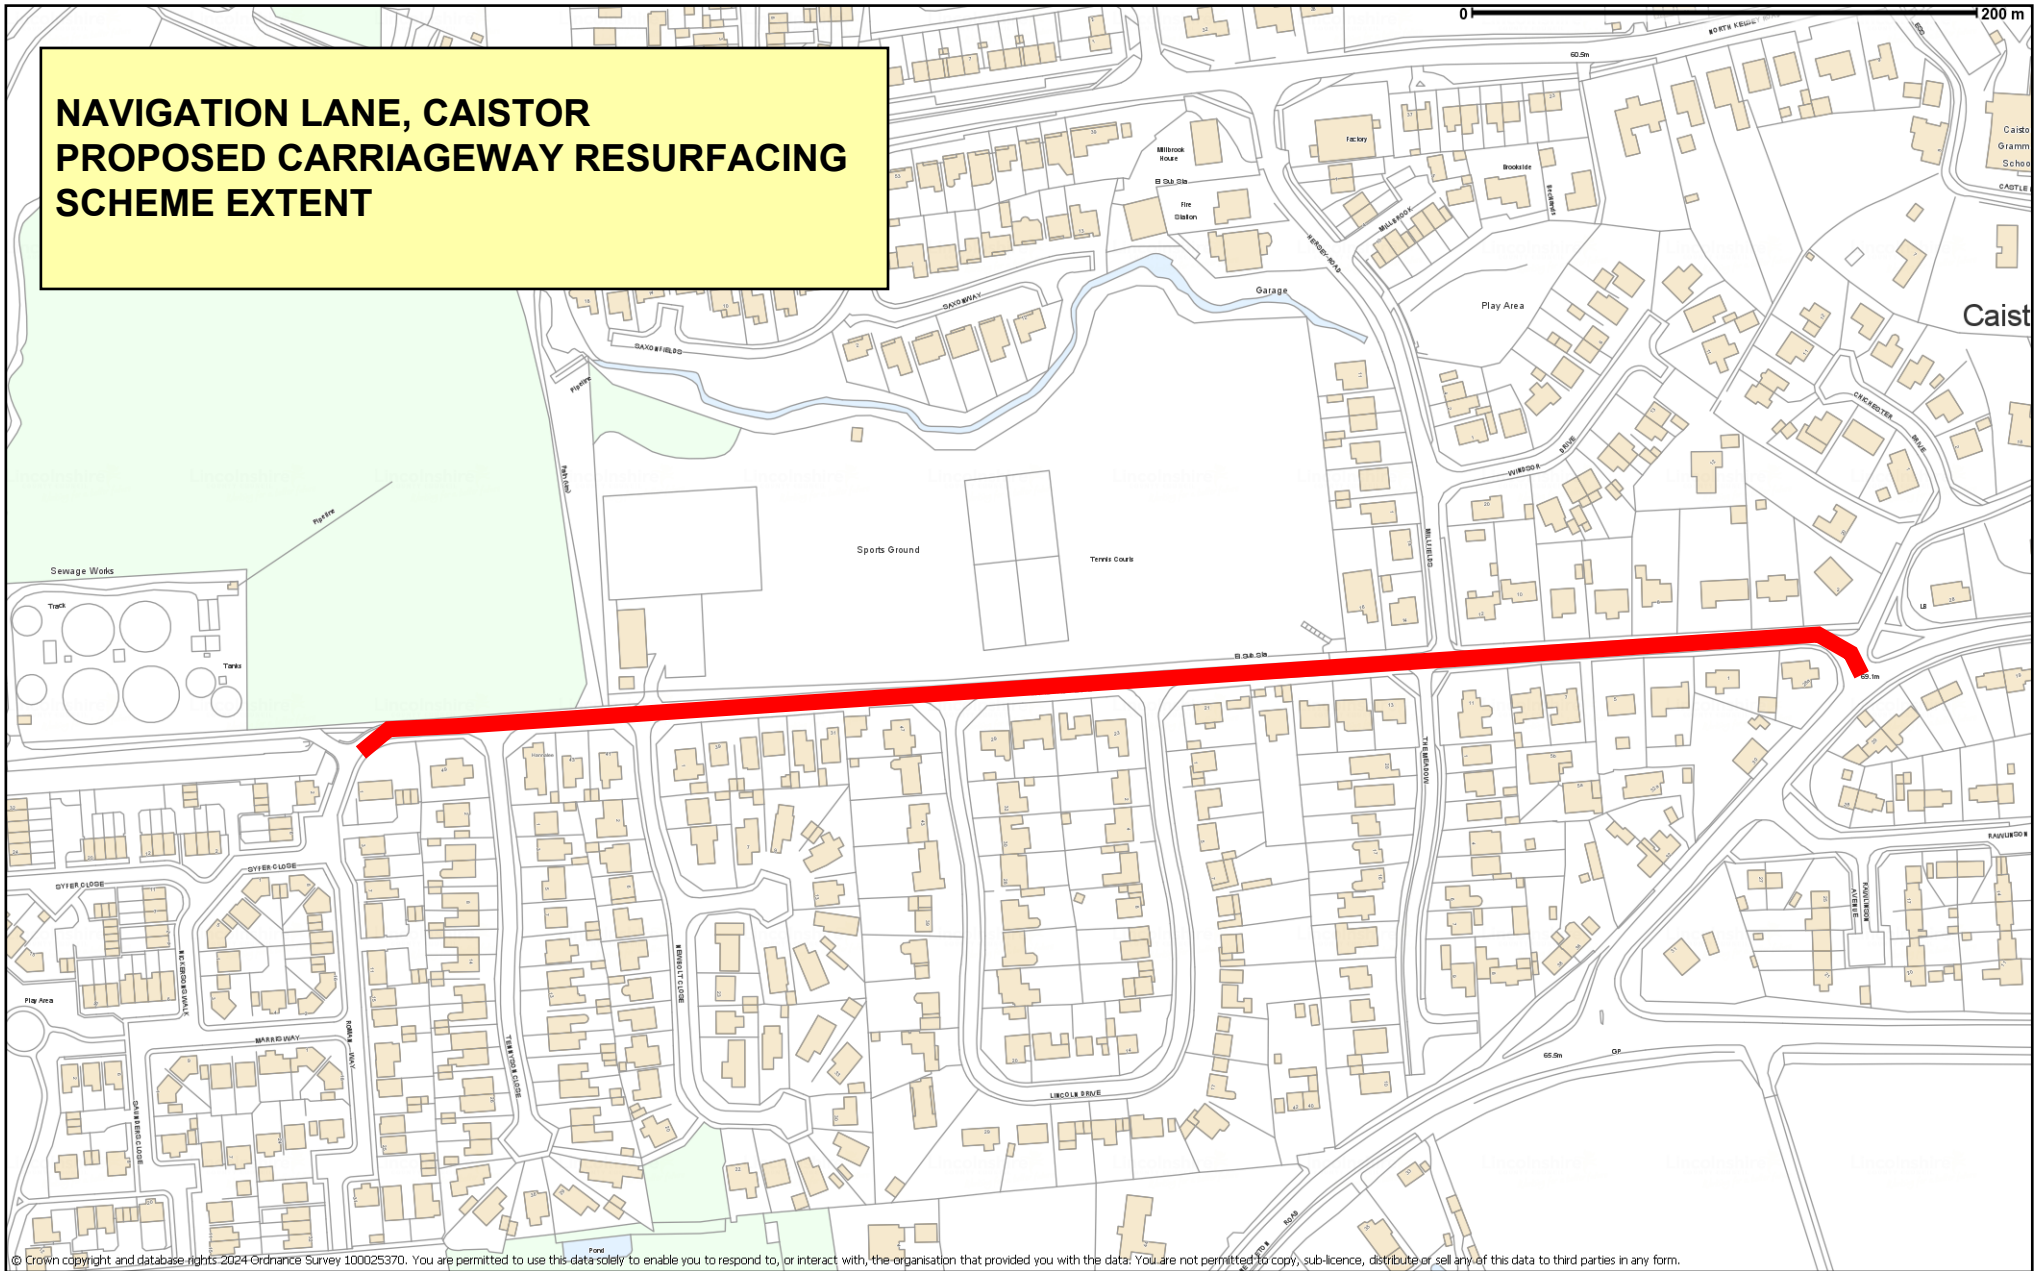

© Crown copyright and database rights 2024 Ordnance Survey 100025370. You are permitted to use this data solely to enable you to respond to, or interact with, the organisation that provided you with the data. You are not permitted to copy, sub-licence, distribute or sell any of this data to third parties in any form.

© Crown copyright and database rights 2024 Ordnance Survey 100025370. You are permitted to use this data solely to enable you to respond to, or interact with, the organisation that provided you with the data. You are not permitted to copy, sub-licence, distribute or sell any of this data to third parties in any form.

Scale 1:3000

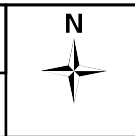

Lincolnshire
COUNTY COUNCIL
Working for a better future