

**LINCOLNSHIRE COUNTY COUNCIL
(STAMFORD – BARNACK ROAD)
(30MPH SPEED LIMIT) ORDER 2024**

STATEMENT OF REASONS

- When comparing the conditions to the current speed limit policy, a 30mph speed limit is recommended.
- Therefore, in accordance with the County Council's Policy, it is proposed to introduce a speed limit as per the schedule in the Order.
- The Chief Constable, Stamford Town Council and South Kesteven District Council have been consulted, along with other local groups/companies.

PUBLIC NOTICE

LINCOLNSHIRE COUNTY COUNCIL (STAMFORD – BARNACK ROAD) (30MPH SPEED LIMIT) ORDER 2024


NOTICE IS HEREBY GIVEN that the Lincolnshire County Council propose to make an Order under their powers contained in the Road Traffic Regulation Act 1984, the effect of which will be extend the existing 30mph speed limit on Barnack Road, Stamford.

A copy of the plan showing the lengths of road concerned along with a Statement of Reasons for proposing to make the Order may be inspected on our website: www.lincolnshire.gov.uk/trafficorders

If you are unable to view our website the documents can be supplied to you by contacting us using the contact details below or calling our Customer Service Centre on 01522 782070 during office hours.

You may also be able to view these documents at the offices of South Kesteven District Council, during normal office hours.

Objections to the proposals, together with the grounds on which they are made, must be made in writing to Chief Executive - Lincolnshire County Council, Lancaster House, 36 Orchard Street, Lincoln, LN1 1XX or Email: TRO@lincolnshire.gov.uk (For the attention of: Miss R Greaves, Traffic Orders Section) by **24th May 2024**

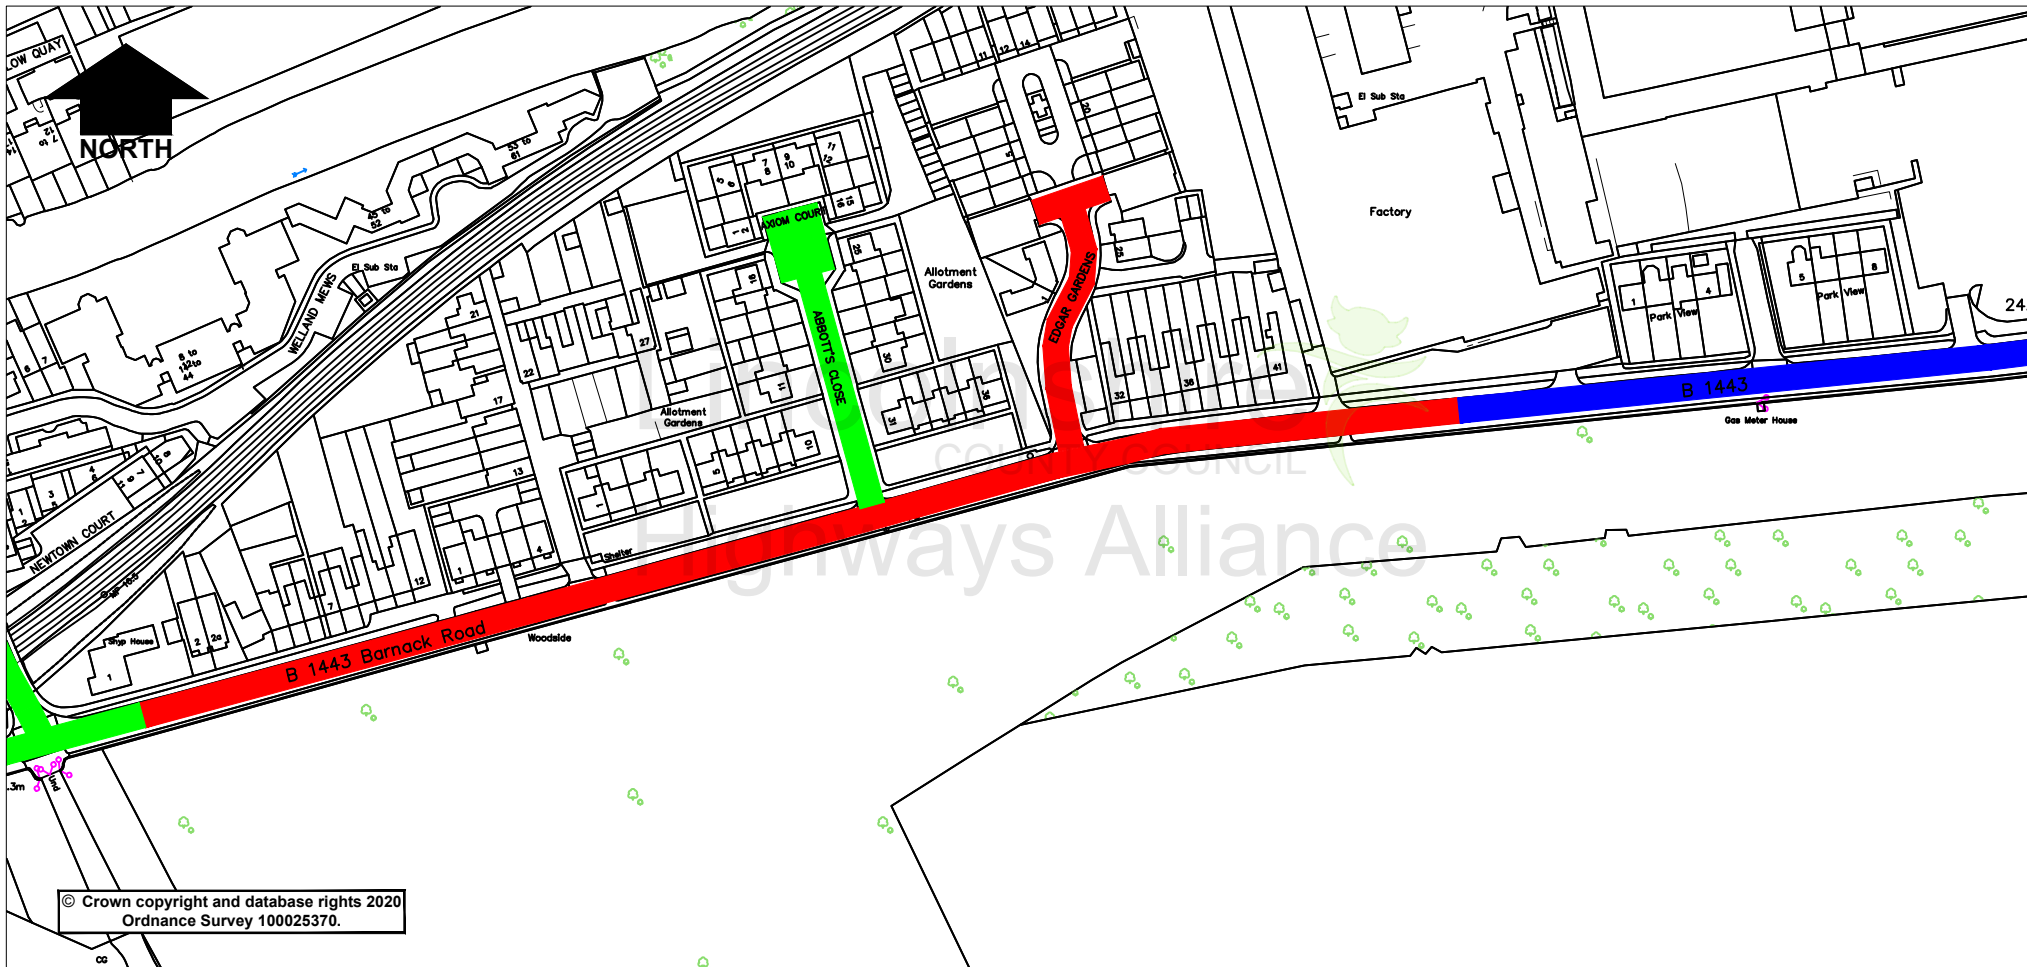

Key

- Existing 30mph Speed Limit
- Existing 40mph Speed Limit
- Proposed 30mph Speed Limit

Lincolnshire
COUNTY COUNCIL

Highways Alliance

Lancaster House, 36 Orchard Street, Lincoln, LN1 1YZ

Rev.	Description	Drawn	Ch'kd	Auth	Date
	Project	RG			March 24
	Status		Ch'kd		Date
	Drawing Title		Auth		Traced
	Drawing No.		Rev.		Scale
	Stamford - B1443 Barnack Road		0		NTS
	353				
	Proposed 30mph Speed Limit				
	RG/353/002				

Mar 11, 2024 - 2:39pm X:\common\Traffic Regulation Orders Schemes Master Folder DO NOT CHANGE\201 - 500\353 Barnack Road Speed Limit Review\CAD.dwg