

**LINCOLNSHIRE COUNTY COUNCIL
(MARKET RASEN – MILL ROAD)
(PROHIBITION OF WAITING) AMENDMENT ORDER 20**

STATEMENT OF REASONS

- Vehicles have regularly been observed parking inconsiderately resulting in difficulties for all road users and raising safety concerns around the School, Library and Health Centre.
- Following investigations at the abovementioned location it was also found that during peak school drop off/pick up times there are vehicles parked/waiting on the advisory 'School Keep Clear' markings.
- The introduction of a formal Traffic Regulation Order will discourage parking/waiting on the 'School Keep Clear' markings and enable civil parking enforcement officers to issue Penalty Charge Notices where appropriate.
- The proposals will facilitate traffic flow, ensure all accesses are kept clear and improve visibility and road safety for all users.
- Therefore, in accordance with the County Council's Policy, it is proposed to prohibit waiting as set out on the Plans to the Order.
- The Chief Constable, Market Rasen Town Council and West Lindsey District Council have been consulted, along with other local groups/companies.

PUBLIC NOTICE

LINCOLNSHIRE COUNTY COUNCIL (MARKET RASEN – MILL ROAD) (PROHIBITION OF WAITING) AMENDMENT ORDER 2024

NOTICE IS HEREBY GIVEN that the Lincolnshire County Council propose to make an Order under their powers contained in the Road Traffic Regulation Act 1984, the effect of which will be to prohibit waiting as set out in the Schedule below: -

- Introduce No Waiting at Any Time on Mill Road around the School, Library and Health Centre opposite the pay & display car park.
- Introduce Mandatory School Keep Clear Mon-Fri 8am-5pm in front of the school.
- Revoke existing No Waiting Mon-Fri 8am-5pm fronting the school.


Exemptions are included which will permit waiting for disabled persons' vehicles and for the purpose of picking up or setting down passengers, loading or unloading of goods, the maintenance of the roads, and works in connection with the supply of gas, electricity, water and telecommunications apparatus.

A copy of the plan showing the lengths of road concerned along with a Statement of Reasons for proposing to make the Order may be inspected on our website: www.lincolnshire.gov.uk/trafficorders

If you are unable to view our website the documents can be supplied to you by contacting us using the contact details below or calling our Customer Service Centre on 01522 782070 during office hours.

You may also be able to view these documents at the offices of West Lindsey District Council, during normal office hours.

Objections or representations to the proposals, together with the grounds on which they are made, must be made in writing to Chief Executive - Lincolnshire County Council, Lancaster House, 36 Orchard Street, Lincoln, LN1 1XX or Email: TRO@lincolnshire.gov.uk (For the attention of: Mrs R Hayward, Traffic Orders Section) by **14 June 2024**.

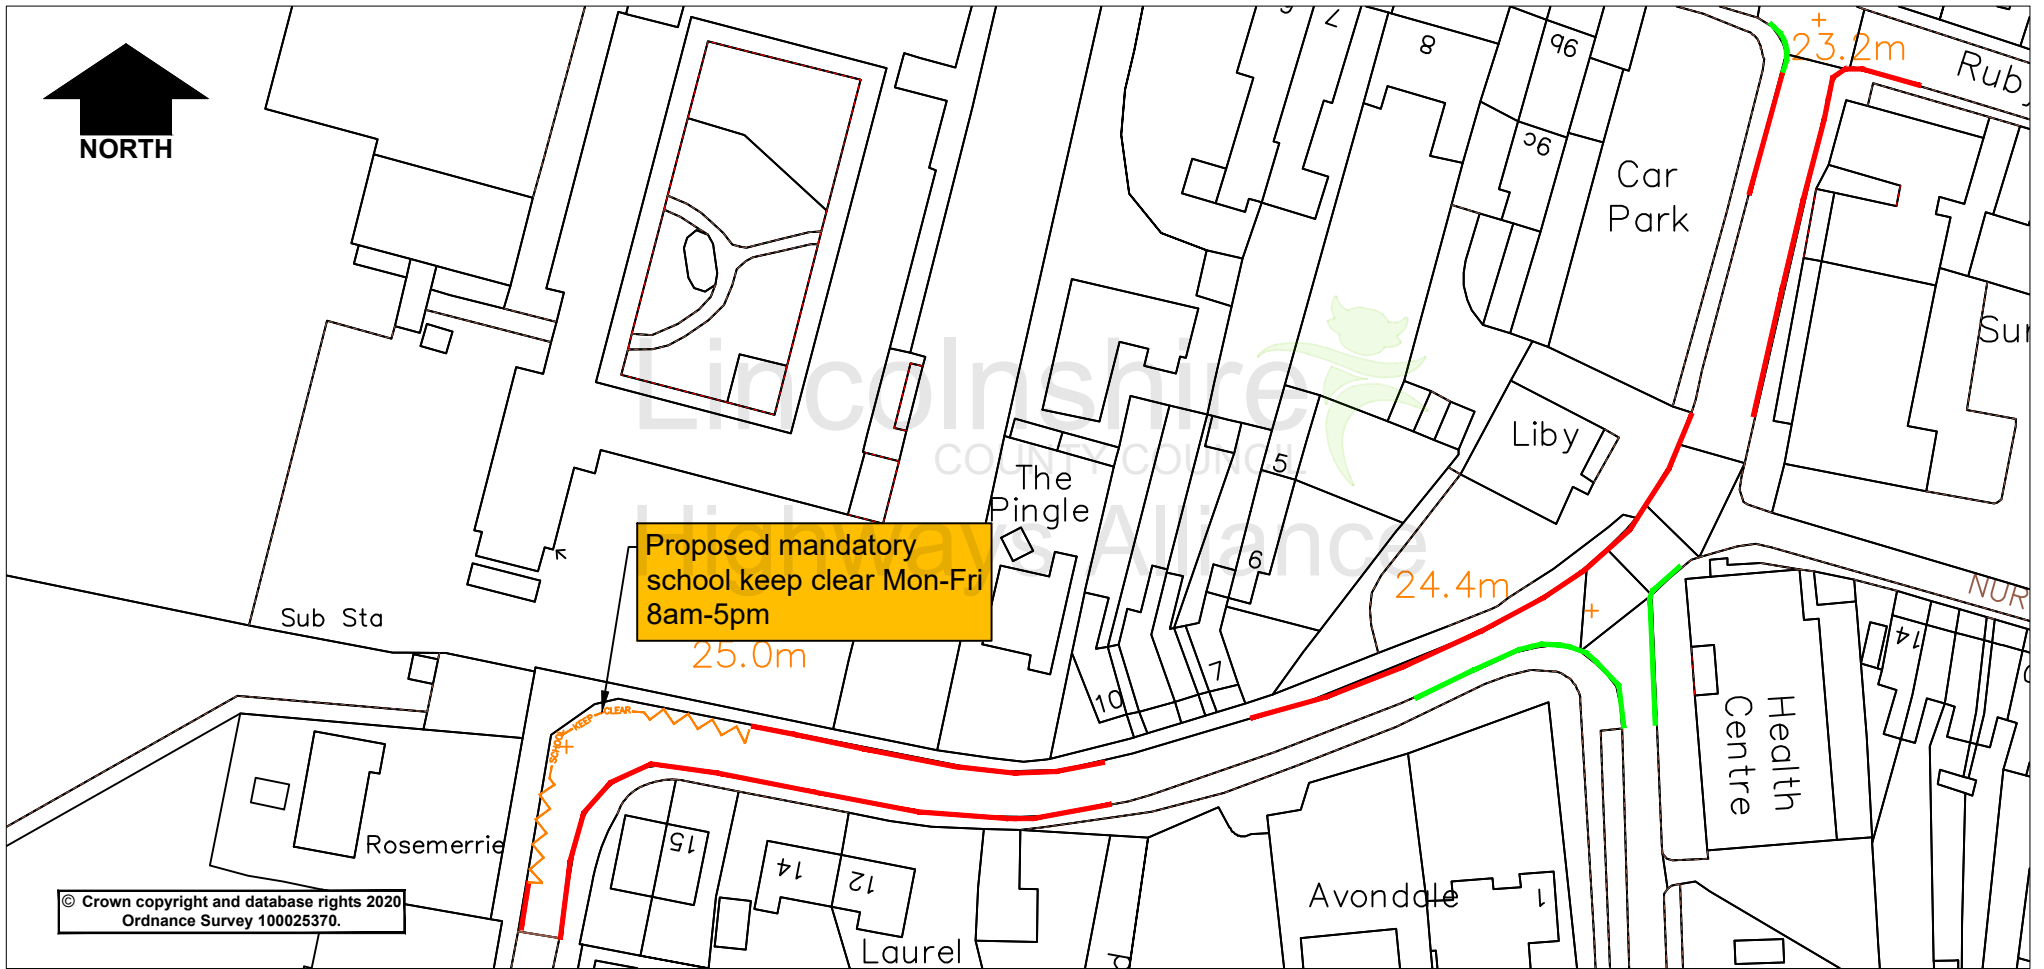

© Crown copyright and database rights 2020
Ordnance Survey 100025370.

| Key | |
|-----|---------------------------------|
| | Proposed No Waiting at Any Time |
| | Existing No Waiting at Any Time |

Lincolnshire
COUNTY COUNCIL
Highways Alliance
Lancaster House, 36 Orchard Street, Lincoln, LN1 1YZ

| Rev. | Description | Drawn | Ch'kd | Auth | Date |
|------|-------------|-------|-------|------|------------|
| | | RH | | | March 2024 |
| | | | | | |
| | | | | | |
| | | 0 | | | NTS |

| | | | | | |
|---------------|-------------|-------------------------------|--|-------|-------|
| Project | | Market Rasen Mill Road | | | |
| Status | Project No. | 092 | | Drawn | Date |
| Drawing Title | | Proposed Waiting Restrictions | | | |
| Drawing No. | | RH/092/001 | | Rev. | Scale |

May 01, 2024 - 10:08am G:\commont\Traffic Regulation\Orders\Schemes Master Folder\DO NOT CHANGE\25-24001-1000 Waiting Restrictions\092 - Mill Road, Market Rasen\CAD\CAD.dwg