

**ROAD TRAFFIC REGULATION ACT 1984**  
**LINCOLNSHIRE COUNTY COUNCIL**  
**(NORTH COTES – SEA LANE)**  
**(30MPH & 40MPH SPEED LIMIT) ORDER 2024**

The LINCOLNSHIRE COUNTY COUNCIL in exercise of their powers under Sections 84 (1) and (2) and Part IV of Schedule 9 of the Road Traffic Regulation Act 1984, (hereinafter referred to as "the Act") and of all other enabling powers, after consultation with the Chief Officer of Police in accordance with Part III of Schedule 9 to the Act hereby make the following Order:-

1. This Order may be cited as the Lincolnshire County Council (North Cotes – Sea Lane) (30mph & 40mph Speed Limit) Order 2024 and shall come into operation on 20.
2. No person shall drive any motor vehicle at a speed exceeding 30mph on the length of road within terminal points as specified in Schedule 1 of this order and as shown on the plans as annexed to this order.
3. No person shall drive any motor vehicle at a speed exceeding 40mph on the length of road within terminal points as specified in Schedule 2 of this order and as shown on the plans as annexed to this order.
3. No speed limit imposed by this Order applies to vehicles falling within regulation 3 (4) of the Road Traffic Exemptions (Special Forces) (Variation and Amendment) Regulations 2011 when used in accordance with regulation 3 (5) of those regulations.

4. Any existing restriction or requirement made or having effect as if made under the Act of 1984 is hereby revoked insofar as it relates to the lengths and sides of the roads specified in this Order.

THE COMMON SEAL of the LINCOLNSHIRE )  
COUNTY COUNCIL was hereunto affixed )  
in the presence of:- )

Authorised Officer

DRAFT

**SCHEDULE 1 30MPH**

From its junction with Lock Road in a north easterly direction for a distance of 235 metres

**SCHEDULE 2 40MPH**

From a point 235m north easterly of its junction with Lock Road in a north easterly direction  
for a distance of 415 metres

DRAFT

DATED

ROAD TRAFFIC REGULATION ACT 1984  
LINCOLNSHIRE COUNTY COUNCIL  
(NORTH COTES – SEA LANE)  
(30MPH & 40MPH SPEED LIMIT) ORDER 2024

DRAFT

Lincolnshire County Council

County Offices

Lincoln

**LINCOLNSHIRE COUNTY COUNCIL  
(NORTH COTES – SEA LANE)  
(30MPH & 40MPH SPEED LIMIT) ORDER 2024**

**STATEMENT OF REASONS**

- When comparing the conditions to the current speed limit policy, a 30mph and 40mph speed limit is recommended.
- Therefore, in accordance with the County Council's Policy, it is proposed to introduce a speed limit as per the schedule in the Order.
- The Chief Constable, North Cotes Parish Council and East Lindsey District Council have been consulted, along with other local groups/companies.

# **PUBLIC NOTICE**


## **LINCOLNSHIRE COUNTY COUNCIL (NORTH COTES – SEA LANE) (30MPH & 40MPH SPEED LIMIT) ORDER 2024**

NOTICE IS HEREBY GIVEN that the Lincolnshire County Council propose to make an Order under their powers contained in the Road Traffic Regulation Act 1984, the effect of which will be to restrict the speed of vehicles to 30mph & 40mph along Sea Lane, North Cotes.

A copy of the plan showing the lengths of road concerned along with a Statement of Reasons for proposing to make the Order may be inspected on our website: [www.lincolnshire.gov.uk/trafficorders](http://www.lincolnshire.gov.uk/trafficorders)

If you are unable to view our website the documents can be supplied to you by contacting us using the contact details below or calling our Customer Service Centre on 01522 782070 during office hours.

Objections or representations to the proposals, together with the grounds on which they are made, must be made in writing to Chief Executive - Lincolnshire County Council, Lancaster House, 36 Orchard Street, Lincoln, LN1 1XX or Email: TRO@lincolnshire.gov.uk (For the attention of: Miss K Fraser, Traffic Orders Section) by **Monday 8<sup>th</sup> July 2024**

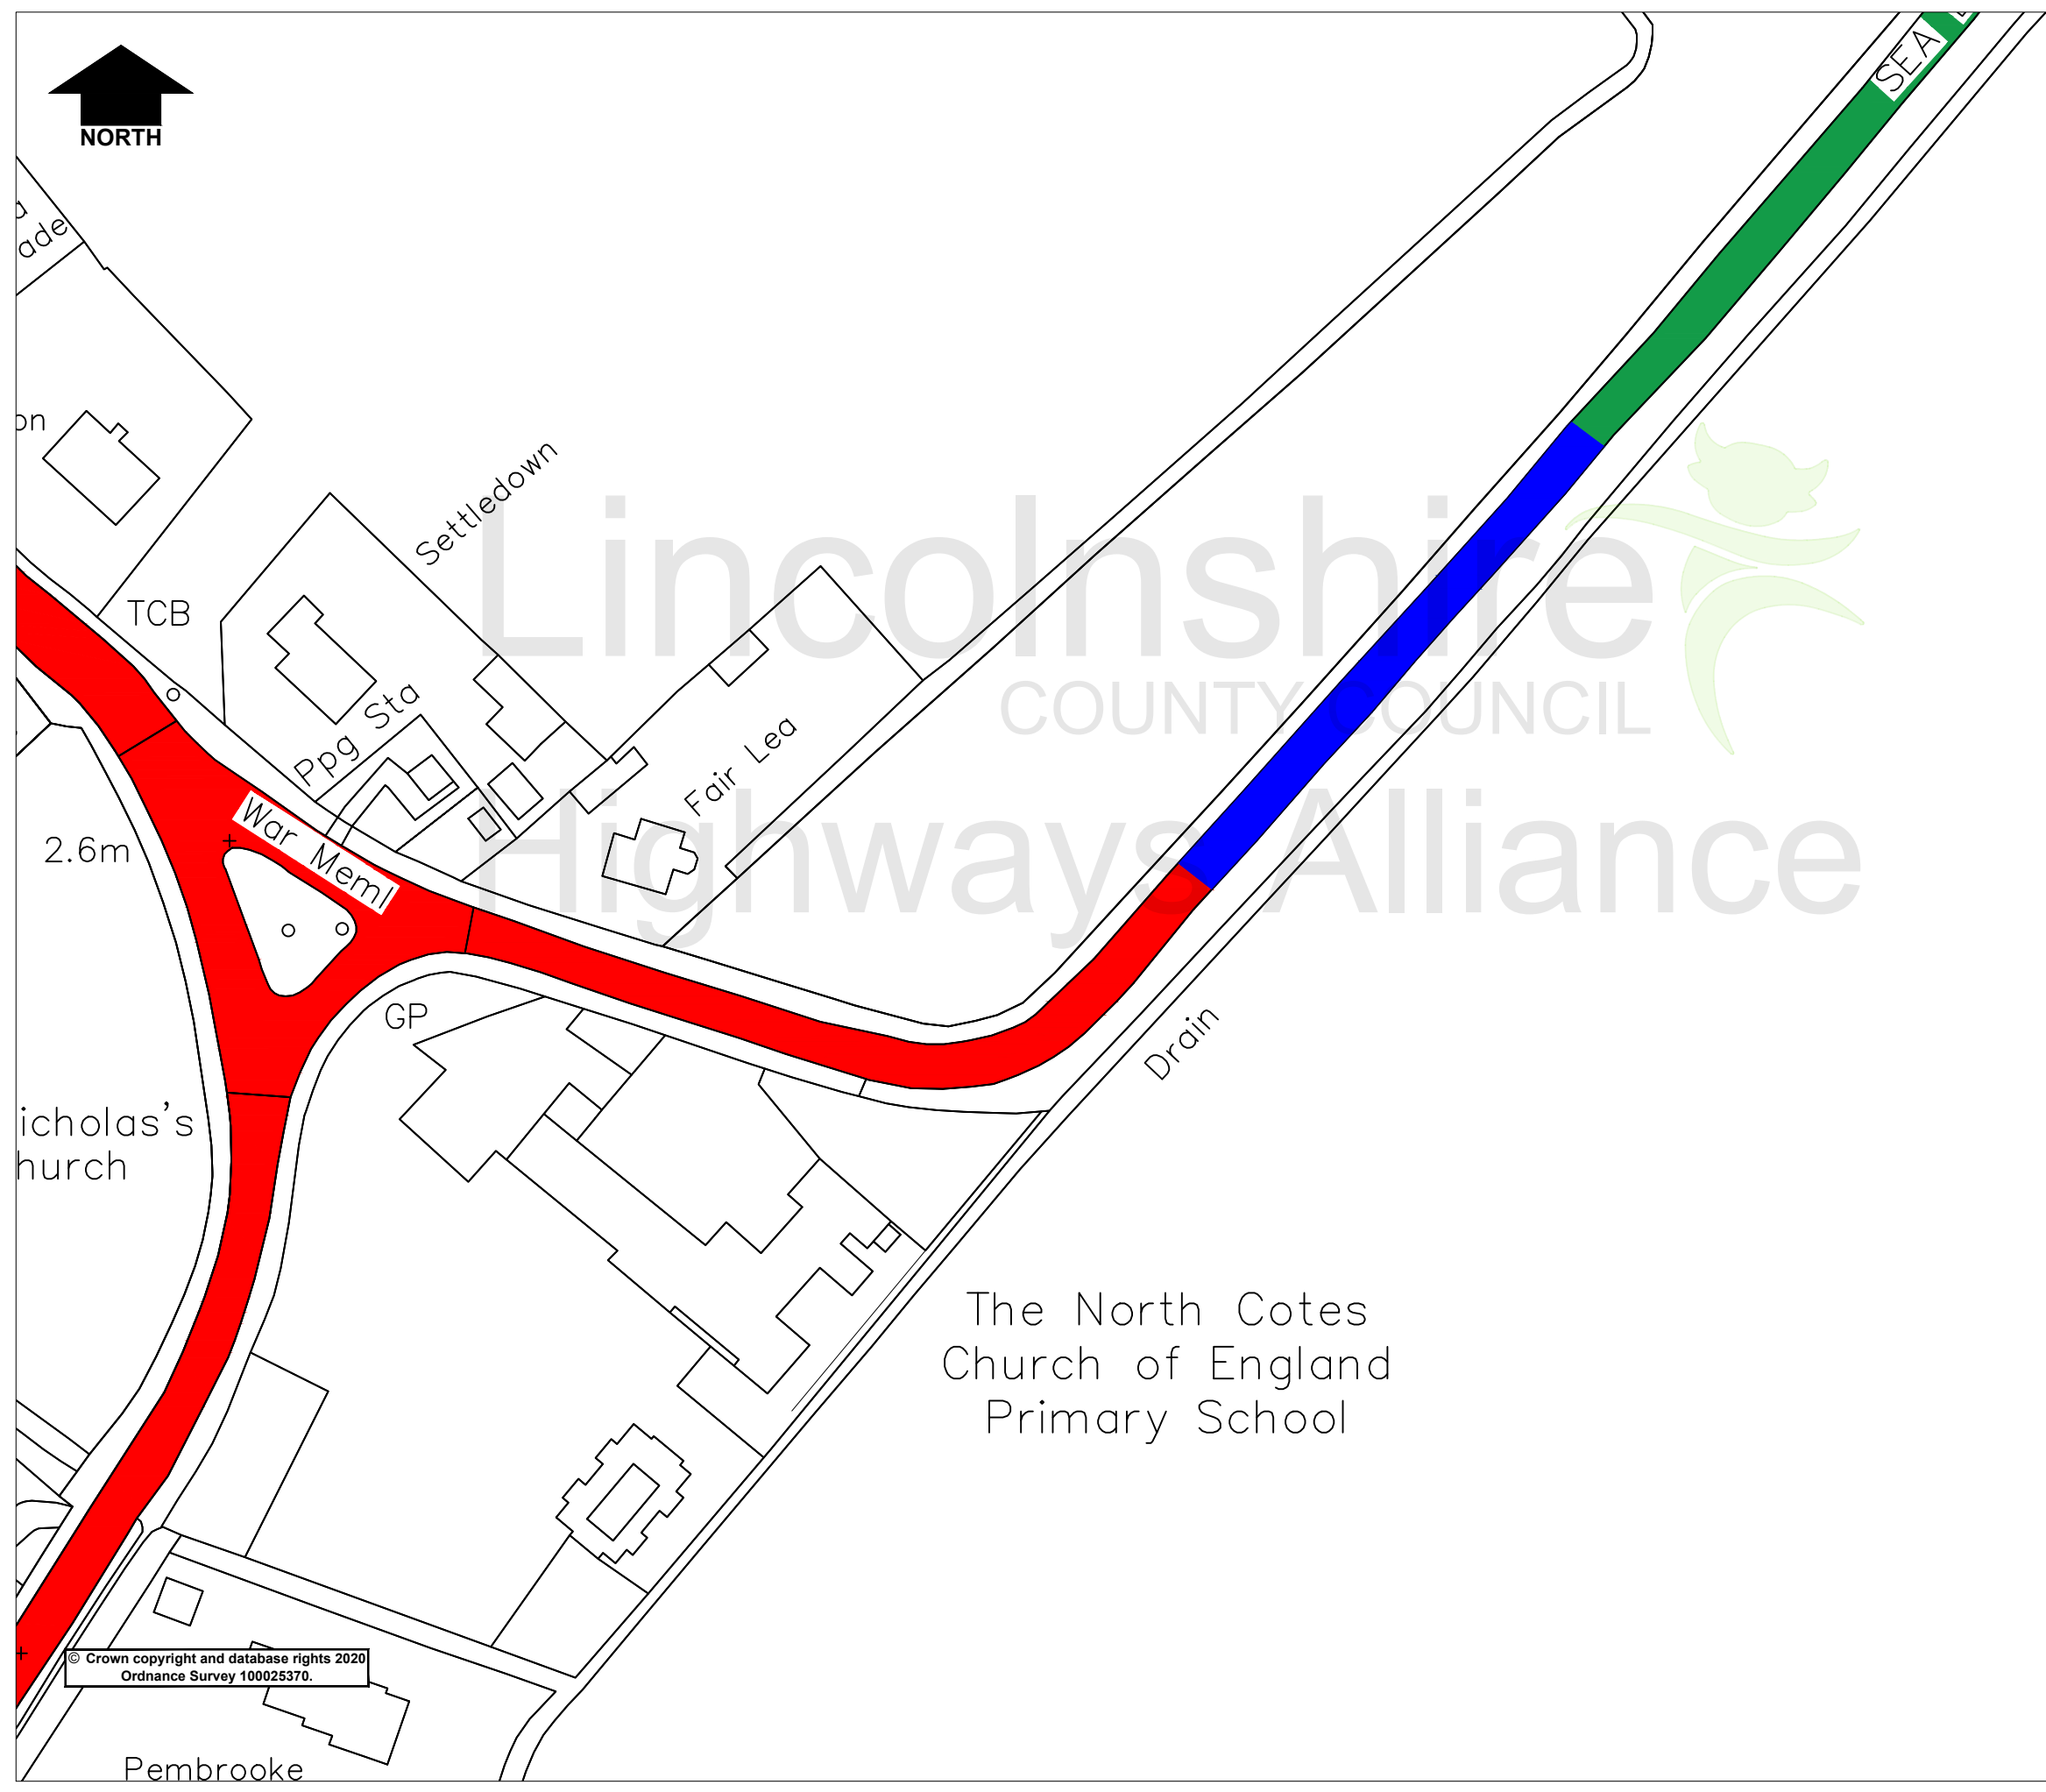

**Key**


- Proposed 30mph Extension
- Existing 30mph Speed Limit
- Proposed 40mph Speed Limit
- Existing National Speed Limit

Rev.	Description	Drawn	Ch'kd	Auth	Date
Project					
Sea Lane, North Cotes					
Status					
Project No.					
Drawing Title					
Proposed 30mph & 40mph Speed Limit					
Scale		Drawn		Date	
NTS @A3		KF		17.01.24	
		Ch'kd		Date	
		Auth		Traced	
Drawing No.				Rev.	
H/KF/342/001				0	

**Lincolnshire**  
 COUNTY COUNCIL  
**Highways Alliance**  
Lancaster House, 36 Orchard Street,  
 Lincoln, LN1 1XX

© Crown copyright and database rights 2020  
 Ordnance Survey 100025370.

Jan 17, 2024 - 10:57am X:\common\Traffic Regulation Orders\Schemes Master Folder\DO NOT CHANGE\001 - 500342 Sea Lane Speed Limit Extension\CAD\CAD.dwg

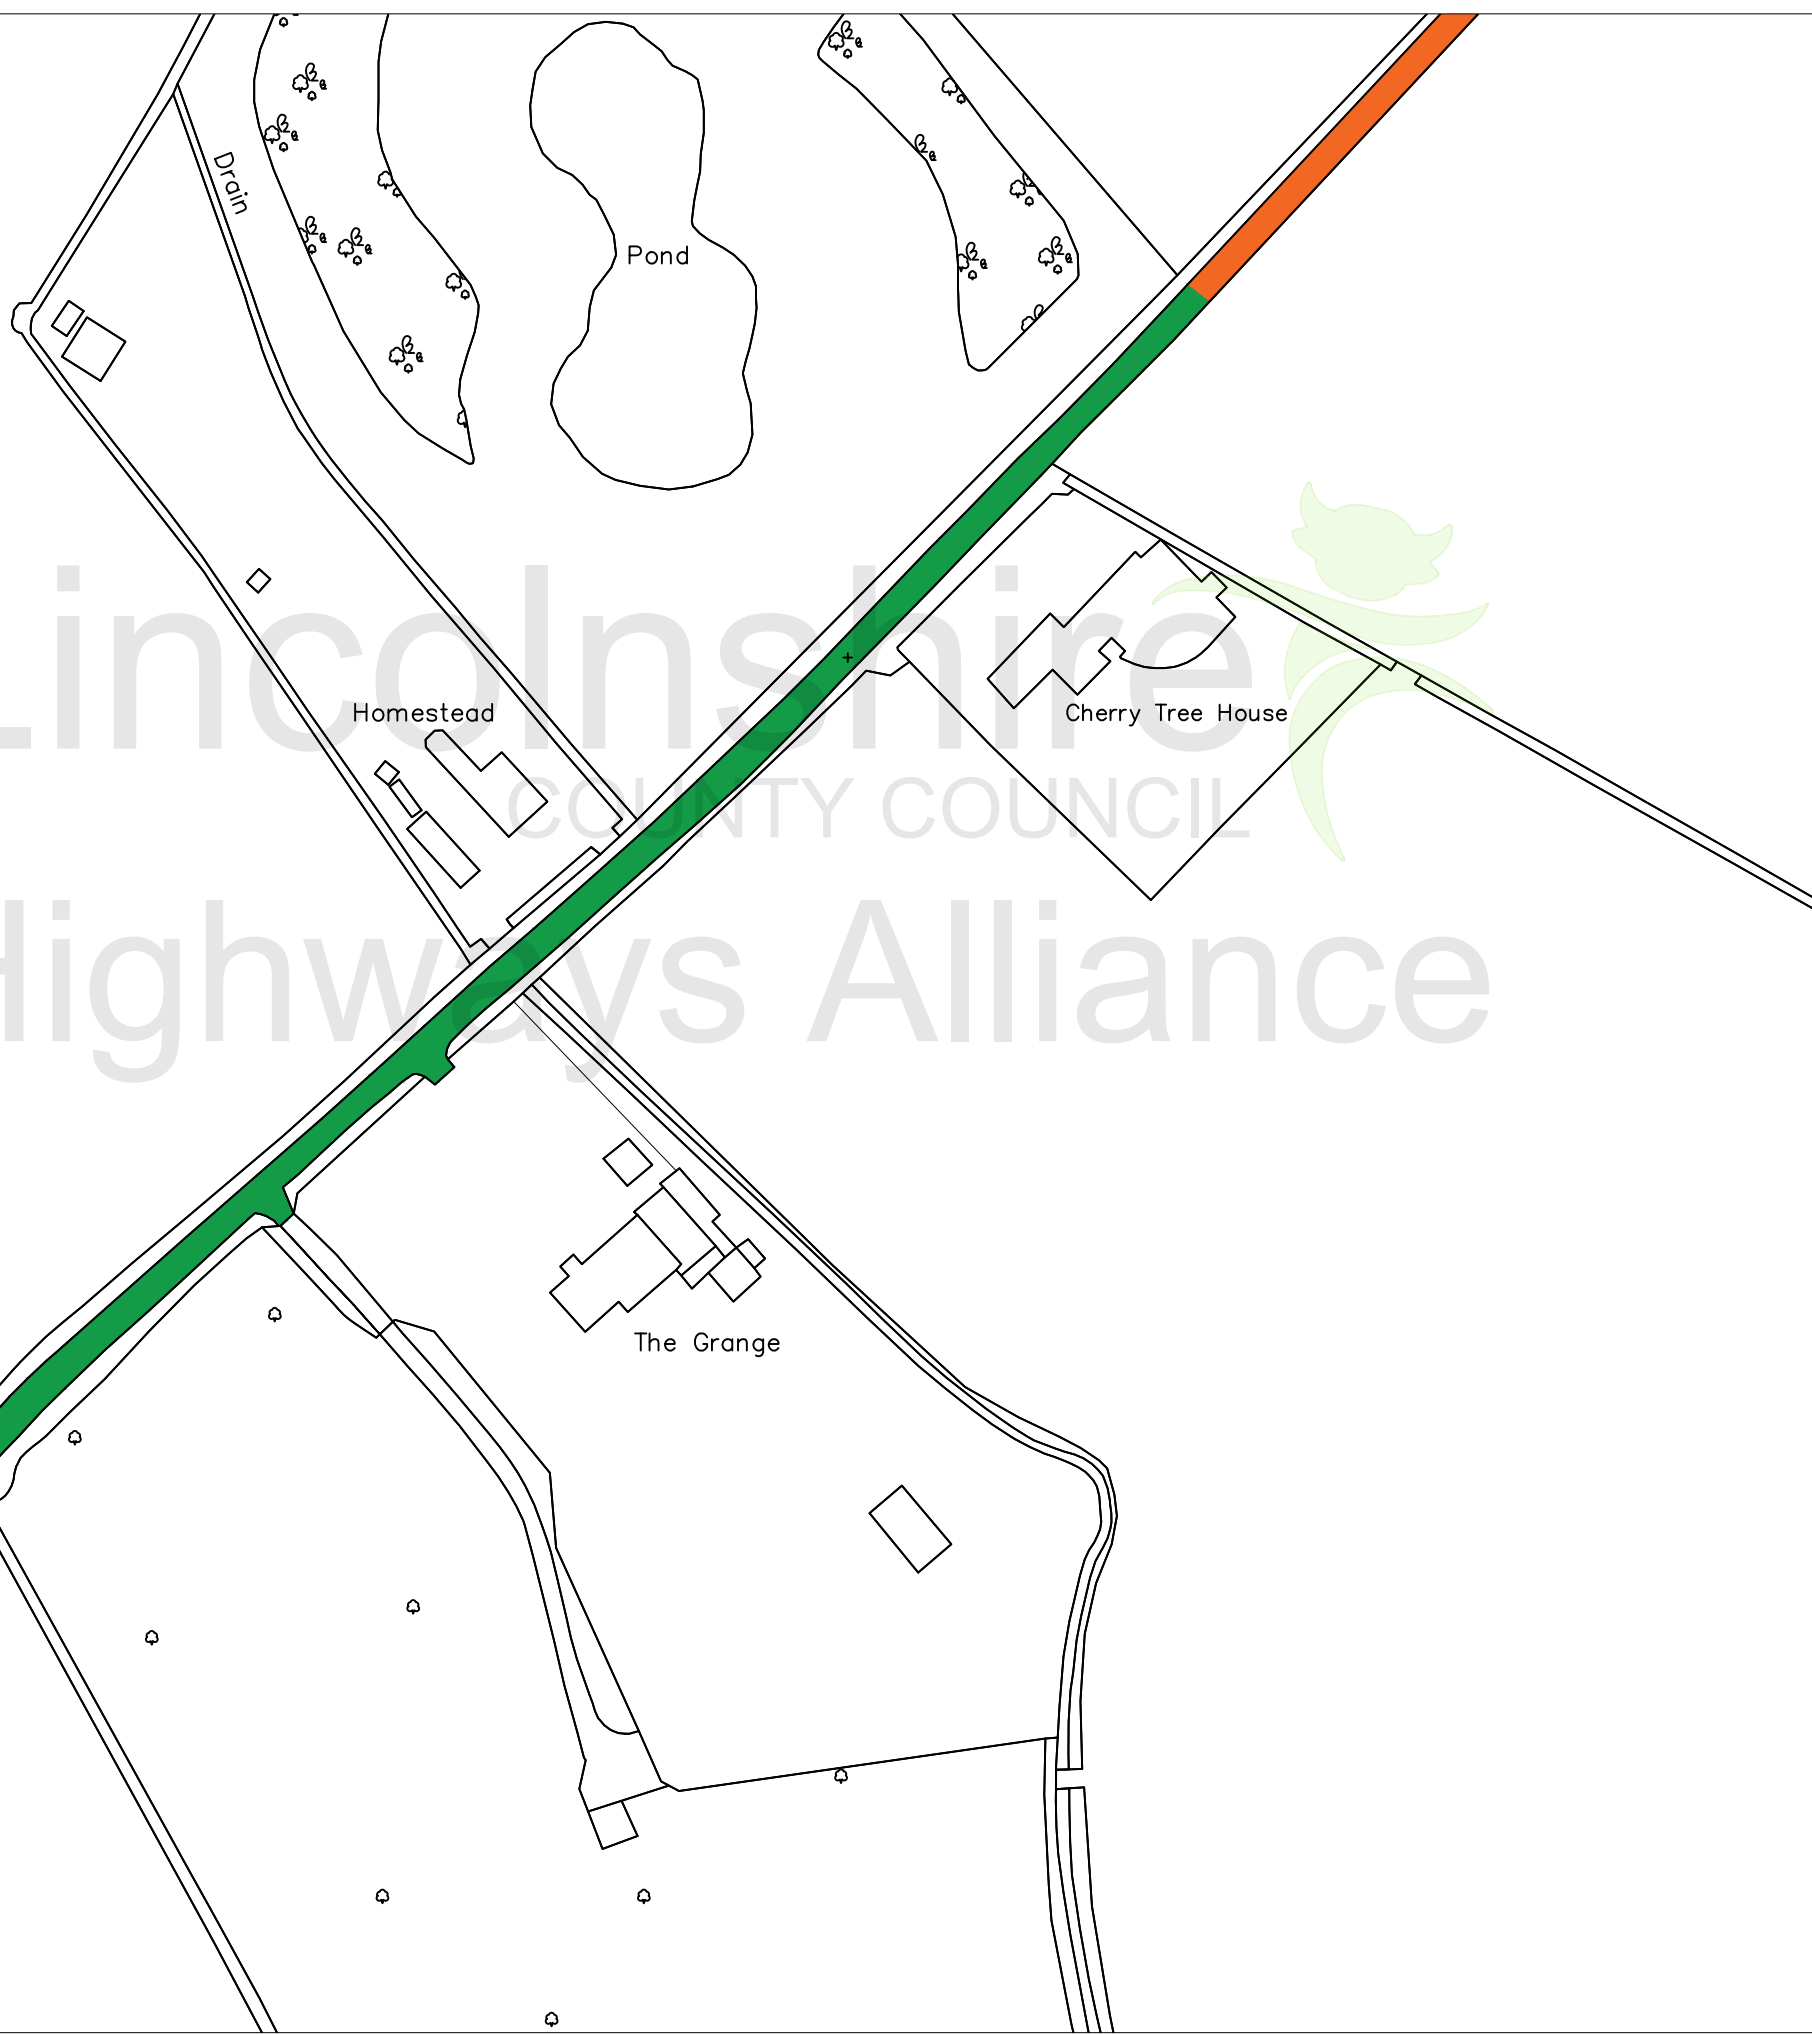

**Key**

	Proposed 30mph Extension
	Existing 30mph Speed Limit
	Proposed 40mph Speed Limit
	Existing National Speed Limit

Lincolnshire  
COUNTY COUNCIL  
Highways Alliance

© Crown copyright and database rights 2020  
Ordnance Survey 100025370.

Rev.	Description	Drawn	Ch'kd	Auth	Date
Project					
Sea Lane, North Cotes					
Status					
Project No.					
Drawing Title					
Proposed 30mph & 40mph Speed Limit					
Scale		Drawn		Date	
1:?? @A3		KF		17.01.24	
		Ch'kd		Date	
		Auth		Traced	
Drawing No.				Rev.	
H/KF/342/002				0	

**Lincolnshire**  
COUNTY COUNCIL  
**Highways Alliance**

Lancaster House, 36 Orchard Street,  
Lincoln, LN1 1XX

Jan 17, 2024 - 10:58am X:\common\Traffic Regulation Orders\Schemes Master Folder\DO NOT CHANGE\001 - 500342 Sea Lane Speed Limit Extension\CAD\CAD.dwg