

LINCOLNSHIRE COUNTY COUNCIL
(LINCOLN – WIGFORD WAY, SWANPOOL COURT & ST MARTIN'S
SQUARE)
(PROHIBITION OF WAITING) AMENDMENT ORDER 2024

STATEMENT OF REASONS

- Investigations have taken place at the location above with a view to providing loading area for vehicles between the hours of 8am – 6pm.

- Currently the pedestrianized areas of the High Street in Lincoln allow access for vehicles to load and unload before 10am and after 4pm. There has been a steady increase in delivery vehicles accessing these areas during the times when vehicular access is prohibited. This causes a hazard to pedestrians and is in contravention of the restrictions in force.

- Therefore it is proposed to introduce dedicated loading facilities on the periphery of these areas as per the consultation plan.

- The Chief Constable and City of Lincoln Council have been consulted, along with other local groups/companies.

PUBLIC NOTICE

**LINCOLNSHIRE COUNTY COUNCIL
(LINCOLN – WIGFORD WAY, SWANPOOL COURT
& ST MARTIN'S SQUARE)
(PROHIBITION OF WAITING) AMENDMENT ORDER 2024**



NOTICE IS HEREBY GIVEN that the Lincolnshire County Council propose to make an Order under their powers contained in the Road Traffic Regulation Act 1984, the effect of which will be to:

- Revoke the existing No Waiting at Any Time, introduce Goods Vehicle Loading Only 8am-6pm and no waiting 6pm-8am bay at Wigford Way.
- Revoke existing No Waiting Mon-Sat 8am-6pm and introduce Goods Vehicle Loading Only bay 8am-6pm at Swanpool Court.
- Revoke existing No Waiting at Any time and introduce a Goods Vehicle Loading Only bay 8am-6pm on St Martins Square.

Exemptions are included which will permit the maintenance of the roads, and works in connection with the supply of gas, electricity, water and telecommunications apparatus.

A copy of the proposed Order and a plan showing the lengths of road concerned with a Statement of Reasons for proposing to make the Order may be inspected at the address given below and the offices of City of Lincoln Council, during normal office hours. Details are also available on our website: www.lincolnshire.gov.uk/trafficorders

Objections to the proposals, together with the grounds on which they are made, must be made in writing to Chief Executive - Lincolnshire County Council, Lancaster House, 36 Orchard Street, Lincoln, LN1 1XX or Email: TRO@lincolnshire.gov.uk (For the attention of: Miss R Greaves, Traffic Orders Section) by **13th June 2024**

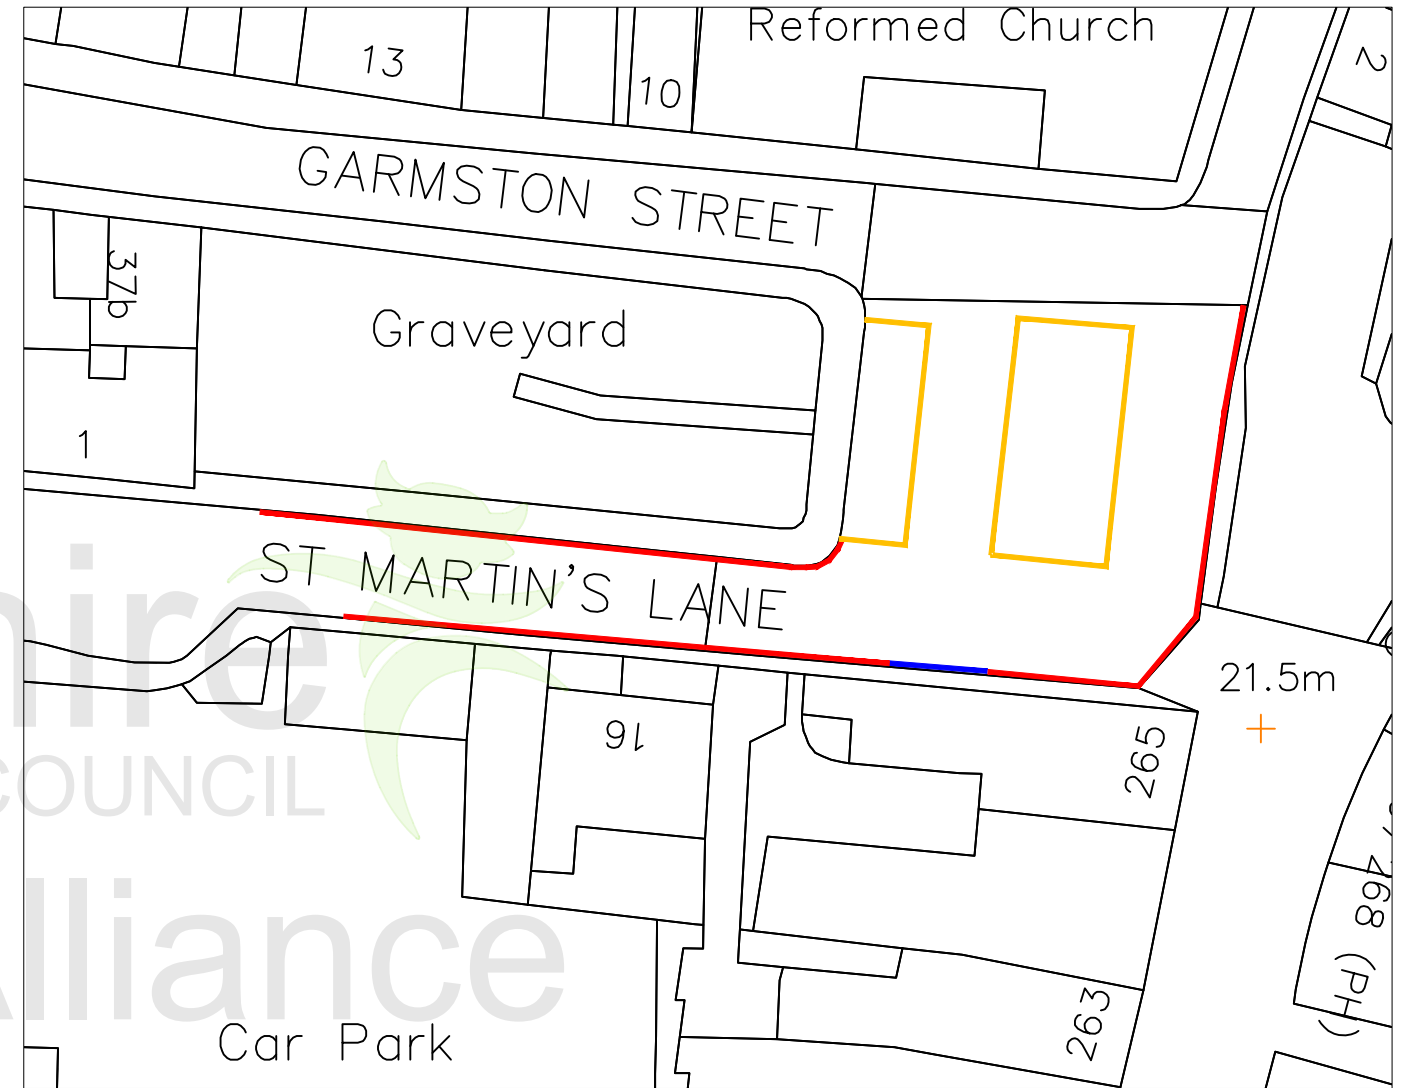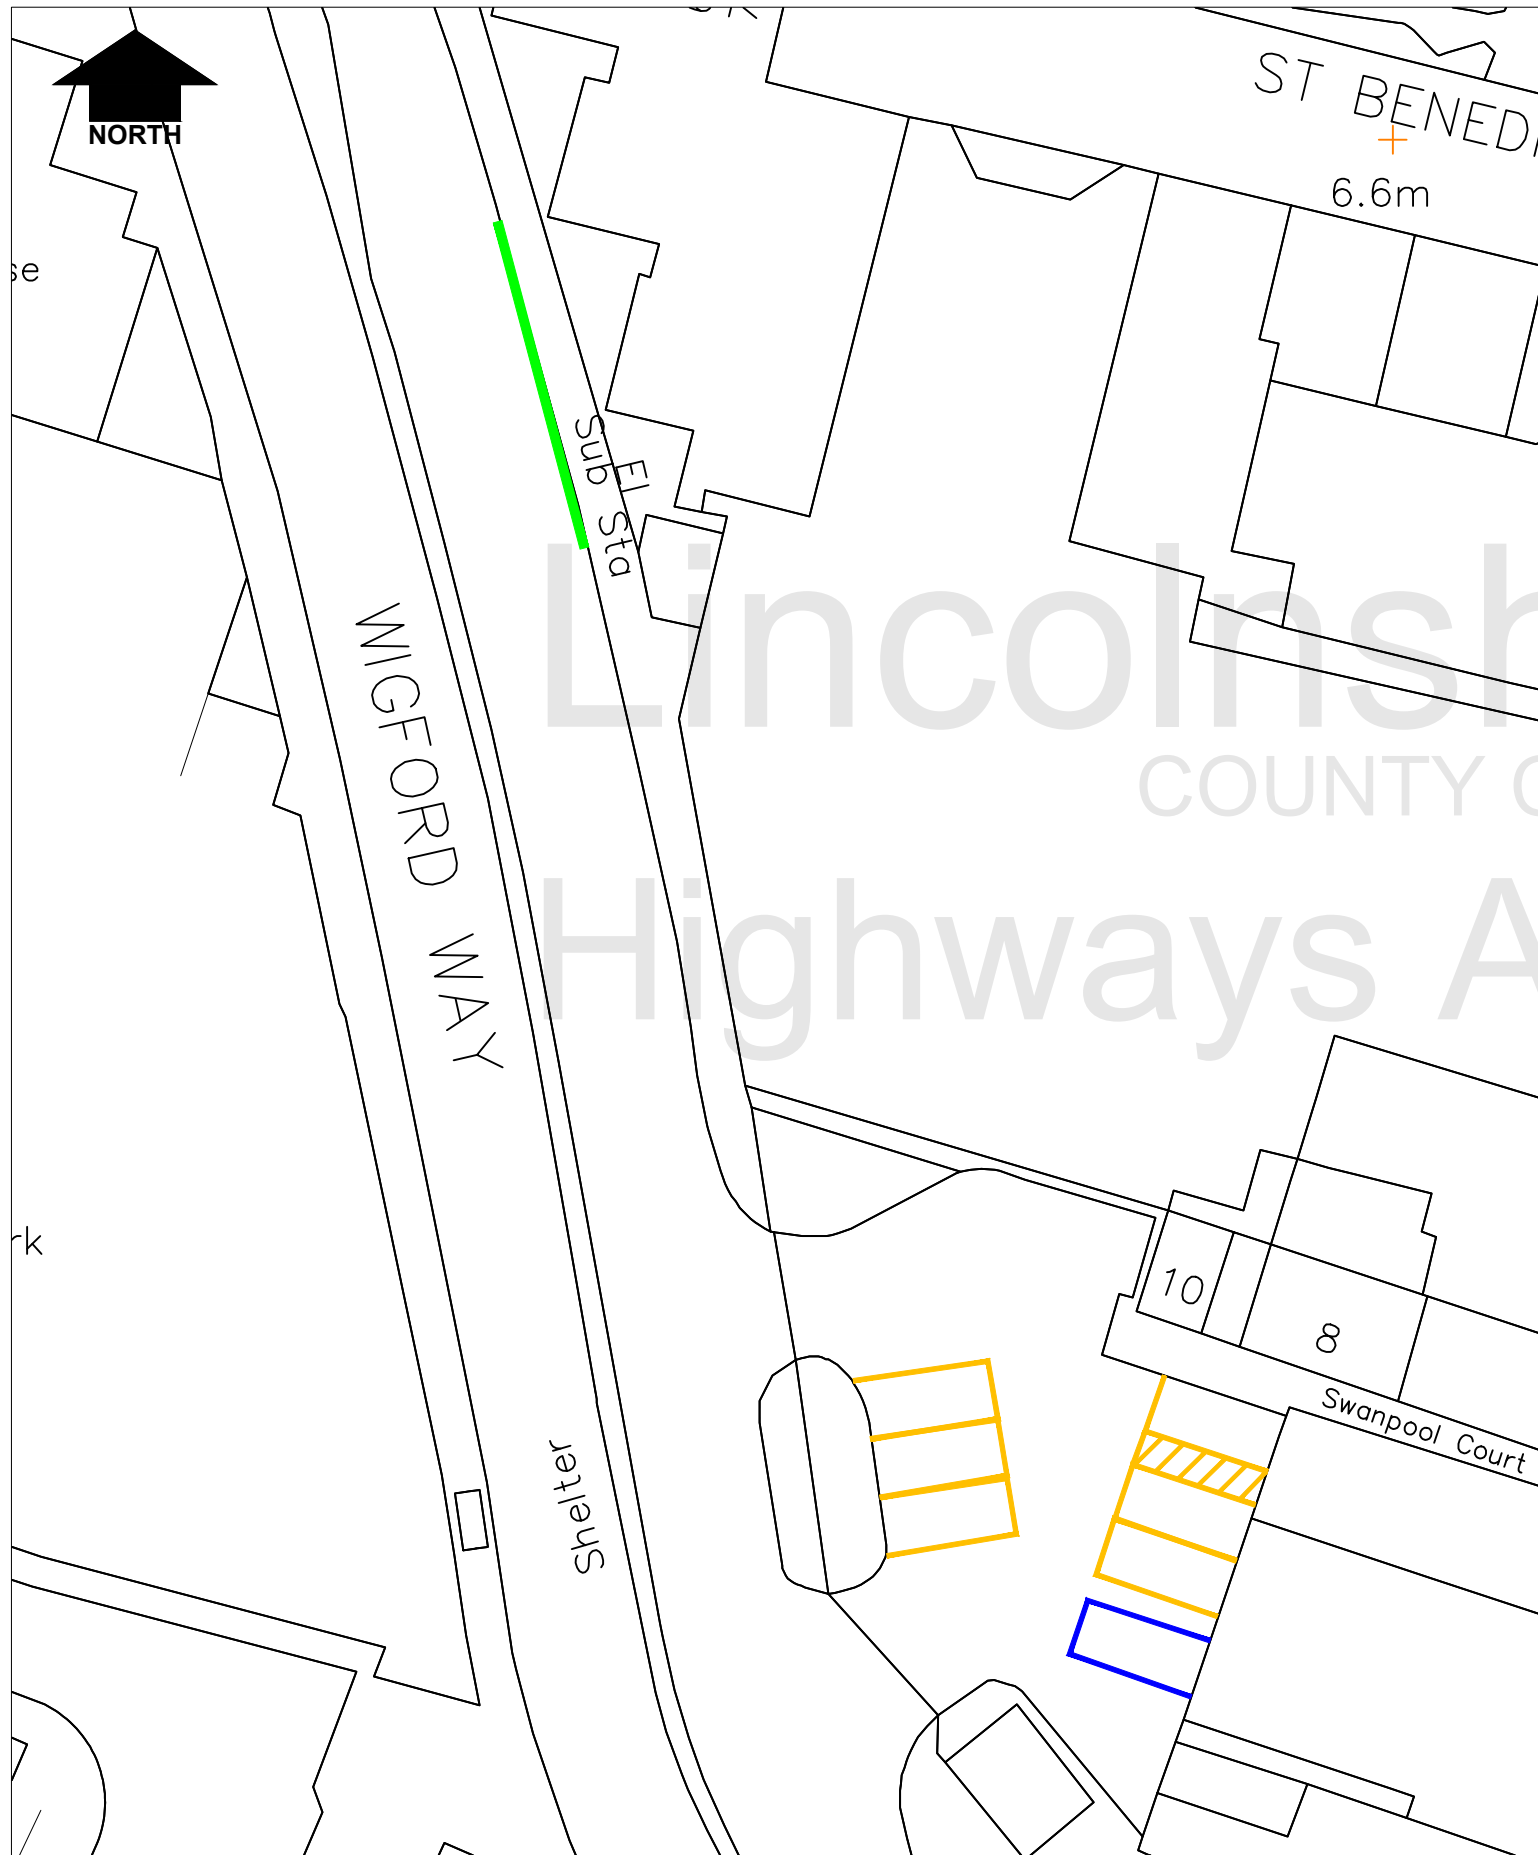

Key

- Proposed Goods Vehicle Loading Only 8am-6pm
- Proposed Goods Vehicle Loading Only 8am-6pm and No Waiting 6pm-8am
- Existing No Waiting at Any Time
- Existing parking bays

Rev.	Description	Drawn	Ch'kd	Auth	Date
Project: Lincoln - Wigford Way, Swanpool Court and St Martin's Square					
Status:		Project No. 153			
Drawing Title: Proposed Loading Bays					
Scale:	Drawn:	RG		Date: April 2024	
NTS	Ch'kd:			Date:	
	Auth:			Traced:	
Drawing No. RG/153/001				Rev. 0	

Lincolnshire
COUNTY COUNCIL
Highways Alliance
Lancaster House, 36 Orchard Street,
Lincoln, LN1 1XX