

ROAD TRAFFIC REGULATION ACT 1984
LINCOLNSHIRE COUNTY COUNCIL
(DONINGTON TO GOSBERTON – A152 AND BOSTON ROAD)
(40MPH SPEED LIMIT) ORDER 20

The LINCOLNSHIRE COUNTY COUNCIL in exercise of their powers under Sections 84 (1) and (2) and Part IV of Schedule 9 of the Road Traffic Regulation Act 1984, (hereinafter referred to as "the Act") and of all other enabling powers, after consultation with the Chief Officer of Police in accordance with Part III of Schedule 9 to the Act hereby make the following Order:-

1. This Order may be cited as the Lincolnshire County Council (Donington to Gosberton – A152 and Boston Road) (40mph Speed Limit) Order 20 and shall come into operation on.
2. No person shall drive any motor vehicle at a speed exceeding 40mph on the length of road specified in the Schedule to this Order.
3. No speed limit imposed by this Order applies to vehicles falling within regulation 3 (4) of the Road Traffic Exemptions (Special Forces) (Variation and Amendment) Regulations 2011 when used in accordance with regulation 3 (5) of those regulations.
4. Any existing restriction or requirement made or having effect as if made under the Act of 1984 is hereby revoked insofar as it relates to the lengths and sides of the roads specified in this Order.

THE COMMON SEAL of the LINCOLNSHIRE)

COUNTY COUNCIL was hereunto affixed)

in the presence of:-)

Authorised Officer

DRAFT

SCHEDULE - 40MPH

A152 Quadring Road Donington

From a point 352 metres southeast of its junction with Badgate in a southerly direction for a distance of 1274 metres.

A152 Spalding Road Gosberton

From a point 247 metres southeast of its junction with the B1397 in a southerly direction for a distance of 340 metres.

B1397 Boston Road Gosberton

From a point 68 metres north east of its junction with the A152 in north easterly direction for a distance of 543 metres.

DRAFT

DATED

ROAD TRAFFIC REGULATION ACT 1984
LINCOLNSHIRE COUNTY COUNCIL
(DONINGTON TO GOSBERTON – A152 AND BOSTON ROAD)
(40MPH SPEED LIMIT) ORDER 20

Lincolnshire County Council

County Offices

Lincoln

LINCOLNSHIRE COUNTY COUNCIL
(DONINGTON TO GOSBERTON – A152 AND BOSTON ROAD)
(40MPH SPEED LIMIT) ORDER 20

STATEMENT OF REASONS

- When comparing the conditions to the current speed limit policy, a 40mph speed limit is recommended.
- Therefore, in accordance with the County Council's Policy, it is proposed to introduce a speed limit as per the schedule in the Order.
- The Chief Constable, Donington, Quadring and Gosberton Parish Council and South Holland District Council have been consulted, along with other local groups/companies.

PUBLIC NOTICE

LINCOLNSHIRE COUNTY COUNCIL (DONINGTON TO GOSBERTON – A152 AND BOSTON ROAD) (40MPH SPEED LIMIT) ORDER 20


NOTICE IS HEREBY GIVEN that the Lincolnshire County Council propose to make an Order under their powers contained in the Road Traffic Regulation Act 1984, the effect of which will be to reduce the existing 50mph speed limit to 40mph on the A152 Donington to Gosberton and on Boston and Spalding Road Gosberton.

A copy of the plan showing the lengths of road concerned along with a Statement of Reasons for proposing to make the Order may be inspected on our website: www.lincolnshire.gov.uk/trafficorders

If you are unable to view our website the documents can be supplied to you by contacting us using the contact details below or calling our Customer Service Centre on 01522 782070 during office hours.

You may also be able to view these documents at the offices of South Holland District Council, during normal office hours.

Objections or representations to the proposals, together with the grounds on which they are made, must be made in writing to Chief Executive - Lincolnshire County Council, Lancaster House, 36 Orchard Street, Lincoln, LN1 1XX or Email: TRO@lincolnshire.gov.uk (For the attention of: Mrs A McMorrow, Traffic Orders Section) by **27th June 2024**

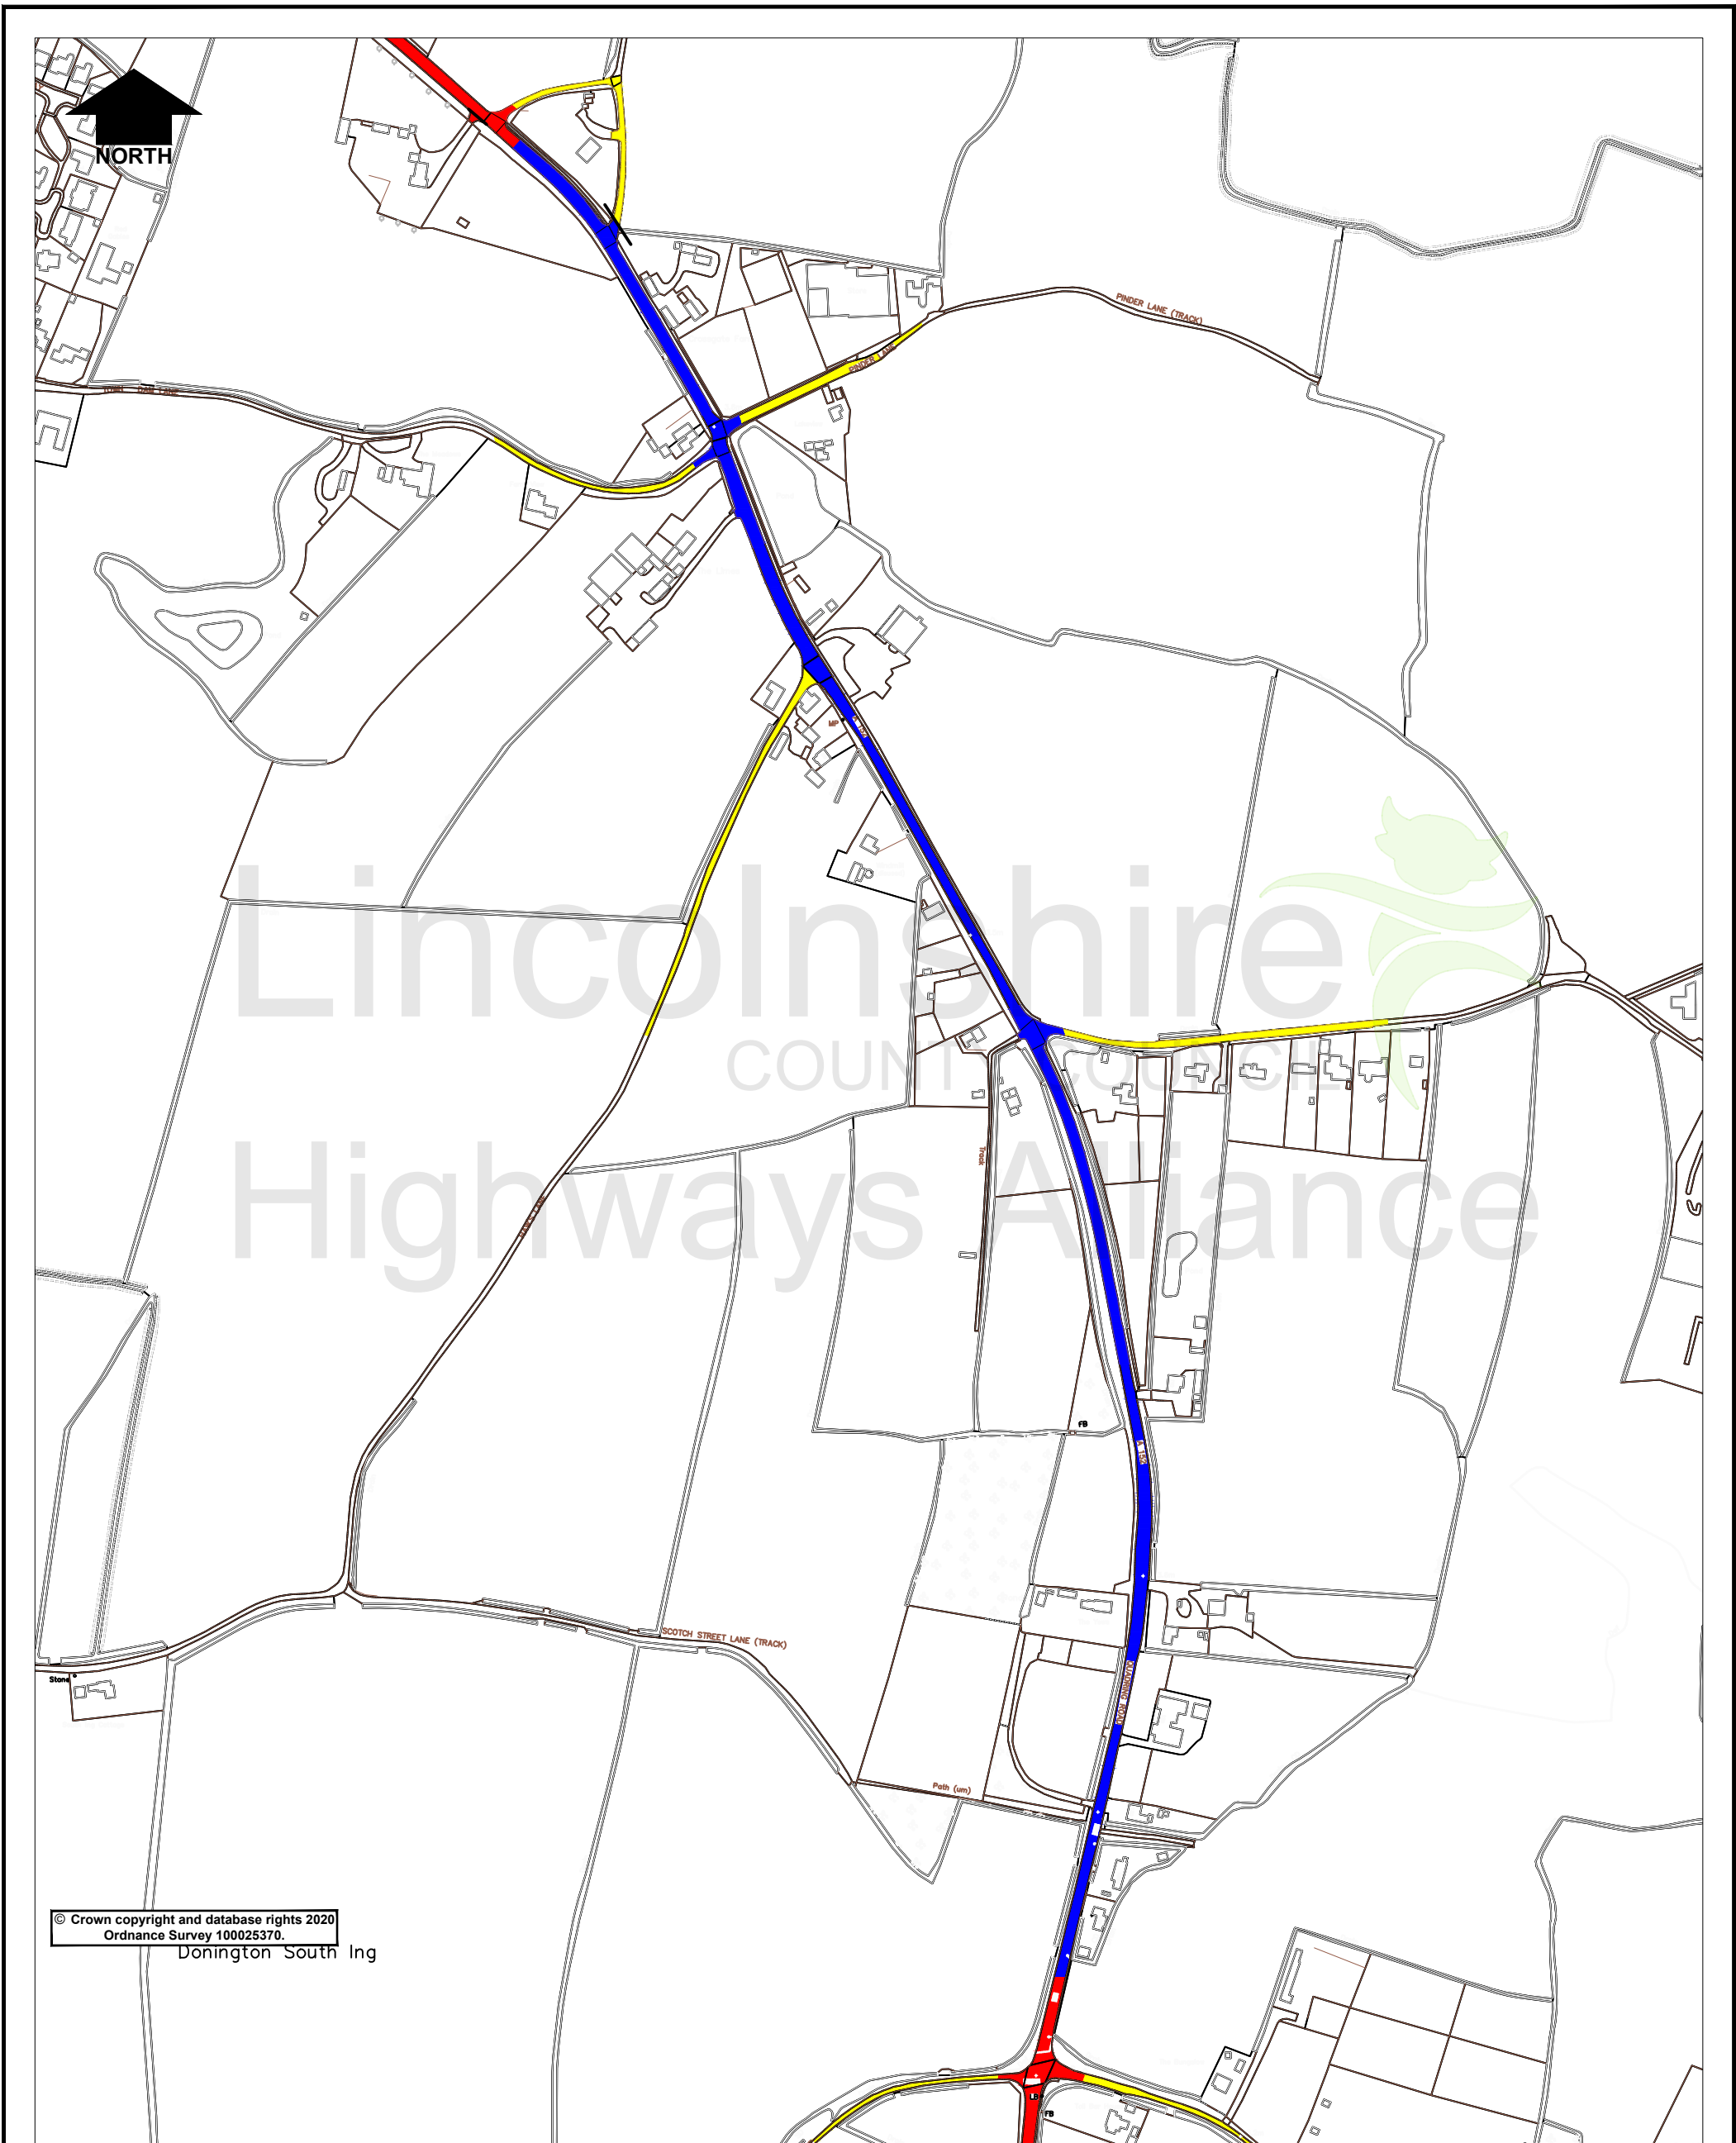

© Crown copyright and database rights 2020
 Ordnance Survey 100025370.
 Donnington South Ing

Key	
	Proposed 40mph Speed Limit
	Existing 60mph Speed Limit
	Existing 30mph Speed Limit

Lincolnshire
 COUNTY COUNCIL
Highways Alliance
 Lancaster House, 36 Orchard Street, Lincoln, LN1 1XX




Project		Donnington - A152 Quading Road		Drawn	AM	Date	19/02/24
Status	Project No.	287		Ch'kd		Date	
Drawing Title		Proposed 40mph Speed limit		Auth		Traced	
Drawing No.		H/AM/287/001		Rev.	0	Scale	NTS



Following earlier consultation
new 30mph speed limit to be installed




© Crown copyright and database rights 2020
Ordnance Survey 100025370.

Key	
	Proposed 40mph Speed Limit
	Existing 60mph Speed Limit
	Existing 30mph Speed Limit

Rev.	Description	Drawn	Ch'kd	Auth	Date
		AM			19/02/24
0					NTS

Lincolnshire
COUNTY COUNCIL
Highways Alliance
Lancaster House, 36 Orchard Street, Lincoln, LN1 1XX

Project: Gosberton - A152 Spalding Road
 Status: 287
 Drawing Title: Proposed 40mph Speed Limit
 Drawing No.: H/AM/287/002

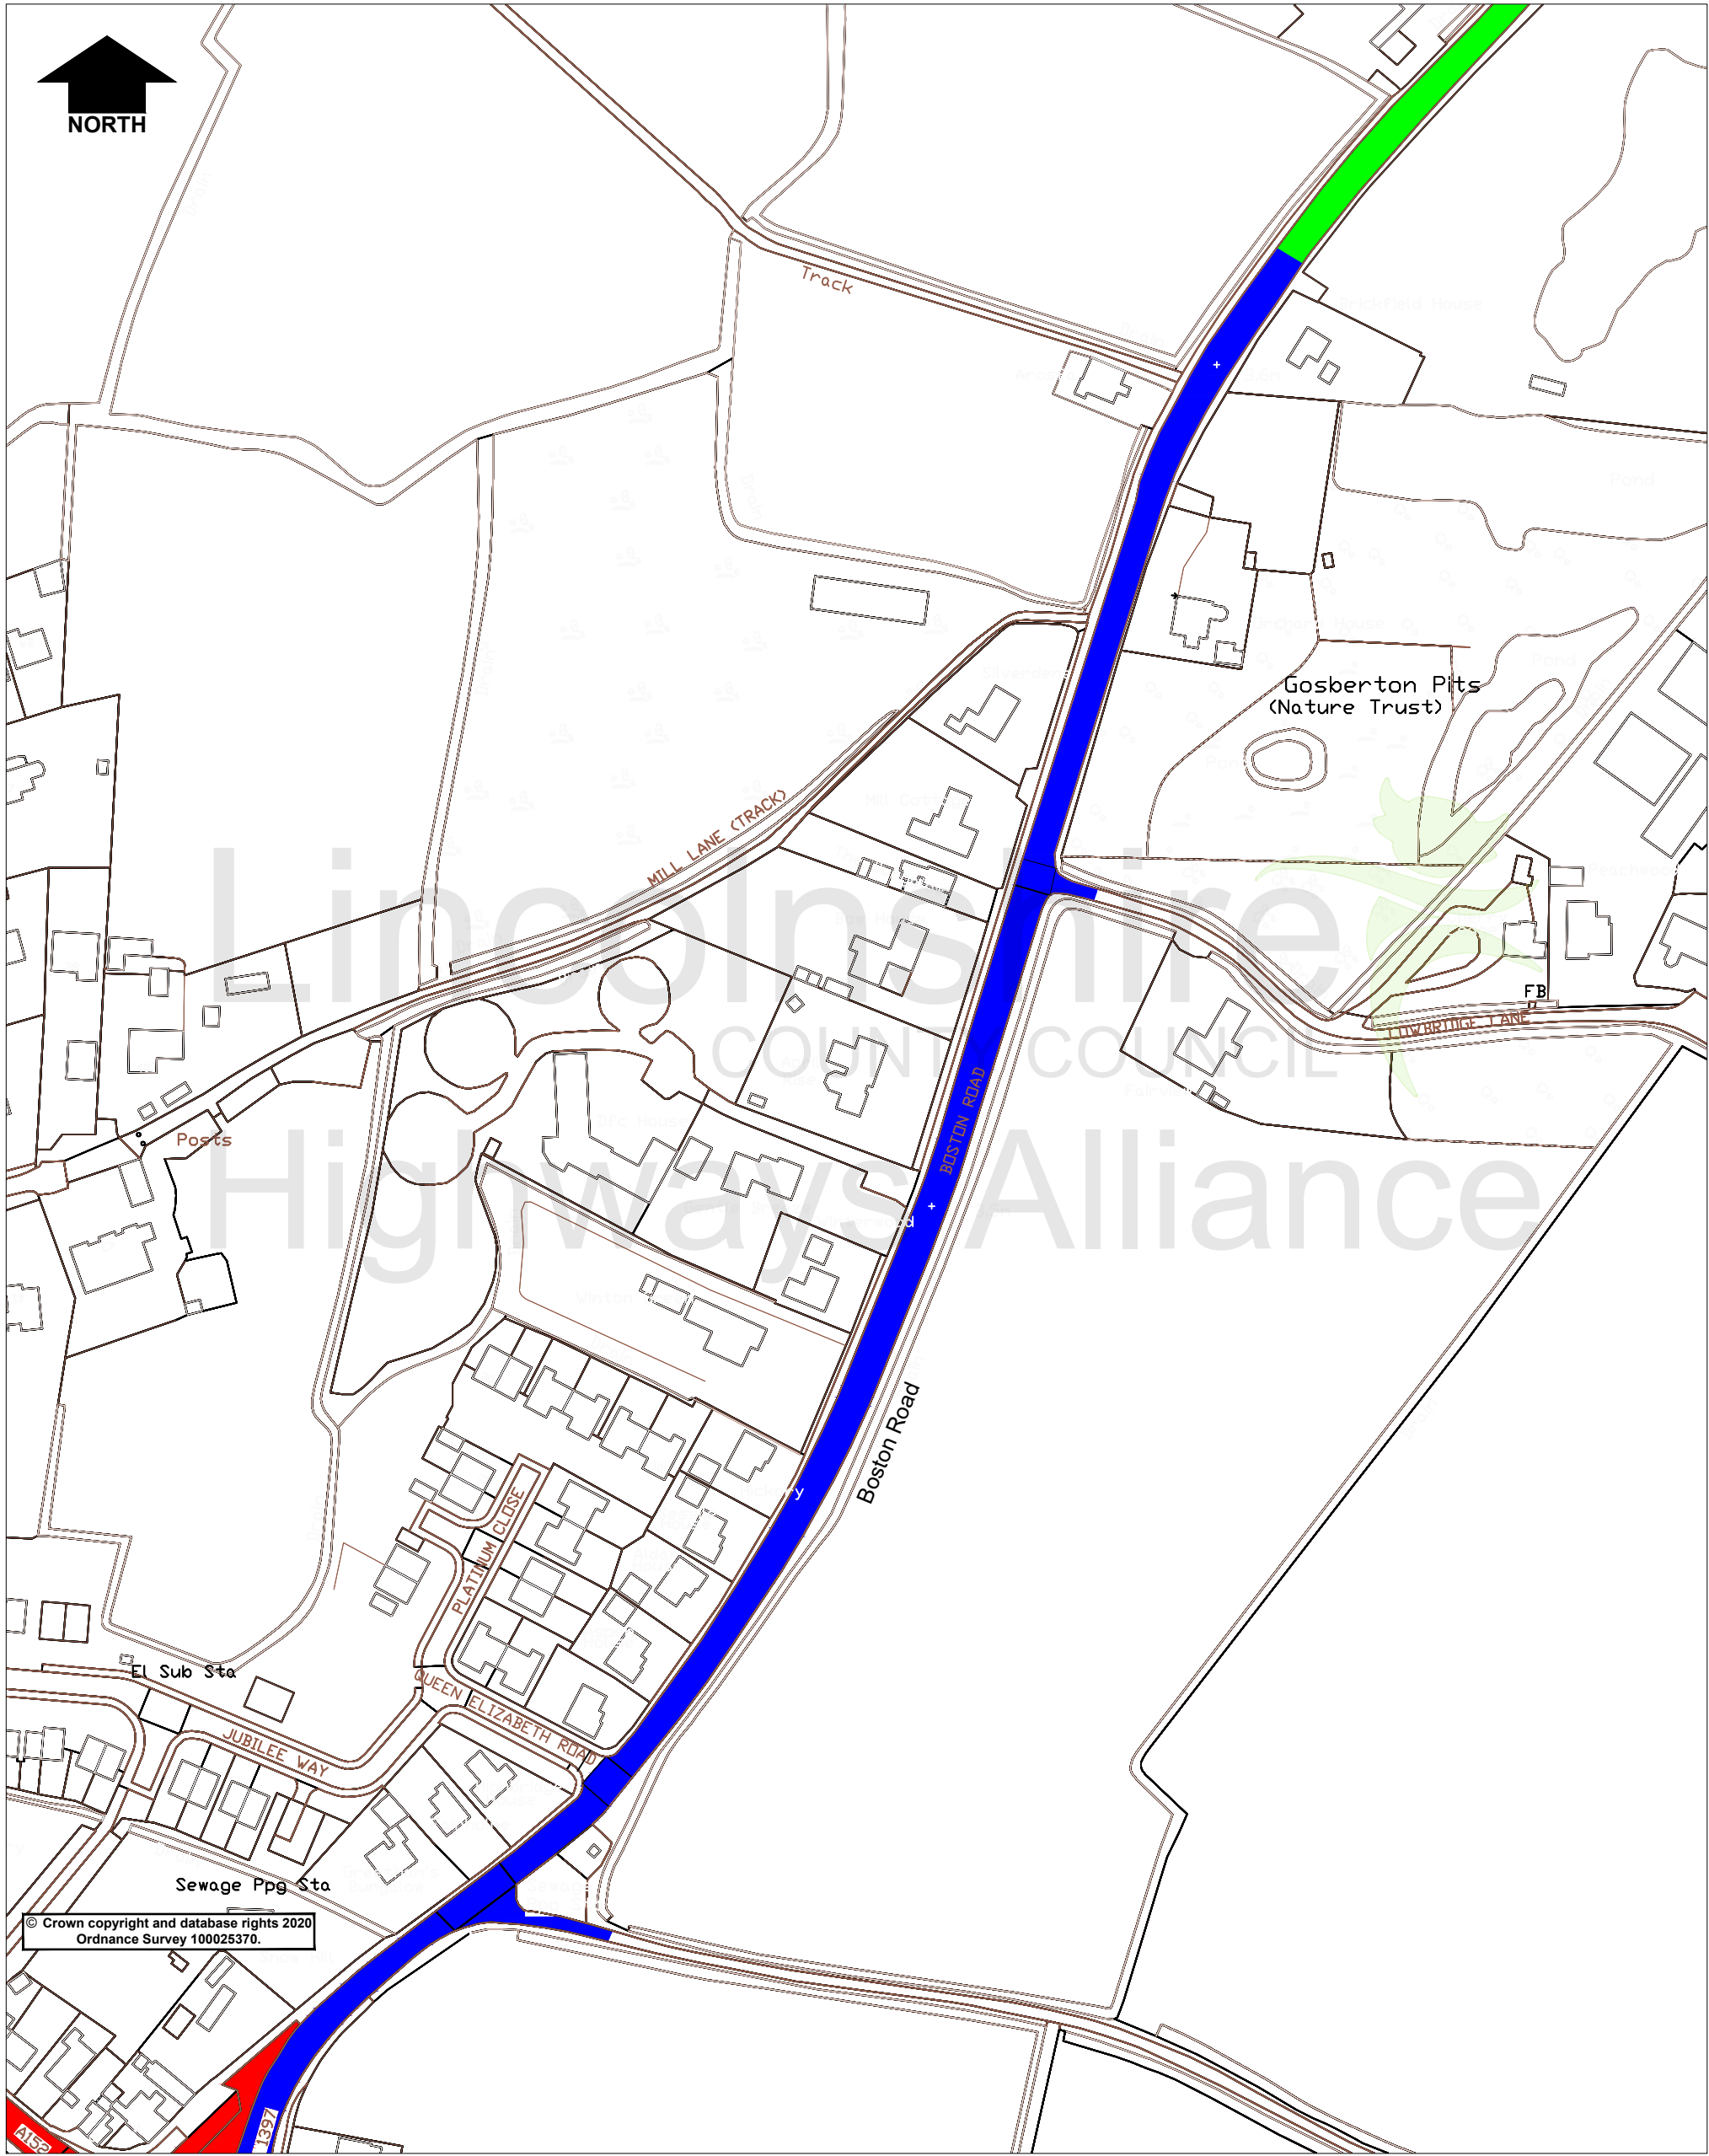

© Crown copyright and database rights 2020
Ordnance Survey 100025370.

Key	
■	Proposed 40mph speed limit
■	Existing 50mph speed limit
■	Existing 30mph speed limit

Rev.	Description	Drawn	Ch'kd	Auth	Date
0		AM			16/04/24

Lincolnshire
COUNTY COUNCIL
Highways Alliance
Lancaster House, 36 Orchard Street, Lincoln, LN1 1XX

Project: **Gosberton - Boston Road**
 Status: **287**
 Drawing Title: **Proposed 40mph speed limit**
 Drawing No.: **H/AM/287/003**

Apr 16, 2024 - 2:12pm C:\Users\lancaster\Documents\Drawing2.dwg