

**LINCOLNSHIRE COUNTY COUNCIL
(BOSTON – PRINCESS STREET)
(REVOCAION OF WAITING)
AMENDMENT ORDER 2024**

STATEMENT OF REASONS

- Concerns have been raised with regards to loss of on street parking in the area.
- Following investigations it would appear that the revocation of the existing restriction should not have a detrimental effect to safety and traffic flow.
- Therefore, in accordance with the County Council's Policy, it is proposed to revoke the waiting restrictions as highlighted in the public notice.
- The Chief Constable, Boston Borough Council have been consulted, along with other local groups/companies.

PUBLIC NOTICE

LINCOLNSHIRE COUNTY COUNCIL (BOSTON – PRINCESS STREET) (REVOCAION OF WAITING) AMENDMENT ORDER 2024


NOTICE IS HEREBY GIVEN that the Lincolnshire County Council propose to make an Order under their powers contained in the Road Traffic Regulation Act 1984, the effect of which will be remove the existing No Waiting at Any time outside properties 13-19, Princess Street, Boston.

A copy of the plan showing the lengths of road concerned along with a Statement of Reasons for proposing to make the Order may be inspected on our website: www.lincolnshire.gov.uk/trafficorders

If you are unable to view our website the documents can be supplied to you by contacting us using the contact details below or calling our Customer Service Centre on 01522 782070 during office hours.

You may also be able to view these documents at the offices of Boston Borough Council, during normal office hours.

Objections or representations to the proposals, together with the grounds on which they are made, must be made in writing to Chief Executive - Lincolnshire County Council, Lancaster House, 36 Orchard Street, Lincoln, LN1 1XX or Email: TRO@lincolnshire.gov.uk (For the attention of: Miss Roxanne Greaves Traffic Orders Section) by **26th June 2024**

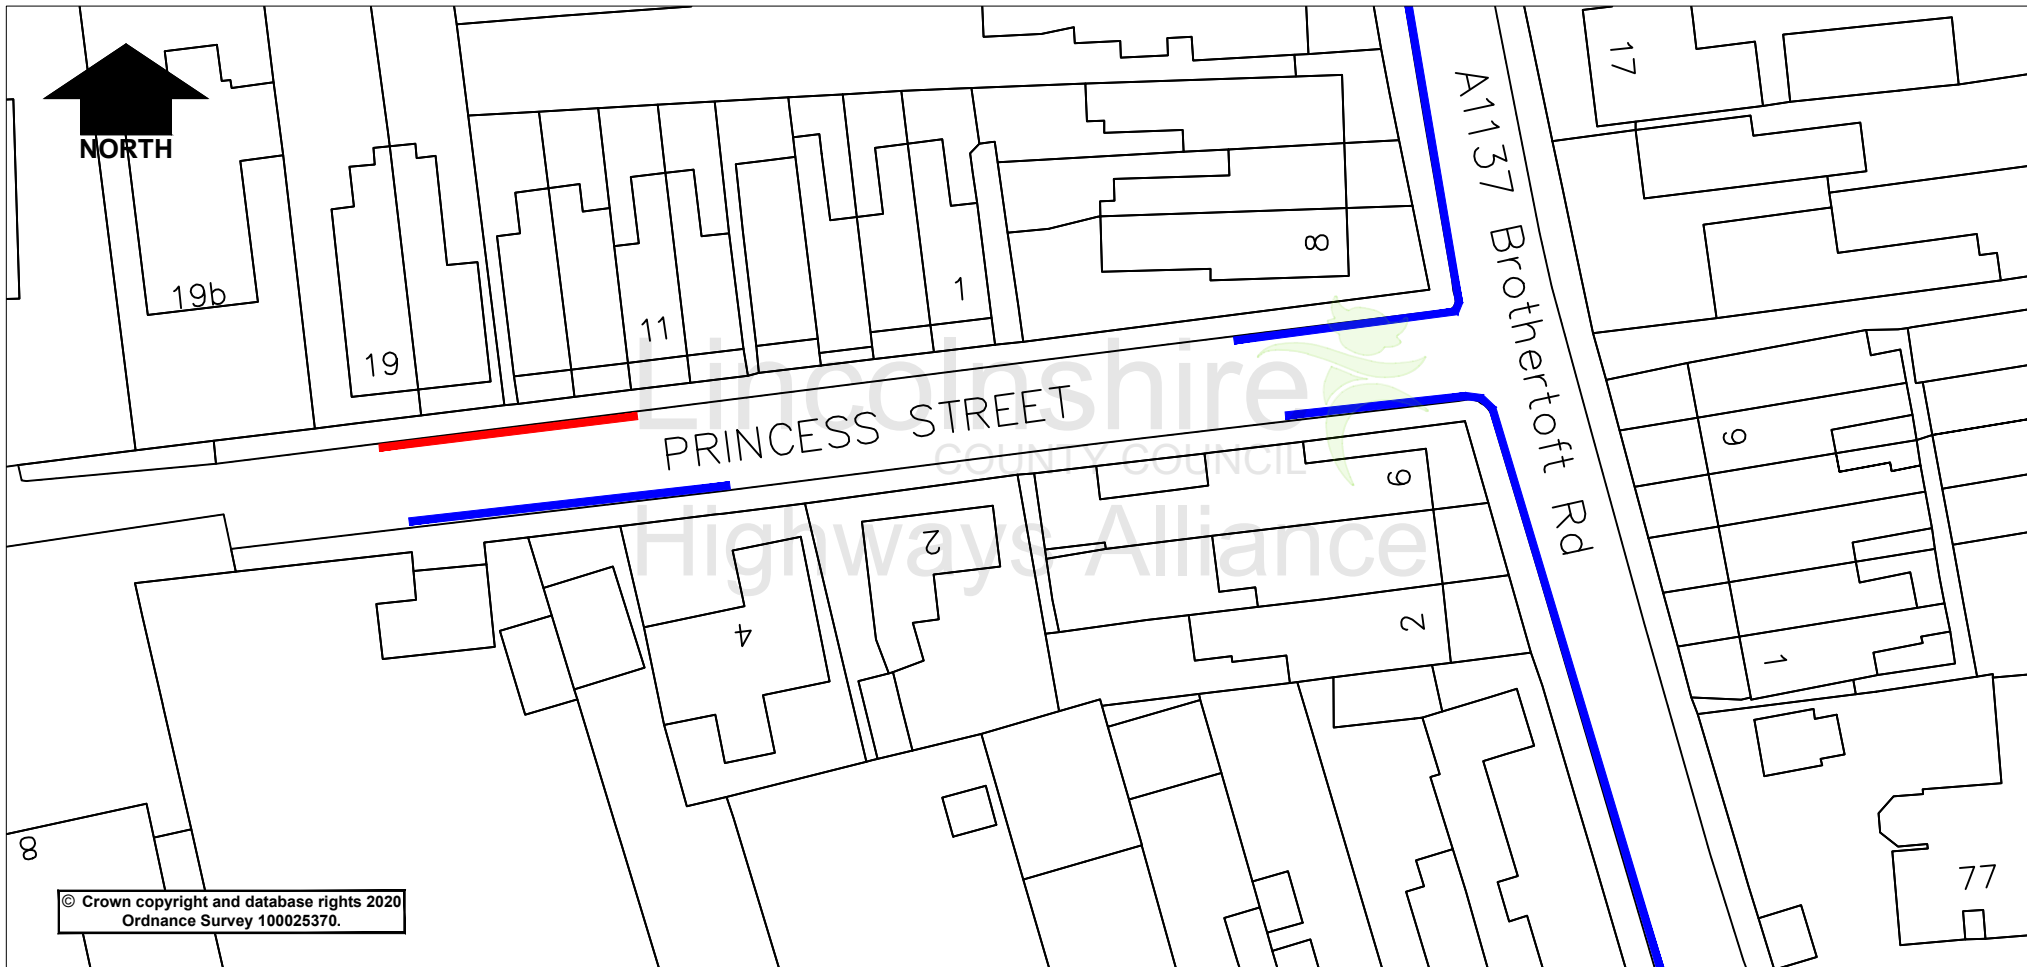

© Crown copyright and database rights 2020
Ordnance Survey 100025370.

Key

- Revocation of No Waiting at Any Time
- Existing No waiting at Any Time

Lincolnshire
COUNTY COUNCIL
Highways Alliance
Lancaster House, 36 Orchard Street, Lincoln, LN1 1YZ

Rev.	Description	Drawn	Ch'kd	Auth	Date
	Project	Boston, Princess Street	RG		April 24
	Status	Project No.			
		103			
	Drawing Title	Revocation of No Waiting at Any Time			
	Drawing No.	RG/103/001	Rev.	0	Scale
					NTS

Apr 17, 2024 - 2:23pm C:\Users\toamme.greaves\Documents\Drawing2.dwg