

LINCOLNSHIRE COUNTY COUNCIL
(GAINSBOROUGH – FOOTPATH BETWEEN SANDSFIELD LANE AND
FOXBY HILL)
(PROHIBITION OF DRIVING) ORDER 2024

STATEMENT OF REASONS

- The proposal is ensure a safe environment for pedestrians.

- Therefore, in accordance with the County Council's Policy, it is proposed to prohibit cyclists and motorised vehicles (including e-scooters) on the footpath between Sandsfield Lane and Foxby Hill.

- The Chief Constable, Gainsborough Town Council and West Lindsey District Council have been consulted, along with other local groups/companies.

PUBLIC NOTICE

LINCOLNSHIRE COUNTY COUNCIL (GAINSBOROUGH – FOOTPATH BETWEEN SANDSFIELD LANE AND FOXBY HILL) (PROHIBITION OF DRIVING) ORDER 2024


NOTICE IS HEREBY GIVEN that the Lincolnshire County Council propose to make an Order under their powers contained in the Road Traffic Regulation Act 1984, the effect of which will be to prohibit cyclists and motorised vehicles (including e-scooters) on the footpath between Sandsfield Lane and Foxby Hill.

A copy of the plan showing the lengths of road concerned along with a Statement of Reasons for proposing to make the Order may be inspected on our website: www.lincolnshire.gov.uk/trafficorders

If you are unable to view our website the documents can be supplied to you by contacting us using the contact details below or calling our Customer Service Centre on 01522 782070 during office hours.

You may also be able to view these documents at the offices of West Lindsey District Council, during normal office hours.

Objections to the proposals, together with the grounds on which they are made, must be made in writing to Chief Executive - Lincolnshire County Council, Lancaster House, 36 Orchard Street, Lincoln, LN1 1XX or Email: TRO@lincolnshire.gov.uk (For the attention of: Miss R Greaves, Traffic Orders Section) by **11th July 2024**

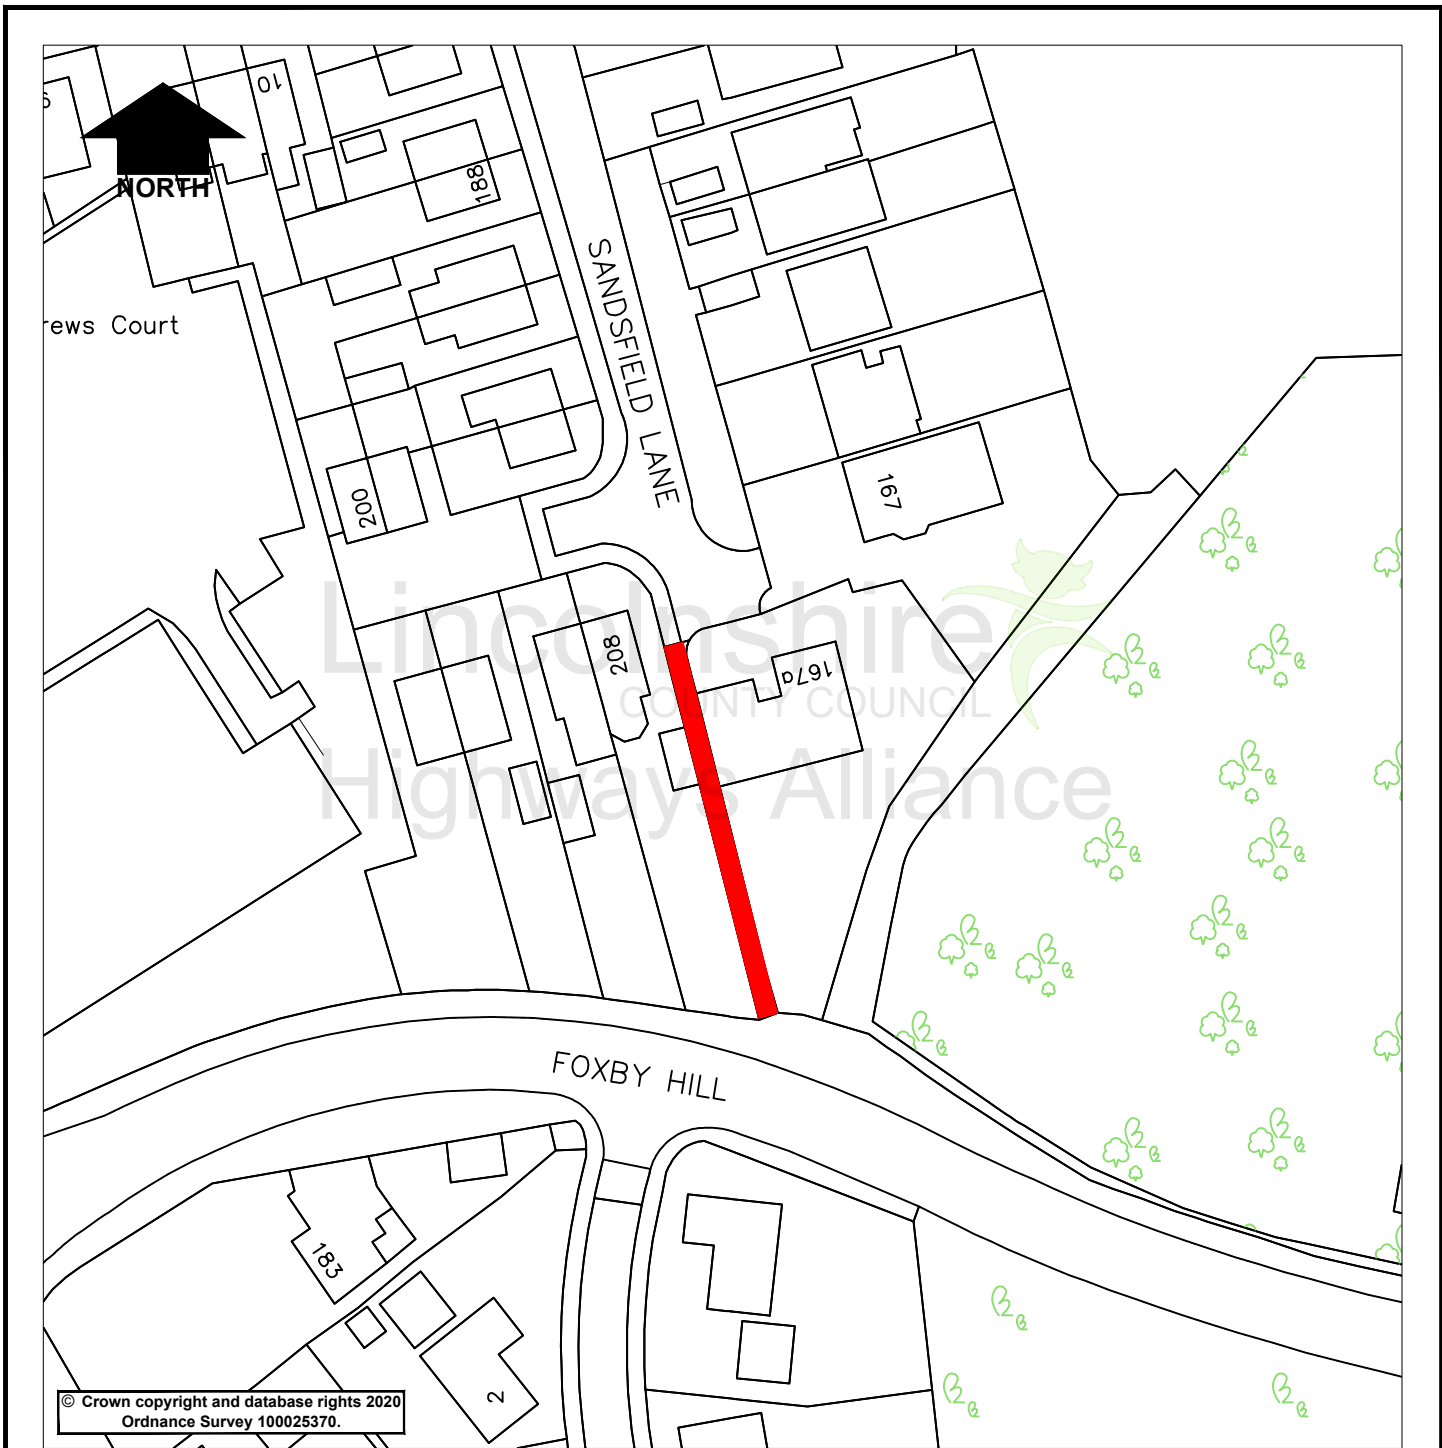

© Crown copyright and database rights 2020
Ordnance Survey 100025370.

Key

Proposed Prohibition of Driving

Lincolnshire
COUNTY COUNCIL
Highways Alliance

Lancaster House
36 Orchard Street
Lincoln
LN1 1XX

Rev.	Description	Drawn	Ch'kd	Auth	Date
	Project: Gainsborough, Footpath 31 between Sandsfield Lane & Foxby Hill	Drawn: RG	Ch'kd:	Auth: March 24	Date:
	Status:	Project No.:	Auth:	Traced:	
	Drawing Title: Proposed Prohibition of Driving			Scale:	NTS
	Drawing No.:			Rev.:	0
	RG/4004/001				

Mar 19 2024 - 12:28pm X:\common\Traffic Regulation Orders\Schemes Master Folder\DO NOT CHANGE 23-24\4001-5000 Prohibition of Movement\4004 Gainsborough, Sandsfield Lane to Foxby Hill\CAD\040.dwg