

**LINCOLNSHIRE COUNTY COUNCIL
(GRANTHAM – NORTHCLIFFE ROAD)
(PROHIBITION OF WAITING) AMENDMENT ORDER 2024**

STATEMENT OF REASONS

- Following investigations at the above mentioned location it was found that parked vehicles are causing an obstruction of the highway.
- The proposals will remove obstruction of the highway by parked vehicles, facilitate traffic flow, ensure all accesses are kept clear and improve visibility and road safety for all users.
- Therefore, in accordance with the County Council's Policy, it is proposed to prohibit waiting as set out on the Plans to the Order.
- The Chief Constable, Grantham Chartered Trustees and South Kesteven District Council have been consulted, along with other local groups/companies.

PUBLIC NOTICE

LINCOLNSHIRE COUNTY COUNCIL (GRANTHAM – ALMA PARK ROAD AND WARREN WAY) (PROHIBITION OF WAITING) AMENDMENT ORDER 2024

NOTICE IS HEREBY GIVEN that the Lincolnshire County Council propose to make an Order under their powers contained in the Road Traffic Regulation Act 1984, the effect of which will be to prohibit waiting as set out in the Schedule below:

- Introduce No Waiting at Any Time on Northcliffe Road and at the junction of Farndale Crescent.
- Introduce Bus Stop Clearways 6am-8pm on Northcliffe Road.


Exemptions are included which will permit waiting for disabled persons' vehicles and for the purpose of picking up or setting down passengers, loading or unloading of goods, the maintenance of the roads, and works in connection with the supply of gas, electricity, water and telecommunications apparatus.

A copy of the plan showing the lengths of road concerned along with a Statement of Reasons for proposing to make the Order may be inspected on our website: www.lincolnshire.gov.uk/trafficorders

If you are unable to view our website the documents can be supplied to you by contacting us using the contact details below or calling our Customer Service Centre on 01522 782070 during office hours.

You may also be able to view these documents at the offices of South Kesteven District Council, during normal office hours.

Objections to the proposals, together with the grounds on which they are made, must be made in writing to Chief Executive - Lincolnshire County Council, Lancaster House, 36 Orchard Street, Lincoln, LN1 1XX or Email: TRO@lincolnshire.gov.uk (For the attention of: Miss R Greaves, Traffic Orders Section) by **14th July 2024**

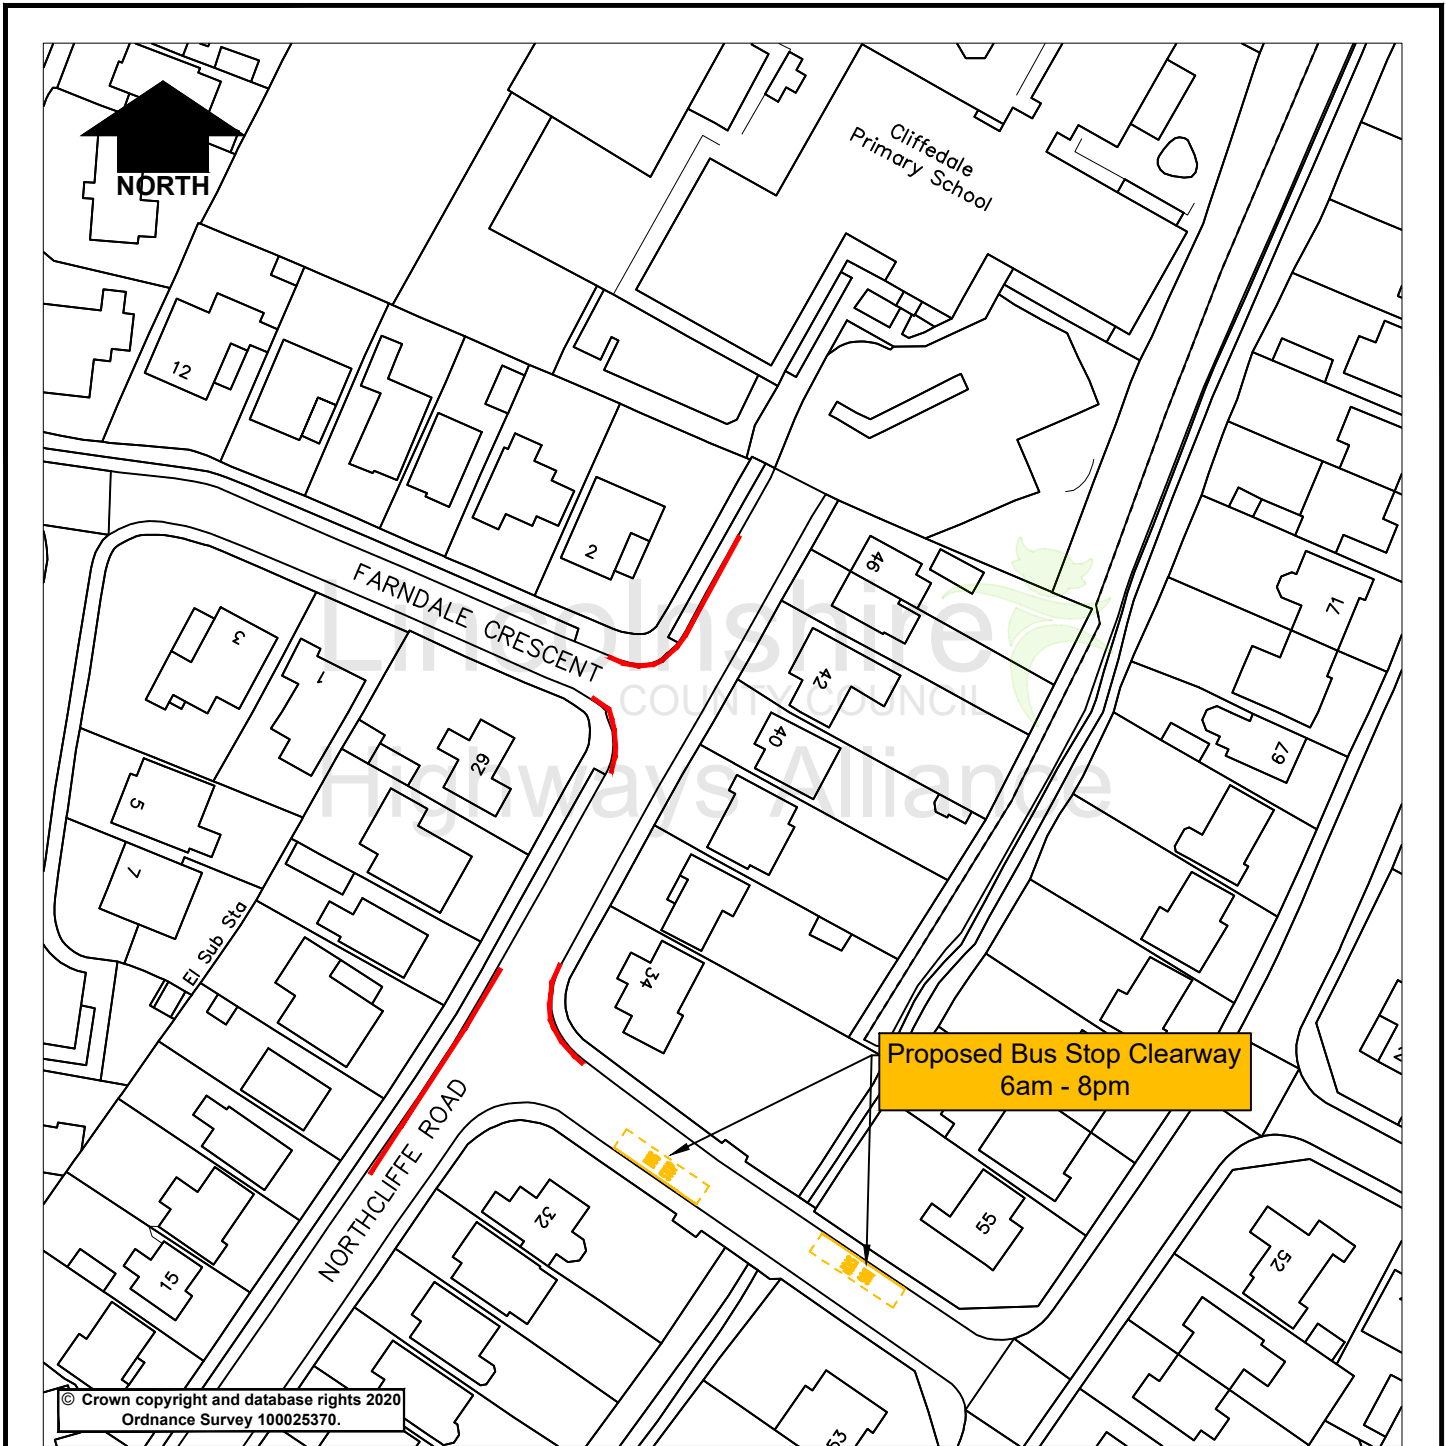

© Crown copyright and database rights 2020
Ordnance Survey 100025370.

Key

— Proposed No Waiting Mon - Fri 8am - 4pm

Lincolnshire
COUNTY COUNCIL
Highways Alliance

Lancaster House
36 Orchard Street
Lincoln
LN1 1XX

Rev.	Description	Drawn	Ch'kd	Auth	Date
	Project	RG		Nov 23	
Project		Ch'kd		Date	
Status		Project No.		Auth	
		9056		Traced	
Drawing Title				Scale	
Proposed Waiting Restrictions and Bus Stop Clearways				NTS	
Drawing No.				Rev.	
RG/9056/001				0	

Nov 15 2023 - 2:51pm X:\Commitment\Traffic Regulation Orders\Schemes Master Folder DO NOT CHANGE\9056 - Grantham Cliffdale School\CAD\CAD.dwg