

**LINCOLNSHIRE COUNTY COUNCIL**  
**(SPILSBY – ASHBY ROAD)**  
**(PROHIBITION OF WAITING) AMENDMENT ORDER 2024**

**STATEMENT OF REASONS**

- Investigations have shown that further restrictions will be required to establish adequate visibility between the proposed school crossing patrol and oncoming traffic. On street parking on Ashby Road obstructs forward visibility for traffic on the northern approach to this area so there is a requirement to extend the current daytime parking restrictions.
- The proposals will remove any parked vehicles and improve visibility and road safety for all users.
- Therefore, in accordance with the County Council's Policy, it is proposed to prohibit waiting as set out on the Plans to the Order.
- The Chief Constable, Spilsby Town Council and East Lindsey District Council have been consulted, along with other local groups/companies.

# **PUBLIC NOTICE**

## **LINCOLNSHIRE COUNTY COUNCIL (SPILSBY – ASHBY ROAD) (PROHIBITION OF WAITING) AMENDMENT ORDER 2024**

NOTICE IS HEREBY GIVEN that the Lincolnshire County Council propose to make an Order under their powers contained in the Road Traffic Regulation Act 1984, the effect of which will be to prohibit waiting as set out in the Schedule below: -


- Extend existing No Waiting Mon-Sat 8am-6pm so it is fronting properties 44-46 Ashby Road.
- Extend existing No Waiting Mon-Sat 8am-6pm at junction of Ashby Road and Blacksmiths Lane.

Exemptions are included which will permit waiting for disabled persons' vehicles and for the purpose of picking up or setting down passengers, loading or unloading of goods, the maintenance of the roads, and works in connection with the supply of gas, electricity, water and telecommunications apparatus.

A copy of the plan showing the lengths of road concerned along with a Statement of Reasons for proposing to make the Order may be inspected on our website: [www.lincolnshire.gov.uk/trafficorders](http://www.lincolnshire.gov.uk/trafficorders)

If you are unable to view our website the documents can be supplied to you by contacting us using the contact details below or calling our Customer Service Centre on 01522 782070 during office hours.

Objections or representations to the proposals, together with the grounds on which they are made, must be made in writing to Chief Executive - Lincolnshire County Council, Lancaster House, 36 Orchard Street, Lincoln, LN1 1XX or Email: [TRO@lincolnshire.gov.uk](mailto:TRO@lincolnshire.gov.uk) (For the attention of: Mrs R Hayward, Traffic Orders Section) by **19 July 2024**.

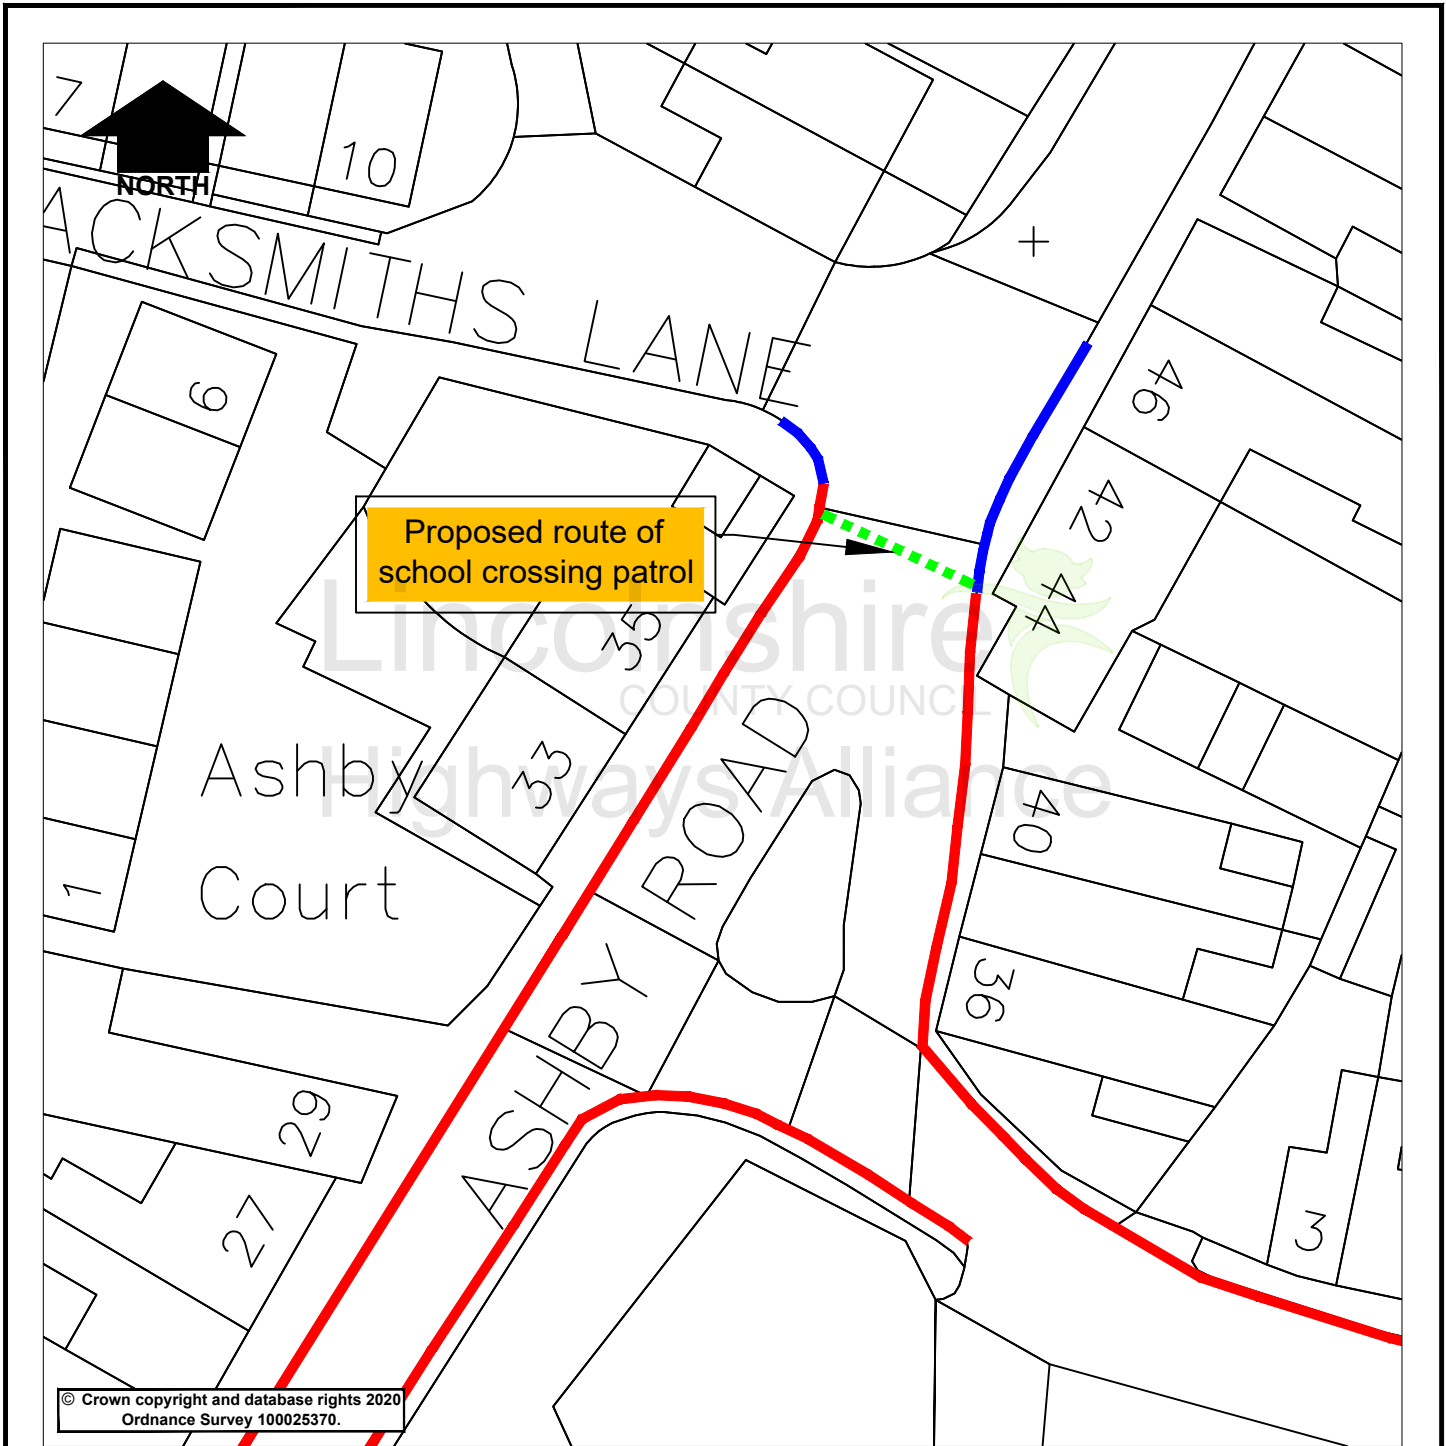

© Crown copyright and database rights 2020  
Ordnance Survey 100025370.

Key	
	Proposed No Waiting Mon-Sat 8am-6pm
	Existing No Waiting Mon-Sat 8am-6pm

**Lincolnshire**  
COUNTY COUNCIL  
**Highways Alliance**

Lancaster House  
36 Orchard Street  
Lincoln  
LN1 1XX

Rev.	Description	Drawn	Ch'kd	Auth	Date
	Project	Drawn			Date
		RH			April 2024
	Status	Project No.			Date
		139			
	Drawing Title				Scale
		Proposed Waiting Restrictions			NTS
	Drawing No.			Rev.	
		RH/139/001			0

Jun 11, 2024 - 12:03pm ©CommonTrafficRegulation Orders\Schemes Master Folder\DO NOT CHANGE 23-24\001-1000 Waiting Restrictions\139 - Ashby Road\_Spilsby\CAD\CAD.dwg