

Lincolnshire County Council
Place Directorate
Highways Services
Minor Works & Traffic Team
County Offices
Newland
Lincoln LN1 1YL

Tel: 01522 782070
Email: TRO@lincolnshire.gov.uk

Ref: KF/3031 FAO Katie Fraser
Date: 18th June 2024

Dear Sir/Madam

RE: TATTERSHALL ROAD, WOODHALL SPA - PROPOSED PUFFIN CROSSING

Lincolnshire County Council are proposing to install a new Puffin Crossing on Tattershall Road, Woodhall Spa.

The proposal is shown on the attached plan (Reference number – H/KF/3031/001) and I look forward to hearing any comments you wish to make. If I do not receive a response by Monday 26th August 2024, I will assume that you have no objections to the proposal.

Yours Faithfully

For Programme Leader Minor Works & Traffic

PUBLIC NOTICE


LINCOLNSHIRE COUNTY COUNCIL ROAD TRAFFIC REGULATION ACT 1984 PUFFIN CROSSING (WOODHALL SPA – TATTERSHALL ROAD)

NOTICE IS HEREBY GIVEN that the Lincolnshire County Council propose to make an Order under their powers contained in the Road Traffic Regulation Act 1984 to introduce a puffin crossing on Tattershall Road between the roundabout and Unit 2a Tattershall Road.

A copy of the plan showing the lengths of road concerned may be inspected on our website: www.lincolnshire.gov.uk/trafficorders

If you are unable to view our website the documents can be supplied to you by contacting us using the contact details below or calling our Customer Service Centre on 01522 782070 during office hours.

Objections to the proposals, together with the grounds on which they are made, must be made in writing to Chief Executive - Lincolnshire County Council, Lancaster House, 36 Orchard Street, Lincoln, LN1 1XX or Email: TRO@lincolnshire.gov.uk (For the attention of: K Fraser, Traffic Orders Section) by **Monday 26th August 2024**

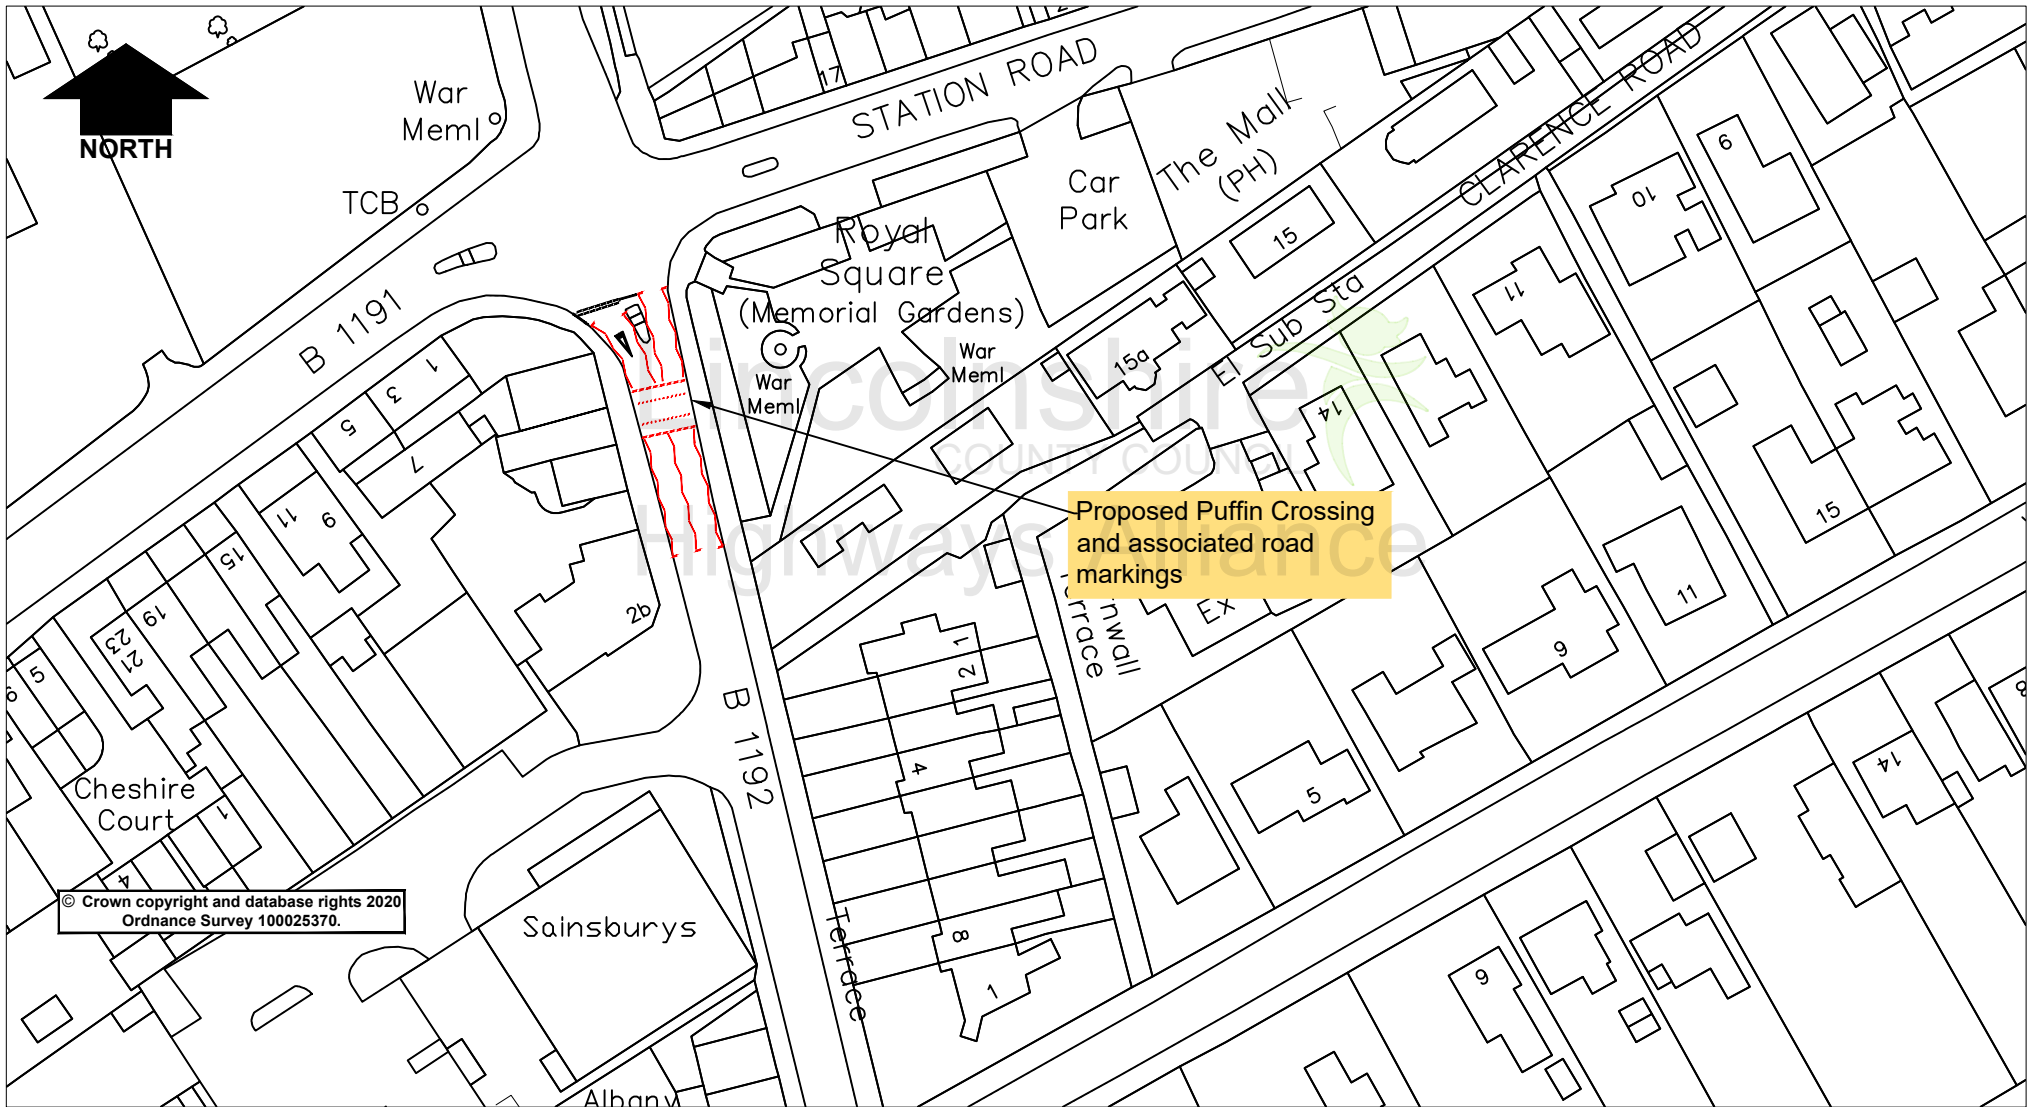

© Crown copyright and database rights 2020
Ordnance Survey 100025370.

Rev.	Description	Drawn	Ch'kd	Auth	Date

Lincolnshire
COUNTY COUNCIL

Highways Alliance

Lancaster House, 36 Orchard Street, Lincoln, LN1 1YZ

Project		Proposed Puffin Crossing			Project		Drawn	KF	Date	12/06/2024
Status	Project No.	3031					Ch'kd		Date	
Drawing Title		B1192 Tattershall Road, Woodhall Spa					Auth		Traced	
Drawing No.		H/KF/3031/001					Rev.	0	Scale	NTS @A4

Jun 17 2024 - 2:12pm \\pqa\Users\user\Documents\Traffic Regulation\Orders\Schemes Master Folder\DO NOT CHANGE 25-24\3031-3600 Crossings\3031 Tattershall Road, Woodhall Spa\CAD\CAD.dwg