

**LINCOLNSHIRE COUNTY COUNCIL
(HOLBEACH – ALBERT STREET)
(PROHIBITION OF WAITING) AMENDMENT ORDER 2024**

STATEMENT OF REASONS

- Following investigations at the above mentioned location it was found that parked vehicles are causing an obstruction of the highway.
- The proposals will remove obstruction of the highway by parked vehicles, facilitate traffic flow, ensure all accesses are kept clear and improve visibility and road safety for all users.
- Therefore, in accordance with the County Council's Policy, it is proposed to prohibit waiting as set out on the Plans to the Order.
- The Chief Constable, Holbeach Parish Council and South Holland District Council have been consulted, along with other local groups/companies.

PUBLIC NOTICE

LINCOLNSHIRE COUNTY COUNCIL (HOLBEACH – ALBERT STREET) (PROHIBITION OF WAITING) AMENDMENT ORDER 2024

NOTICE IS HEREBY GIVEN that the Lincolnshire County Council propose to make an Order under their powers contained in the Road Traffic Regulation Act 1984, the effect of which will be to prohibit waiting as set out in the Schedule below.

- Revoke part of Limited Waiting Bay fronting Baptist Church and replace with No Waiting at Any Time restriction.
- Revoke part of Limited Waiting Bay fronting number 5 Albert Street and replace with No Waiting at Any Time restriction.


Exemptions are included which will permit waiting for disabled persons' vehicles and for the purpose of picking up or setting down passengers, loading or unloading of goods, the maintenance of the roads, and works in connection with the supply of gas, electricity, water and telecommunications apparatus.

A copy of the plan showing the lengths of road concerned along with a Statement of Reasons for proposing to make the Order may be inspected on our website: www.lincolnshire.gov.uk/trafficorders

If you are unable to view our website the documents can be supplied to you by contacting us using the contact details below or calling our Customer Service Centre on 01522 782070 during office hours.

You may also be able to view these documents at the offices of South Holland District Council, during normal office hours.

Objections or representations to the proposals, together with the grounds on which they are made, must be made in writing to Chief Executive - Lincolnshire County Council, Lancaster House, 36 Orchard Street, Lincoln, LN1 1XX or Email: TRO@lincolnshire.gov.uk (For the attention of: Mrs R Hayward, Traffic Orders Section) by **2 August 2024**.

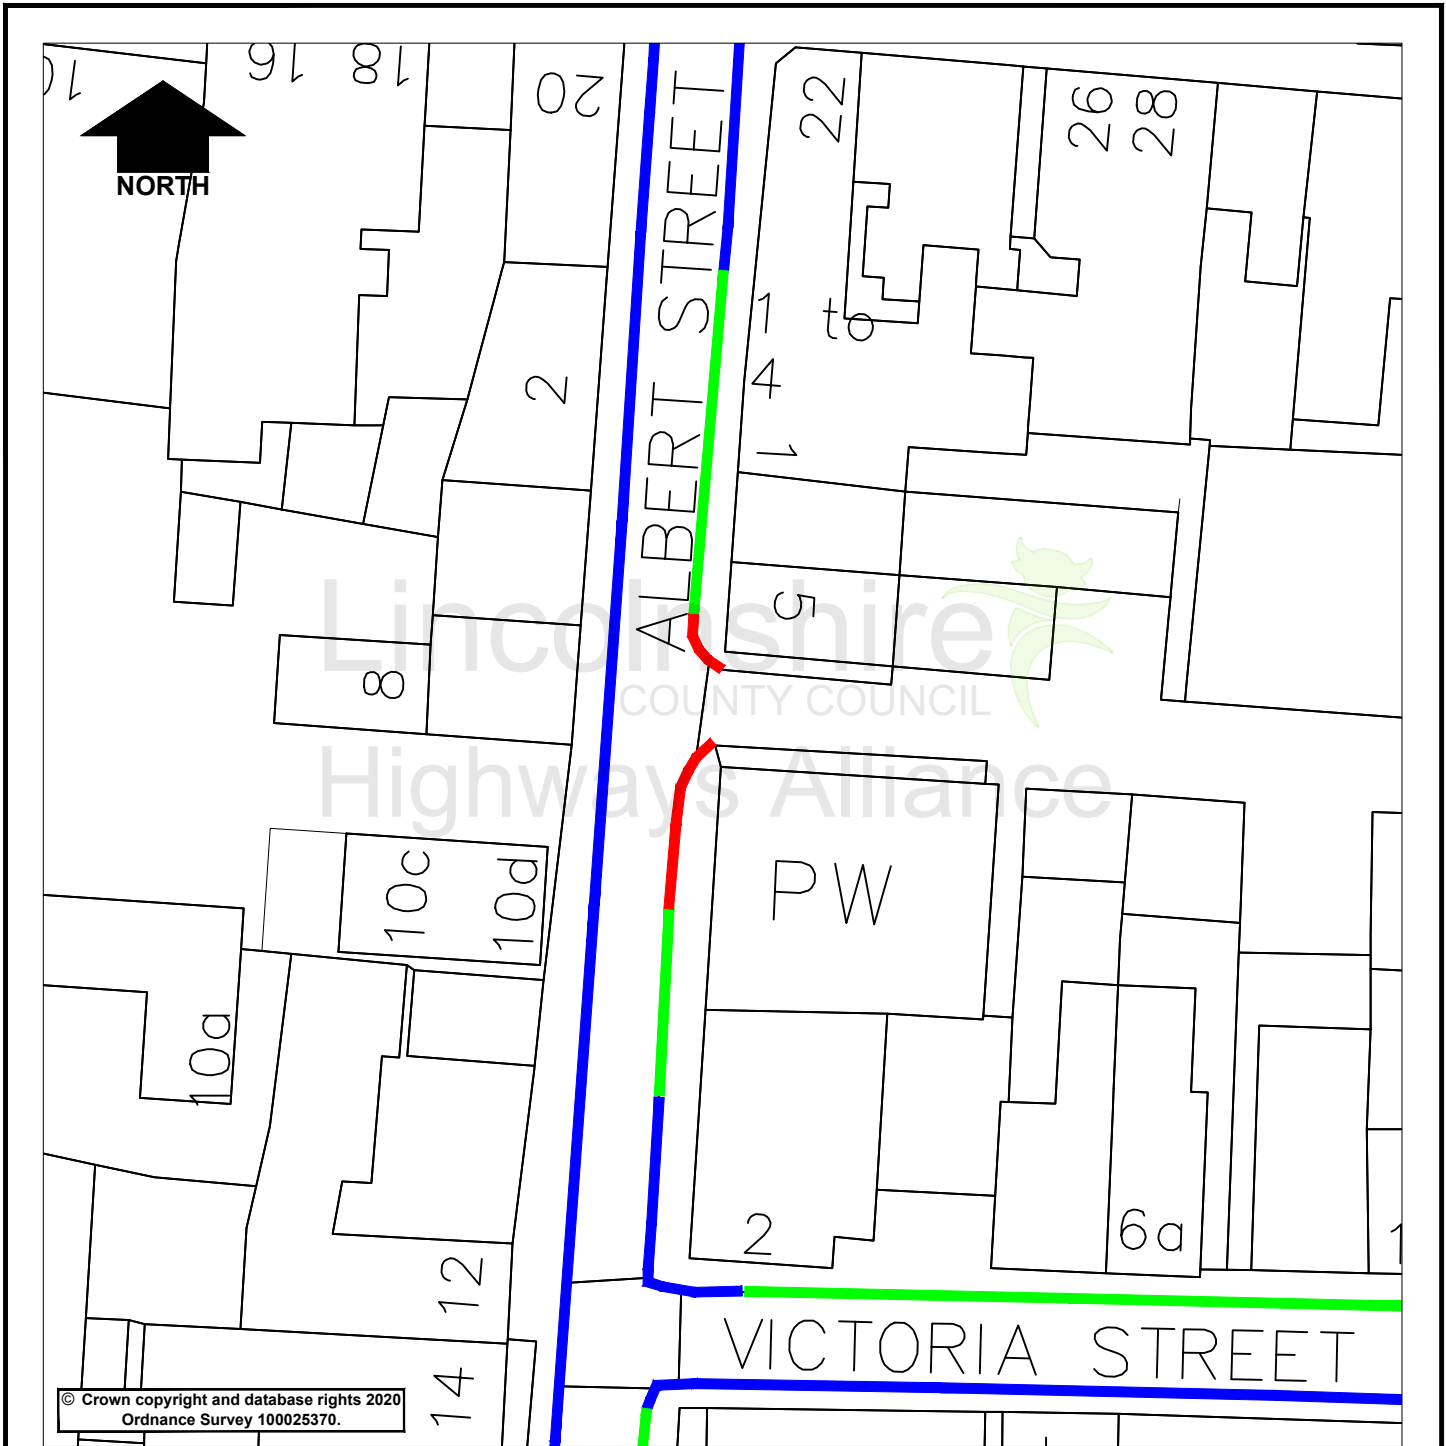

© Crown copyright and database rights 2020
Ordnance Survey 100025370.

Key

- Proposed No Waiting at Any Time & Revocation of Limited Waiting 8am-6pm 1 hour no return within 1 hour
- Existing No Waiting at Any Time
- Existing Limited Waiting 8am-6pm 1 hour no return within 1 hour

Rev.	Description	Drawn	Ch'kd	Auth	Date
------	-------------	-------	-------	------	------

Project		Holbeach - Albert Street		Drawn	Date
				RH	April 2024
Status	Project No.	135		Ch'kd	Date
Drawing Title				Scale	
Proposed Waiting Restrictions				NTS	
Drawing No.				Rev.	0
RH/135/001					

Lincolnshire
COUNTY COUNCIL
Highways Alliance

Lancaster House
36 Orchard Street
Lincoln
LN1 1XX

Apr 23, 2024 - 11:18am C:\common\Traffic Regulation Orders\Schemes Master Folder\DO NOT CHANGE 23-24\001-1000 Waiting Restrictions\135 - Albert Street, Holbeach\CAD\CAD.dwg