

**LINCOLNSHIRE COUNTY COUNCIL
(CASTLE BYTHAM – LITTLE BYTHAM ROAD)
(30MPH SPEED LIMIT) ORDER 2024**

STATEMENT OF REASONS

- When comparing the conditions to the current speed limit policy, an extension to the existing 30mph speed limit is recommended.
- Therefore, in accordance with the County Council's Policy, it is proposed to introduce a speed limit as per the schedule in the Order.
- The Chief Constable, Parish Council and District Council have been consulted, along with other local groups/companies.

PUBLIC NOTICE

LINCOLNSHIRE COUNTY COUNCIL (CASTLE BYTHAM – LITTLE BYTHAM ROAD) (30MPH SPEED LIMIT) ORDER 2024

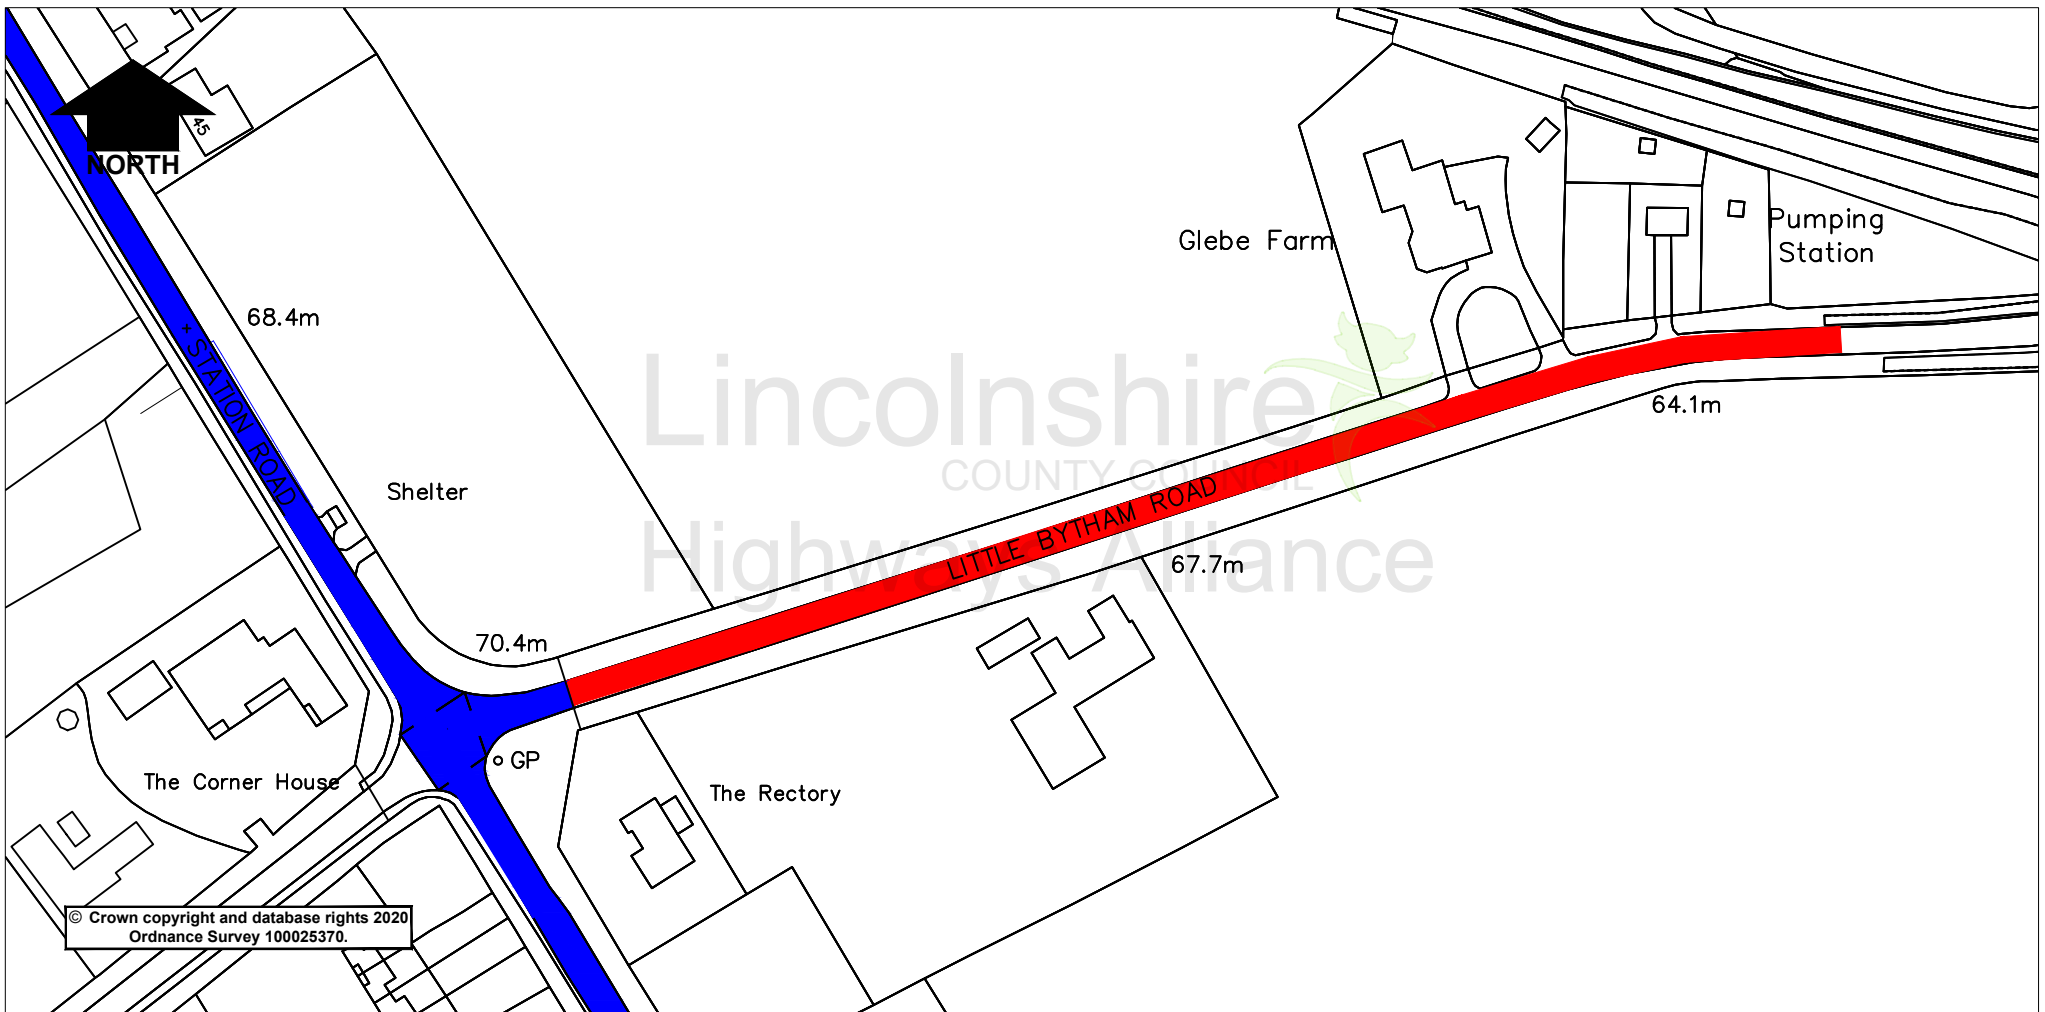
NOTICE IS HEREBY GIVEN that the Lincolnshire County Council propose to make an Order under their powers contained in the Road Traffic Regulation Act 1984, the effect of which will be to extend the existing 30mph speed limit on Little Bytham Road, Castle Bytham.



A copy of the plan showing the lengths of road concerned along with a Statement of Reasons for proposing to make the Order may be inspected on our website: www.lincolnshire.gov.uk/trafficorders

If you are unable to view our website the documents can be supplied to you by contacting us using the contact details below or calling our Customer Service Centre on 01522 782070 during office hours.

You may also be able to view these documents at the offices of South Kesteven District Council, during normal office hours.

Objections or representations to the proposals, together with the grounds on which they are made, must be made in writing to Chief Executive - Lincolnshire County Council, Lancaster House, 36 Orchard Street, Lincoln, LN1 1XX or Email: TRO@lincolnshire.gov.uk (For the attention of: Mrs R Hayward, Traffic Orders Section) by **29 July 2024**.



Key	
	Existing 30mph speed limit
	Proposed 30mph speed limit

Lincolnshire
COUNTY COUNCIL
Highways Alliance
Lancaster House, 36 Orchard Street, Lincoln, LN1 1YZ

Project	Castle Bytham - Little Bytham Road		Project	Drawn	Ch'kd	Auth	Date
Status	Project No.	334		RH			April 2024
Drawing Title	Proposed 30mph Speed Limit Extension			Auth			Traced
Drawing No.	RH/344/001		Rev.	0			Scale NTS

Apr 10.2024 - 10:46am G:\broomont\Traffic Regulation - Orders\Schemes\Master Folder - DO NOT CHANGE\201 - 300334 Castle Bytham Speed Limit Review\CAD\CAD.dwg