

**LINCOLNSHIRE COUNTY COUNCIL  
(LITTLE PONTON – B1174)  
(40MPH SPEED LIMIT) ORDER 2024**

**STATEMENT OF REASONS**

- When comparing the conditions to the current speed limit policy, an extension to the 40mph speed limit is recommended.
- Therefore, in accordance with the County Council's Policy, it is proposed to introduce a speed limit as per the schedule in the Order.
- The Chief Constable, Little Ponton & Stroxton Parish Council and South Kesteven District Council have been consulted, along with other local groups/companies.

# **PUBLIC NOTICE**

## **LINCOLNSHIRE COUNTY COUNCIL (LITTLE PONTON – B1174) (40MPH SPEED LIMIT) ORDER 2024**


NOTICE IS HEREBY GIVEN that the Lincolnshire County Council propose to make an Order under their powers contained in the Road Traffic Regulation Act 1984, the effect of which will be to extend the existing 40mph speed limit on B1174 at Little Ponton.

A copy of the plan showing the lengths of road concerned along with a Statement of Reasons for proposing to make the Order may be inspected on our website: [www.lincolnshire.gov.uk/trafficorders](http://www.lincolnshire.gov.uk/trafficorders)

If you are unable to view our website the documents can be supplied to you by contacting us using the contact details below or calling our Customer Service Centre on 01522 782070 during office hours.

You may also be able to view these documents at the offices of South Kesteven District Council, during normal office hours.

Objections or representations to the proposals, together with the grounds on which they are made, must be made in writing to Chief Executive - Lincolnshire County Council, Lancaster House, 36 Orchard Street, Lincoln, LN1 1XX or Email: [TRO@lincolnshire.gov.uk](mailto:TRO@lincolnshire.gov.uk) (For the attention of: Mrs R Hayward, Traffic Orders Section) by **29 July 2024**.

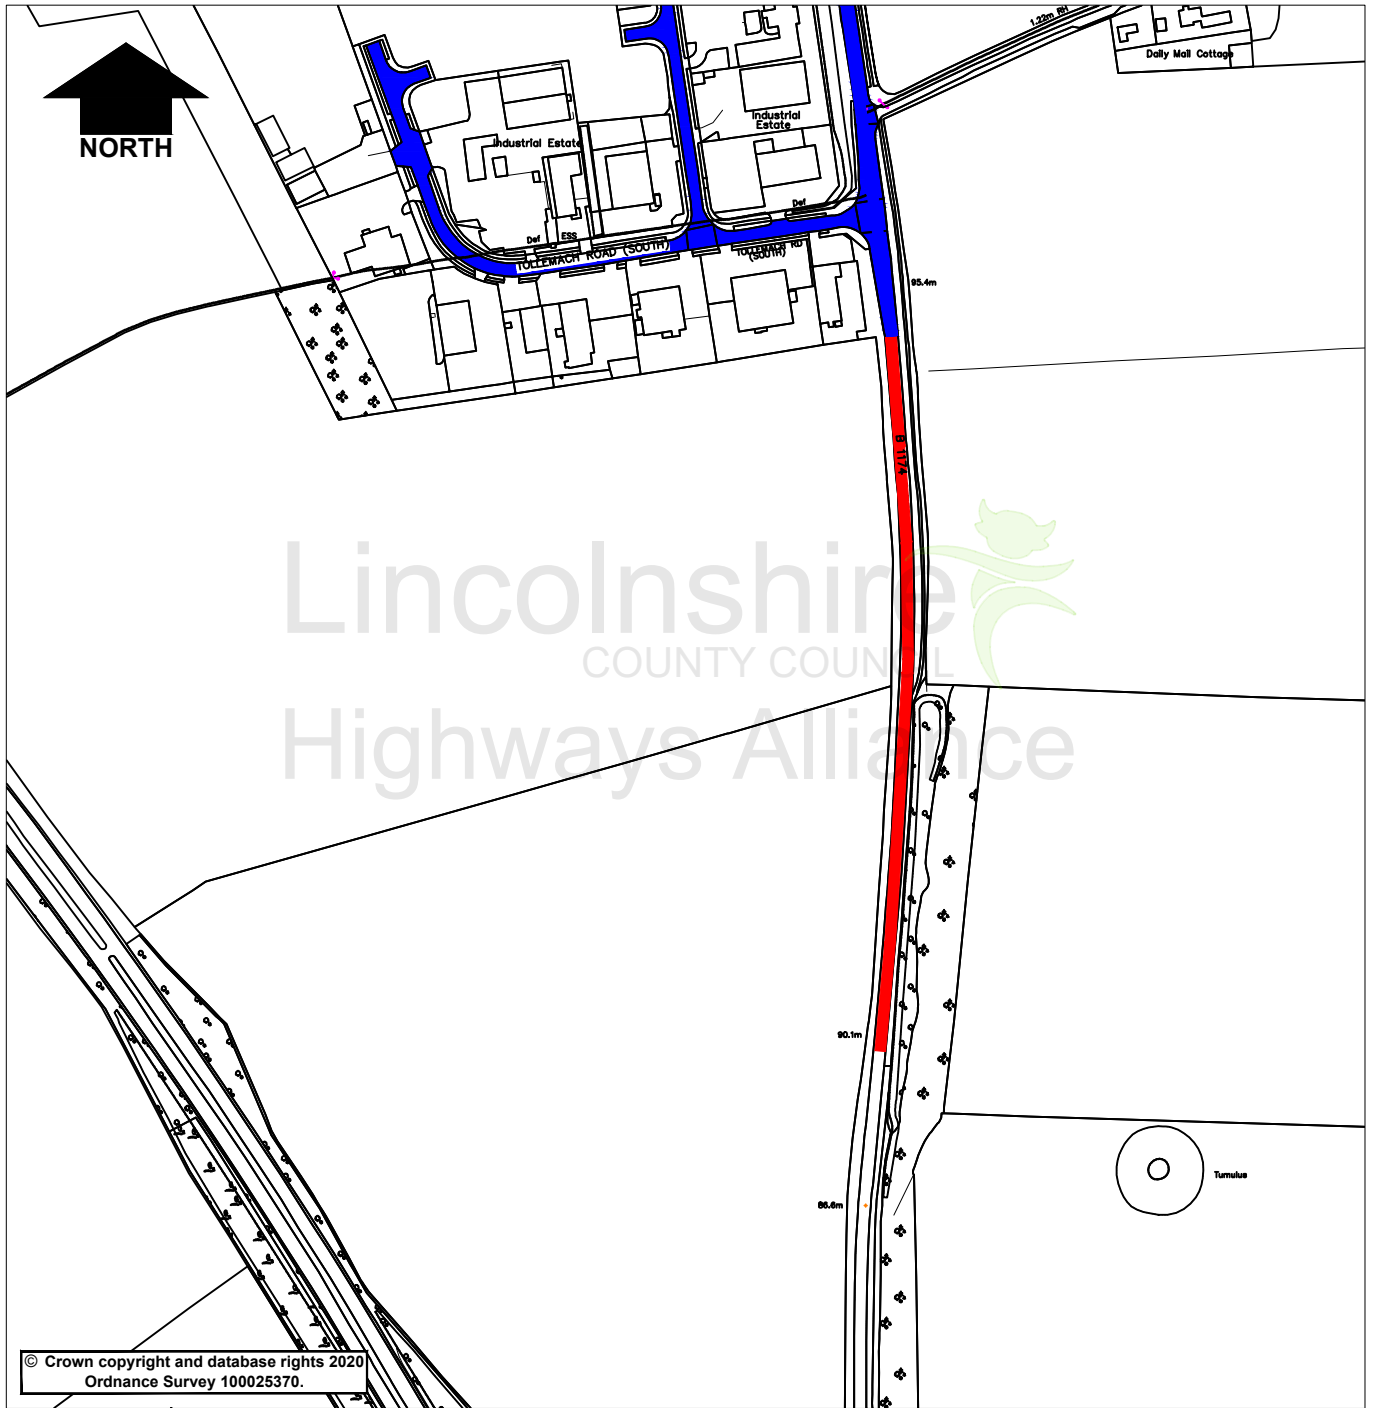

Lincolnshire  
COUNTY COUNCIL  
Highways Alliance

© Crown copyright and database rights 2020  
Ordnance Survey 100025370.

**Key**

- Proposed 40mph Speed Limit
- Existing 40mph Speed Limit

**Lincolnshire**  
COUNTY COUNCIL  
**Highways Alliance**

Lancaster House  
36 Orchard Street  
Lincoln  
LN1 1XX

Rev.	Description	Drawn	Ch'kd	Auth	Date
	Project	RH		April 2024	
	Project No.	2076		Date	
	Drawing Title	Proposed 40mph Speed Limit Extension		Scale	
	Drawing No.	RH/2076/001		NTS	
				Rev. 0	

Jan 11, 2024 - 3:01pm G:\comm\Traffic Regulation Orders\Schemes Master Folder\DO NOT CHANGE 25-24\2005-3000 Speed Limits\2076 - Little Ponton & Stroxtan\CAD\CAD.dwg