

**LINCOLNSHIRE COUNTY COUNCIL
(SHEPEAU STOW – B1166 DROVE ROAD)
(30MPH SPEED LIMIT) ORDER 2024**

STATEMENT OF REASONS

- When comparing the conditions to the current speed limit policy, a 30mph speed limit is recommended.
- Therefore, in accordance with the County Council's Policy, it is proposed to introduce a speed limit as per the schedule in the Order.
- The Chief Constable, Whaplode Parish Council and South Holland District Council have been consulted, along with other local groups/companies.

PUBLIC NOTICE

LINCOLNSHIRE COUNTY COUNCIL (SHEPEAU STOW – B1166 DROVE ROAD) (30MPH SPEED LIMIT) ORDER 2024

NOTICE IS HEREBY GIVEN that the Lincolnshire County Council propose to make an Order under their powers contained in the Road Traffic Regulation Act 1984, the effect of which will be to change the existing 40mph speed limit on B1166 Drove Road, Shepeau Stow to 30mph.

A copy of the plan showing the lengths of road concerned along with a Statement of Reasons for proposing to make the Order may be inspected on our website: www.lincolnshire.gov.uk/trafficorders


If you are unable to view our website the documents can be supplied to you by contacting us using the contact details below or calling our Customer Service Centre on 01522 782070 during office hours.

You may also be able to view these documents at the offices of South Holland District Council, during normal office hours.

Objections or representations to the proposals, together with the grounds on which they are made, must be made in writing to Chief Executive - Lincolnshire County Council, Lancaster House, 36 Orchard Street, Lincoln, LN1 1XX or Email: TRO@lincolnshire.gov.uk (For the attention of: Miss R Greaves, Traffic Orders Section) by **22nd August 2024**



Shepeau Stow

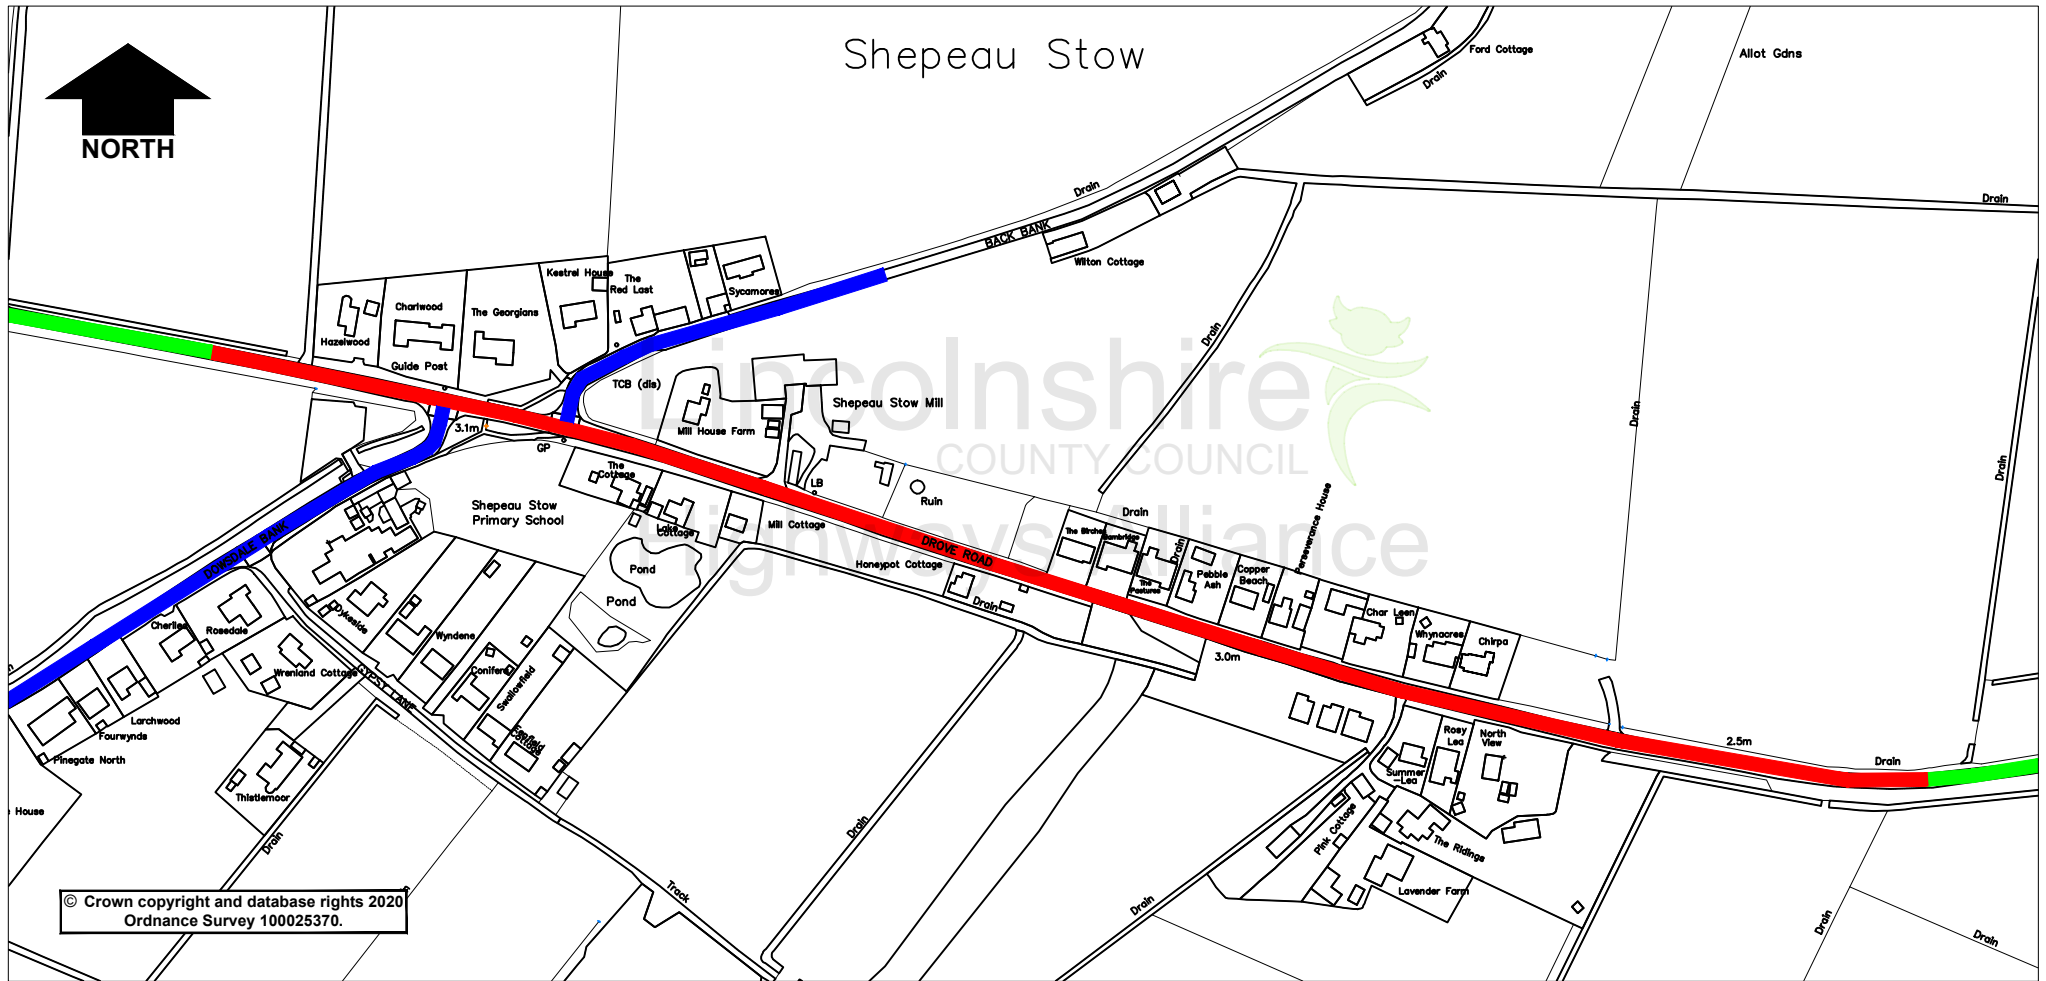

© Crown copyright and database rights 2020
Ordnance Survey 100025370.

Key

- Proposed 30mph Speed Limit
- Existing 30mph Speed Limit
- Existing 50mph Speed Limit

Lincolnshire
COUNTY COUNCIL

Highways Alliance

Lancaster House, 36 Orchard Street, Lincoln, LN1 1YZ

Project		Shepeau Stow, B1166 Drove Road		Project	Drawn	Ch'kd	Auth	Date
Status	Project No.	2057		Drawn	RG	Date	April 2024	
Drawing Title		Proposed 30mph Speed Limit		Auth	Traced			
Drawing No.		RG/2057/001		Rev.	0	Scale	NTS	