

**LINCOLNSHIRE COUNTY COUNCIL
(SLEAFORD - EASTGATE)
(PROHIBITION OF WAITING) AMENDMENT ORDER 2024**

STATEMENT OF REASONS

- Due to works being undertaken by North Kesteven District Council on the Market Place opposite there is now a requirement to extend the existing disabled badge holder parking in this location to allow 3 vehicles to park.
- Therefore, in accordance with the County Council's Policy, it is proposed to introduce disabled badge holder only parking as per the consultation plan.
- The Chief Constable, Sleaford Town Council and North Kesteven District Council have been consulted, along with other local groups/companies.

PUBLIC NOTICE

LINCOLNSHIRE COUNTY COUNCIL (SLEAFORD - EASTGATE) (PROHIBITION OF WAITING) AMENDMENT ORDER 2024

NOTICE IS HEREBY GIVEN that the Lincolnshire County Council propose to make an Order under their powers contained in the Road Traffic Regulation Act 1984, the effect of which will be to revoke part of the existing Loading Bay fronting the library on Eastgate to extend the existing disabled badge holder only bay to allow space for 3 vehicles.


Exemptions are included which will permit vehicles for the purpose of picking up or setting down passengers, loading or unloading of goods, the maintenance of the roads, and works in connection with the supply of gas, electricity, water and telecommunications apparatus.

A copy of the plan showing the lengths of road concerned along with a Statement of Reasons for proposing to make the Order may be inspected on our website: www.lincolnshire.gov.uk/trafficorders

If you are unable to view our website the documents can be supplied to you by contacting us using the contact details below or calling our Customer Service Centre on 01522 782070 during office hours.

You may also be able to view these documents at the offices of North Kesteven District Council, during normal office hours.

Objections or representations to the proposals, together with the grounds on which they are made, must be made in writing to Chief Executive - Lincolnshire County Council, Lancaster House, 36 Orchard Street, Lincoln, LN1 1XX or Email: TRO@lincolnshire.gov.uk (For the attention of: Mrs R Hayward, Traffic Orders Section) by **23 August 2024**

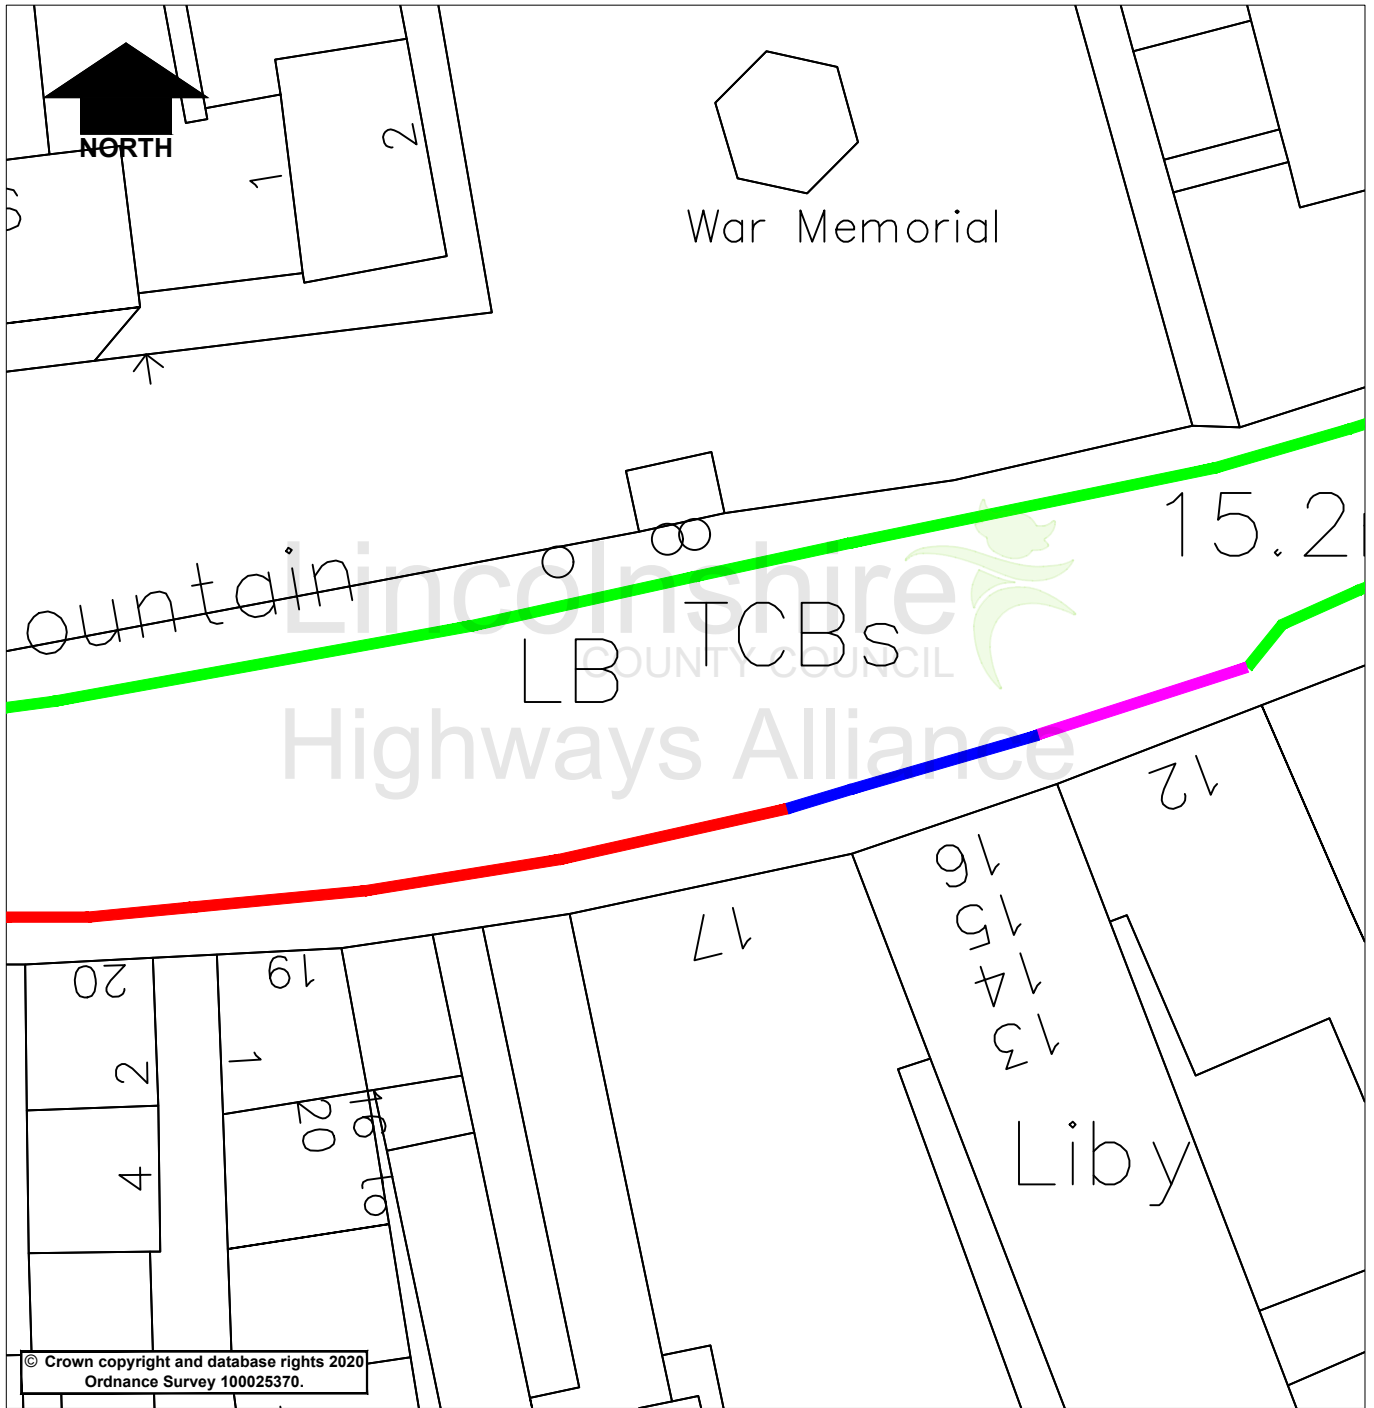

© Crown copyright and database rights 2020
Ordnance Survey 100025370.

Key	
	Proposed Disabled Badge Holder Only Bay
	Existing Disabled Badge Holder Only Bay
	Existing Goods Vehicle Loading Bay Mon-Sat 7am-6pm
	Existing No Waiting At Any Time

Rev.	Description	Drawn	Ch'kd	Auth	Date

Project		Sleaford - Eastgate		Drawn	Date
				RH	May 2024
Status	Project No.	Auth	Traced	Ch'kd	Date
	150				
Drawing Title				Scale	
Proposed Waiting Restrictions				NTS	
Drawing No.				Rev.	
RH/150/001				0	

Lincolnshire
COUNTY COUNCIL
Highways Alliance

Lancaster House
36 Orchard Street
Lincoln
LN1 1XX

May 15, 2024 - 12:30pm G:\barromont\Traffic Regulation Orders\Schemes Master Folder\DOT CHANGE 23-24\101-1000 Waiting Restrictions\150 - Eastgate, Sleaford\CAD\Drawing