

**LINCOLNSHIRE COUNTY COUNCIL
(NORTH KELSEY – BRIGG ROAD)
(30MPH SPEED LIMIT) ORDER 2024**

STATEMENT OF REASONS

- When comparing the conditions to the current speed limit policy, an extension to the existing 30mph speed limit is recommended.
- Therefore, in accordance with the County Council's Policy, it is proposed to introduce a speed limit as per the schedule in the Order.
- The Chief Constable, North Kelsey Parish Council and West Lindsey District Council have been consulted, along with other local groups/companies.

PUBLIC NOTICE

LINCOLNSHIRE COUNTY COUNCIL (NORTH KELSEY – BRIGG ROAD) (30MPH SPEED LIMIT) ORDER 2024

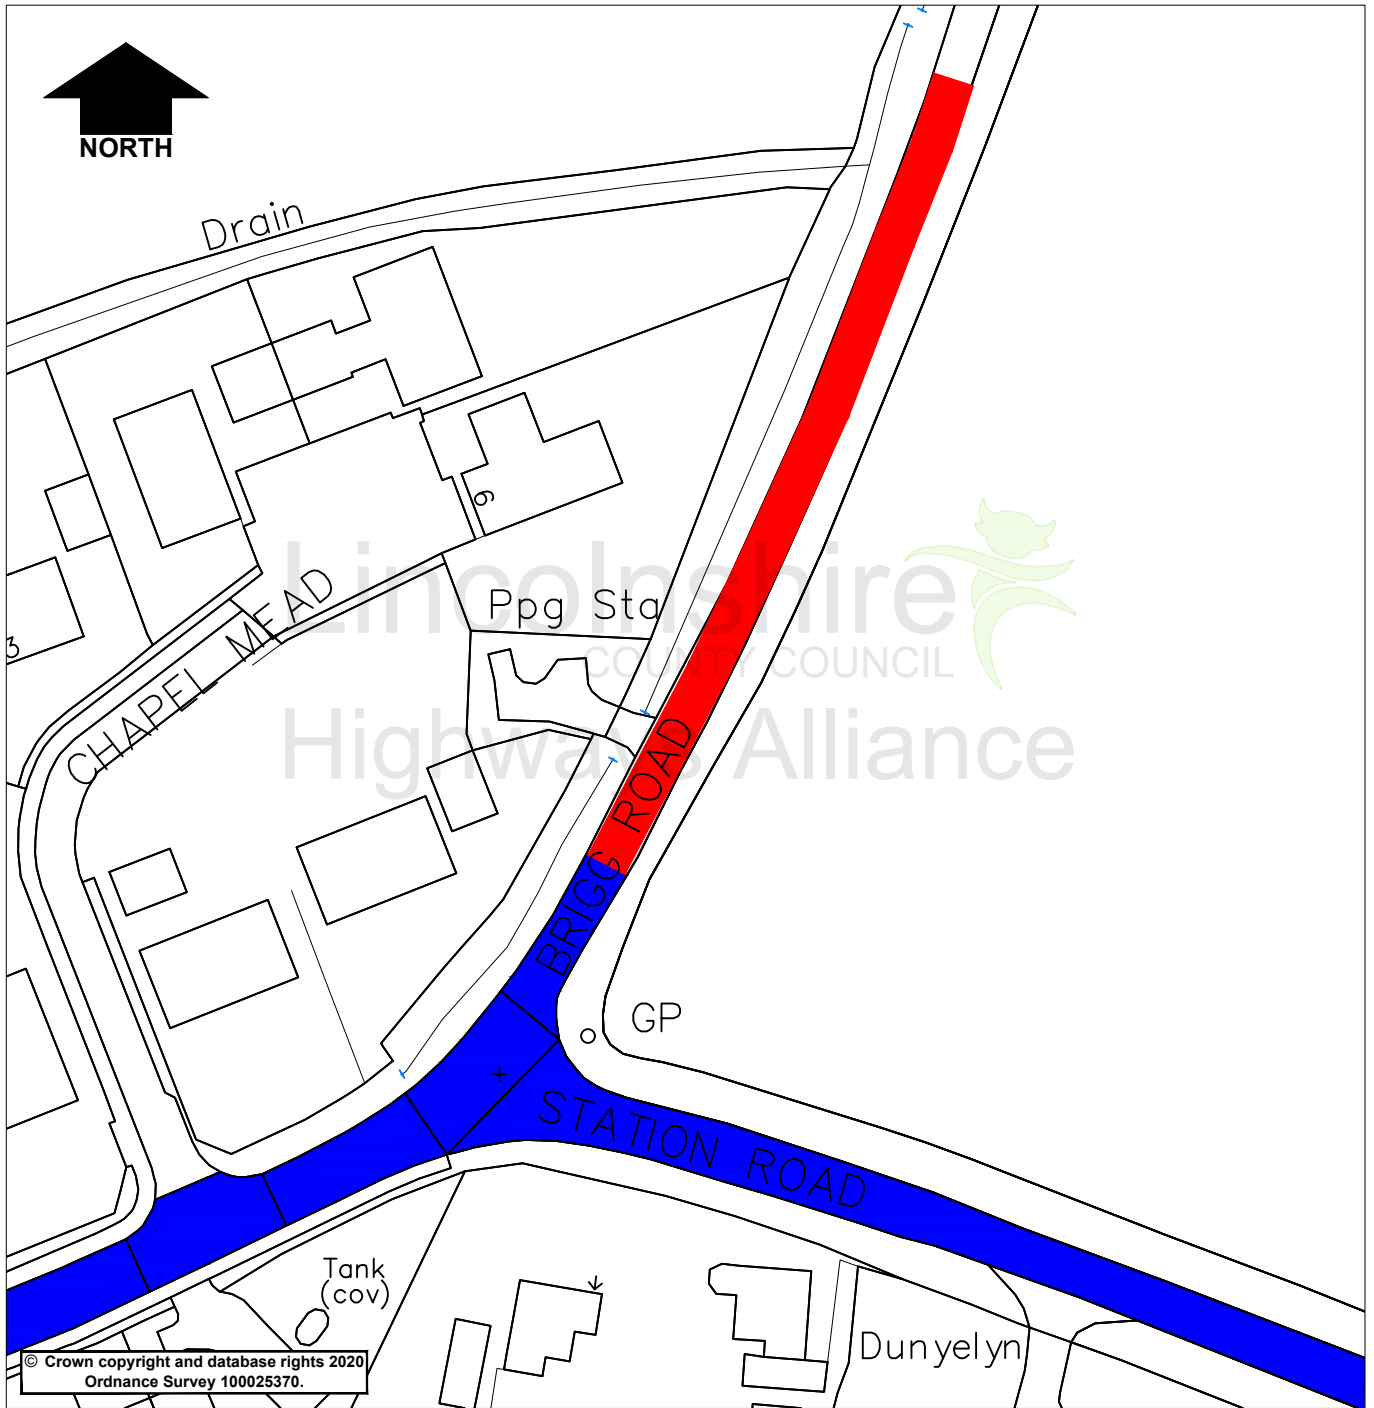
NOTICE IS HEREBY GIVEN that the Lincolnshire County Council propose to make an Order under their powers contained in the Road Traffic Regulation Act 1984, the effect of which will be to extend the existing 30mph speed limit on Brigg Road, North Kelsey.

A copy of the plan showing the lengths of road concerned along with a Statement of Reasons for proposing to make the Order may be inspected on our website: www.lincolnshire.gov.uk/trafficorders



If you are unable to view our website the documents can be supplied to you by contacting us using the contact details below or calling our Customer Service Centre on 01522 782070 during office hours.

You may also be able to view these documents at the offices of West Lindsey District Council, during normal office hours.

Objections or representations to the proposals, together with the grounds on which they are made, must be made in writing to Chief Executive - Lincolnshire County Council, Lancaster House, 36 Orchard Street, Lincoln, LN1 1XX or Email: TRO@lincolnshire.gov.uk (For the attention of: Mrs R Hayward, Traffic Orders Section) by **2 September 2024**.



© Crown copyright and database rights 2020
Ordnance Survey 100025370.

Key	
	Proposed 30mph Speed Limit
	Existing 30mph Speed Limit

Lincolnshire
COUNTY COUNCIL
Highways Alliance

Lancaster House
36 Orchard Street
Lincoln
LN1 1XX

Rev.	Description	Drawn	Ch'kd	Auth	Date
	Project	Drawn		Date	
		RH		June 2024	
	Status	Project No.	Auth	Traced	
		2099			
	Drawing Title				Scale
		Proposed 30mph Speed Limit Extension			NTS
	Drawing No.	RH/2099/001			Rev.
					0

Jan 05, 2024 - 11:53am C:\common\Traffic Regulation Orders\Schemes Master Folder\DO NOT CHANGE 23-24\2020-3000 Speed Limits 2099 - Brigg Road, North Kelsey\CAD\CAD.dwg