

ROAD TRAFFIC REGULATION ACT 1984

LINCOLNSHIRE COUNTY COUNCIL

(LOUTH – MARKET PLACE)

(PROHIBITION OF WAITING) AMENDMENT ORDER 20

THE LINCOLNSHIRE COUNTY COUNCIL in exercise of its powers under Sections 1, 2(1) and (2), 3, 4, 5, 32, 35, 45, 46, 49, 53, 124 and Part IV of Schedule 9 of the Road Traffic Regulation Act 1984 (the Act of 1984) as amended and the Traffic Management Act 2004 (the Act of 2004) and of all other enabling powers, and after consultation with the Chief Officer of Police in accordance with Part III of Schedule 9 to the Act of 1984, hereby makes the following Order.

1. This Order shall come into operation on _____ 20__ and may be cited as the Lincolnshire County Council (Louth – Market Place) (Prohibition of Waiting) Amendment Order 20__
2. The Lincolnshire County Council (Prohibition and Restriction of Waiting and Loading and Parking Places) (Civil Enforcement and Consolidation) Order 2012 Plans including the key (the 'Plans') are incorporated into this Order.
3. Plan ? of the Lincolnshire County Council (Prohibition and Restriction of Waiting and Loading and Parking Places) (Civil Enforcement and Consolidation) Order 2012 shall be amended.
4. Any restriction or requirement made or having effect as if made under the Act of 1984 or any other enactment is hereby revoked insofar as it relates to the length and sides of road specified in this Order.

5. The prohibition imposed by this Order shall be in addition to and not in derogation from any restriction or requirement imposed by any regulations made or having effect as if made under the Act of 1984 or by or under any other enactment.

THE COMMON SEAL of the LINCOLNSHIRE)

COUNTY COUNCIL was hereunto affixed)

in the presence of:-)

Authorised Officer

DRAFT

DATED -

LINCOLNSHIRE COUNTY COUNCIL
(LOUTH – MARKET PLACE)
(PROHIBITION OF WAITING)
AMENDMENT ORDER 20

A Gutherson
Director for Place
Lincolnshire County Council
County Offices
Lincoln

LINCOLNSHIRE COUNTY COUNCIL
(LOUTH – MARKET PLACE)
(PROHIBITION OF WAITING) AMENDMENT ORDER 20

STATEMENT OF REASONS

- Investigations have taken place at the location above with a view to providing no waiting and loading in the area.
- Long term parking that occurs in the vicinity is causing traffic congestion and accessibility issues for buses and emergency service vehicles. The proposed restrictions will maintain traffic flow and ensure provision is made for loading requirements in the area.
- Therefore, in accordance with the County Council's Policy, it is proposed to introduce limited waiting as per the consultation plan.
- The Chief Constable, Louth Town Council and East Lindsey District Council have been consulted, along with other local groups/companies.

PUBLIC NOTICE

LINCOLNSHIRE COUNTY COUNCIL (LOUTH – MARKET PLACE) (PROHIBITION OF WAITING AND LOADING) AMENDMENT ORDER 20

NOTICE IS HEREBY GIVEN that the Lincolnshire County Council propose to make an Order under their powers contained in the Road Traffic Regulation Act 1984, the effect of which will be to introduce:


- No waiting or loading on Market Place.
- Goods vehicle loading only Monday to Saturday 8am to 6pm.

Exemptions are included which will permit the maintenance of the roads, and works in connection with the supply of gas, electricity, water and telecommunications apparatus.

A copy of the plan showing the lengths of road concerned along with a Statement of Reasons for proposing to make the Order may be inspected on our website: www.lincolnshire.gov.uk/trafficorders

If you are unable to view our website the documents can be supplied to you by contacting us using the contact details below or calling our Customer Service Centre on 01522 782070 during office hours.

Objections or representations to the proposals, together with the grounds on which they are made, must be made in writing to Chief Executive - Lincolnshire County Council, Lancaster House, 36 Orchard Street, Lincoln, LN1 1XX or Email: TRO@lincolnshire.gov.uk (For the attention of: Mrs A McMorrow, Traffic Orders Section) by **4th September 2024**

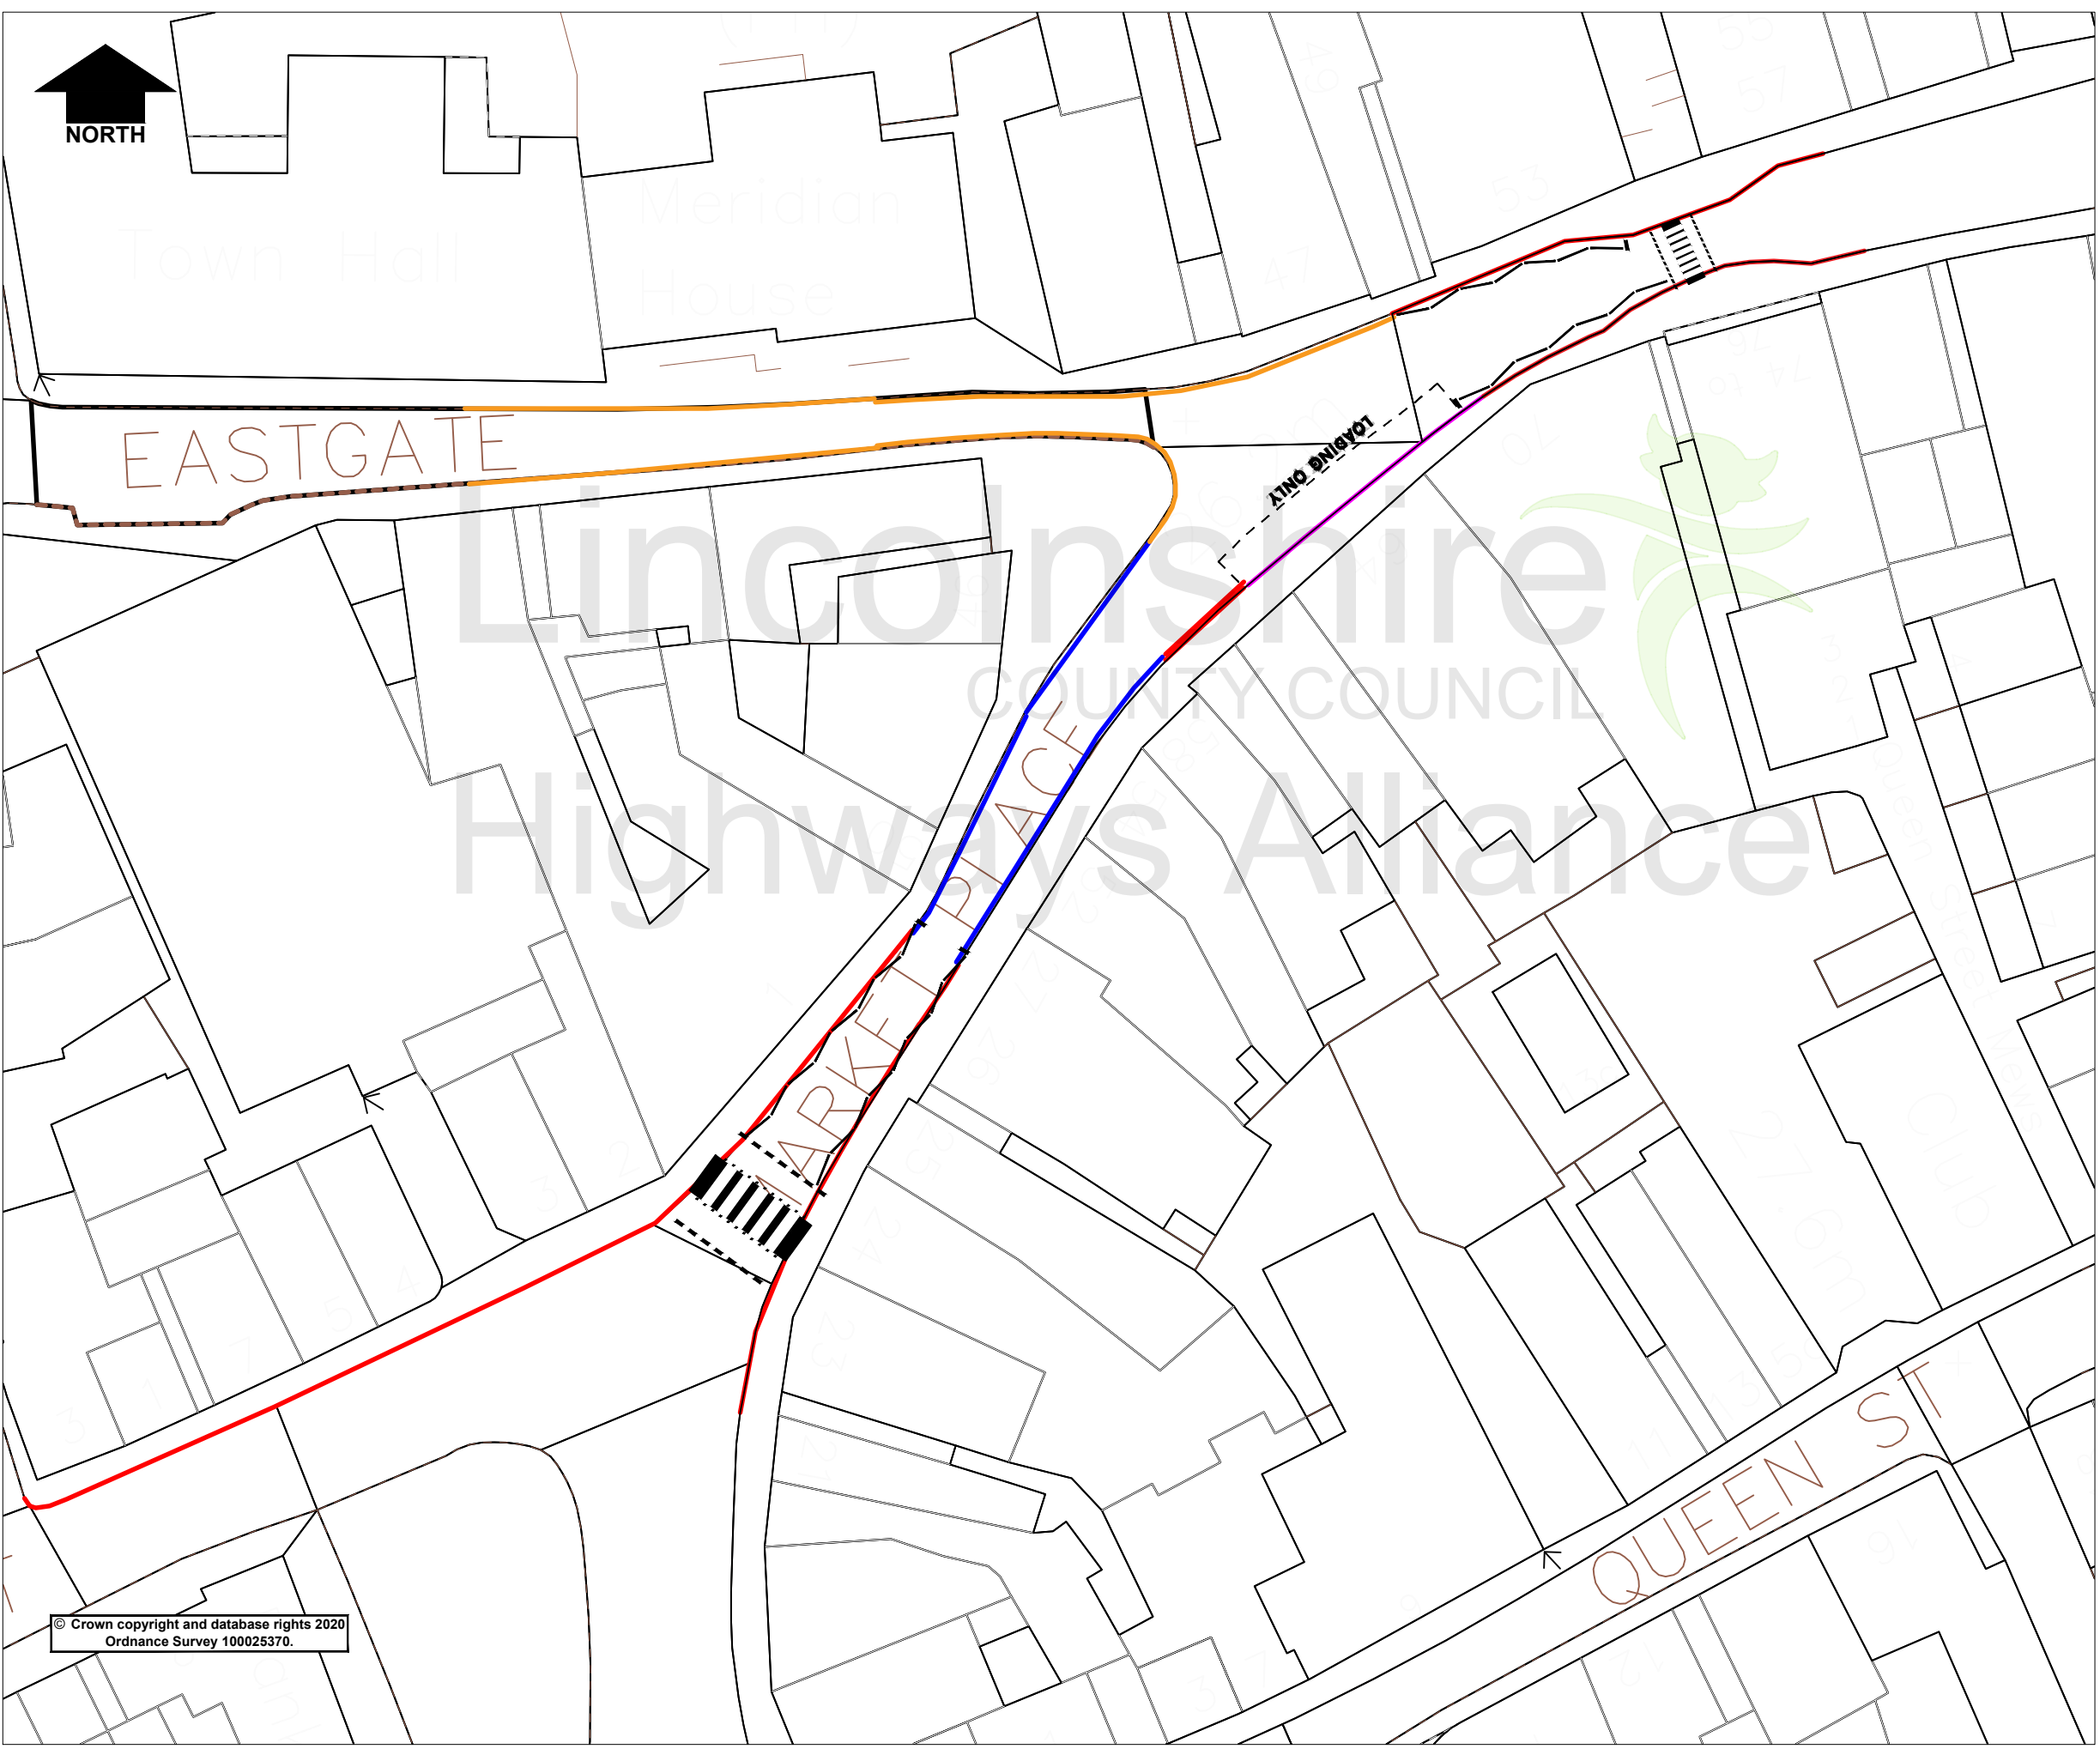

Key

- Proposed No Waiting No Loading At Any Time
- Proposed Goods Vehicle Loading Mon - Sat 8am to 6pm
- Existing No Waiting at Any Time
- Existing No Waiting 8am - 6pm
- Existing No Waiting 8am - 6pm Mon - Sat

EASTGATE

MARKET PLACE

QUEEN ST

Lincolnshire COUNTY COUNCIL
Highways Alliance

© Crown copyright and database rights 2020
Ordnance Survey 100025370.

Rev.	Description	Drawn	Ch'kd	Auth	Date
Project Louth - Market Place					
Status		Project No. 004			
Drawing Title Proposed No Waiting/No Loading at Any Time					
Scale NTS	Drawn	AM		Date	21/03/24
	Ch'kd			Date	
	Auth			Traced	
Drawing No. H/AM/004/001					Rev. 0

Lincolnshire
COUNTY COUNCIL
Highways Alliance

Lancaster House, 36 Orchard Street,
Lincoln, LN1 1XX

Mar 21, 2024 - 9:44am © Common Traffic Regulation Orders Schemes Master Folder DO NOT CHANGE 25-24001-1000 Waiting Restrictions/04 - Louth - Eastgate/CAO/Loading days.dwg