

**ROAD TRAFFIC REGULATION ACT 1984**  
**LINCOLNSHIRE COUNTY COUNCIL**  
**(HOLBEACH ST JOHNS – JEKIL’S BANK)**  
**(40MPH SPEED LIMIT) ORDER 20**

The LINCOLNSHIRE COUNTY COUNCIL in exercise of their powers under Sections 84 (1) and (2) of the Road Traffic Regulation Act 1984, (hereinafter referred to as "the Act") and of all other enabling powers, after consultation with the Chief Officer of Police in accordance with Part III of Schedule 9 to the Act hereby make the following Order:-

1. This Order may be cited as the Lincolnshire County Council (Holbeach St Johns – Jekil’s Bank) (40mph Speed Limit) Order 20 and shall come into operation on.
2. No person shall drive any motor vehicle at a speed exceeding 40mph on the length of road specified in the Schedule to this Order.
3. No speed limit imposed by this Order applies to vehicles falling within regulation 3 (4) of the Road Traffic Exemptions (Special Forces) (Variation and Amendment) Regulations 2011 when used in accordance with regulation 3 (5) of those regulations.

THE COMMON SEAL of the LINCOLNSHIRE )  
COUNTY COUNCIL was hereunto affixed )  
in the presence of:- )

Authorised Officer

## SCHEDULE

### Jekil's Bank

From its junction with the B1168 New River Gate at Holbeach St Johns in a westerly direction for 1.2km.

DRAFT

DATED -

ROAD TRAFFIC REGULATION ACT 1984  
LINCOLNSHIRE COUNTY COUNCIL  
(HOLBEACH ST JOHNS, JEKIL'S BANK)  
(40MPH SPEED LIMIT) ORDER 20

DRAFT

Lincolnshire County Council

County Offices

Lincoln

**LINCOLNSHIRE COUNTY COUNCIL  
(HOLBEACH ST JOHNS – JEKIL’S BANK)  
(40MPH SPEED LIMIT) ORDER 20**

**STATEMENT OF REASONS**

- When comparing the conditions to the current speed limit policy, a 40mph speed limit is recommended.
- Therefore, in accordance with the County Council's Policy, it is proposed to introduce a speed limit as per the schedule in the Order.
- The Chief Constable, Holbeach Parish Council and South Holland District Council have been consulted, along with other local groups/companies.

# **PUBLIC NOTICE**

## **LINCOLNSHIRE COUNTY COUNCIL (HOLBEACH ST JOHNS, JEKIL'S BANK) (40MPH SPEED LIMIT) ORDER 20**


NOTICE IS HEREBY GIVEN that the Lincolnshire County Council propose to make an Order under their powers contained in the Road Traffic Regulation Act 1984, the effect of which will be to restrict the speed of vehicles to 40mph on Jekil's Bank in Holbeach St Johns from its junction with the B1168 New River Gate westwards for a distance of 1.2 kilometres.

A copy of the plan showing the lengths of road concerned along with a Statement of Reasons for proposing to make the Order may be inspected on our website: [www.lincolnshire.gov.uk/trafficorders](http://www.lincolnshire.gov.uk/trafficorders)

If you are unable to view our website the documents can be supplied to you by contacting us using the contact details below or calling our Customer Service Centre on 01522 782070 during office hours.

You may also be able to view these documents at the offices of South Holland District Council, during normal office hours.

Objections or representations to the proposals, together with the grounds on which they are made, must be made in writing to Chief Executive - Lincolnshire County Council, Lancaster House, 36 Orchard Street, Lincoln, LN1 1XX or Email: [TRO@lincolnshire.gov.uk](mailto:TRO@lincolnshire.gov.uk) (For the attention of: Mr B Gault, Traffic Orders Section) by **20<sup>th</sup> September 2024.**

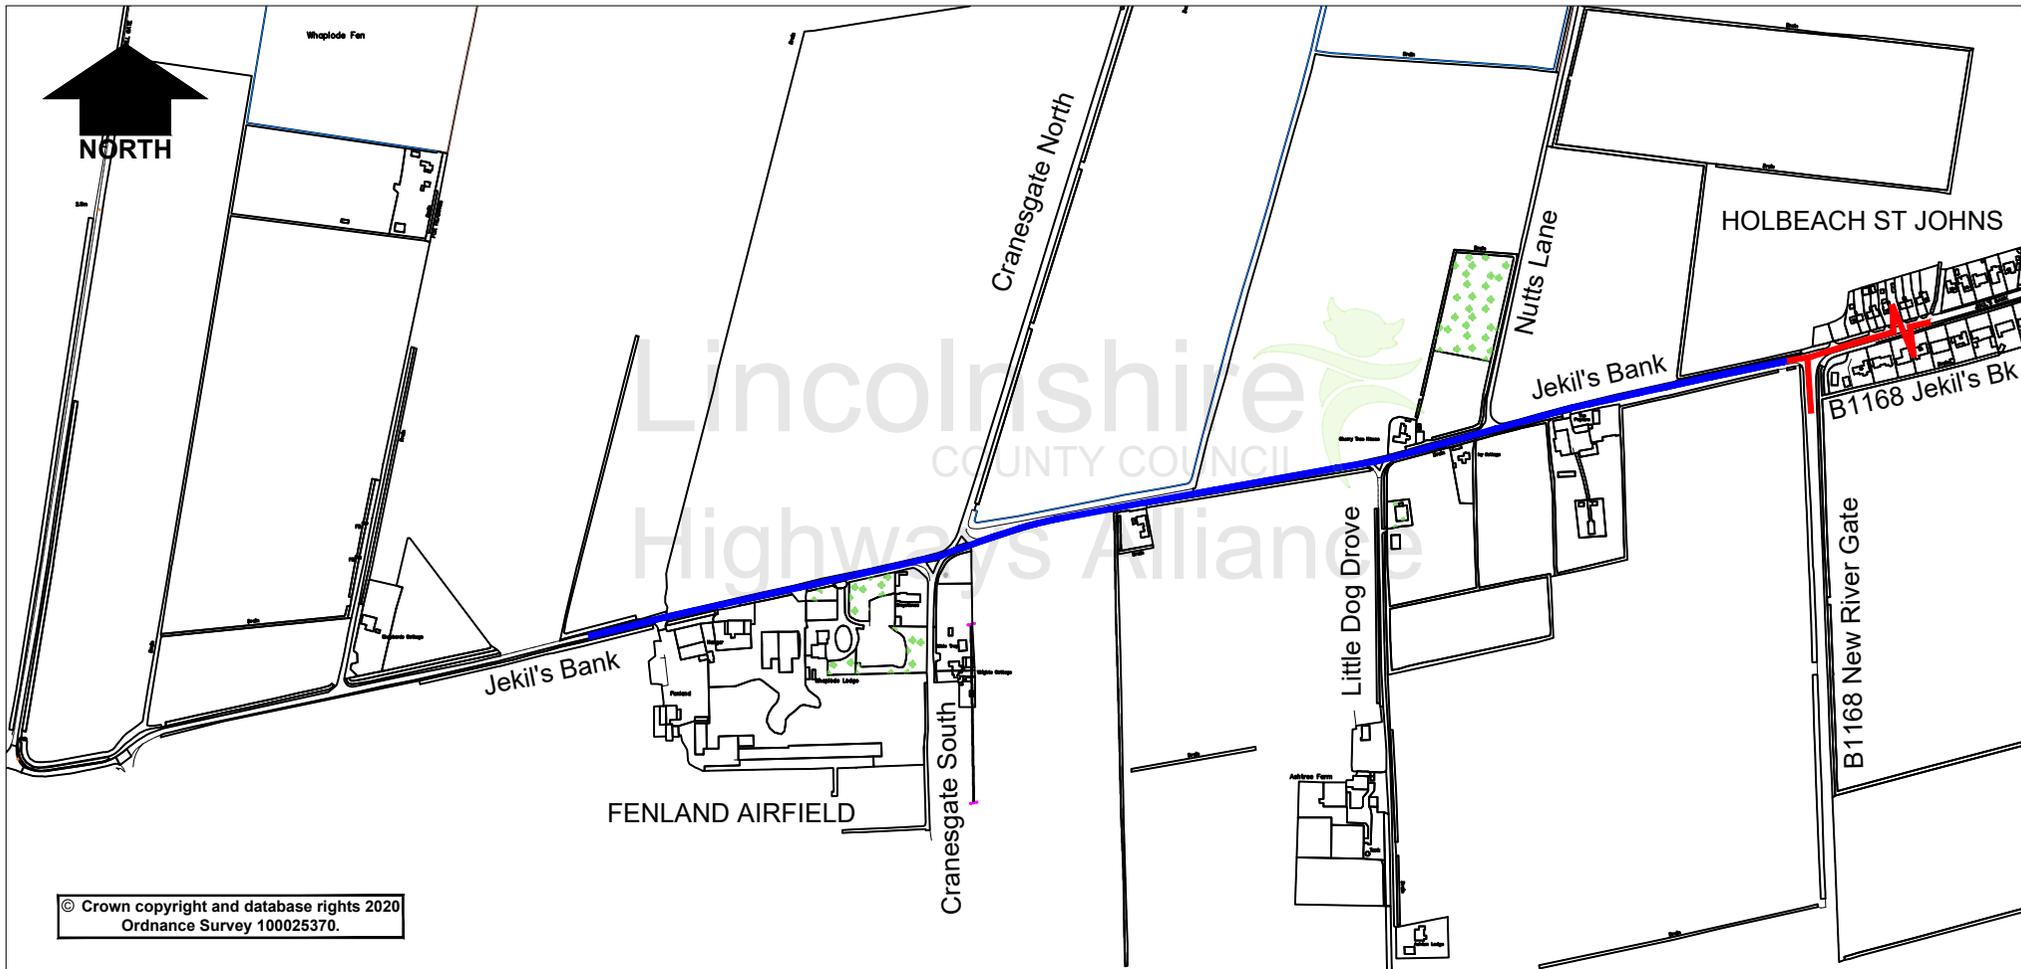

© Crown copyright and database rights 2020  
Ordnance Survey 100025370.

**KEY**

- Existing 40mph Speed Limit
- Proposed 40mph Speed Limit

**Lincolnshire**  
COUNTY COUNCIL  
**Highways Alliance**  
Lancaster House, 36 Orchard Street, Lincoln, LN1 1YZ

Project		Holbeach St Johns, Jekil's Bank			Project	Drawn	Date
Status	Project No.	318			BG		05/24
Drawing Title		Proposed 40mph Speed Limit			Ch'kd		Date
Drawing No.		BG/318/1			Auth		Traced
					Rev.	0	Scale
							NTS

Jun 04 2024 - 10:46am X:\common\Traffic Regulation Orders\Schemes Master Folder\DO NOT CHANGE\201 - 300318 Jekil's Bank Speed Limit\CAD\Drawing\Buser\Finished.dwg