

LINCOLNSHIRE COUNTY COUNCIL
(LINCOLN – LAUGHTON WAY / GAYTON CLOSE / REDBOURNE DRIVE)
(PROHIBITION OF WAITING) AMENDMENT ORDER 2024

STATEMENT OF REASONS

- Following investigations at the above mentioned location it was found that during peak school drop off/pick up times there are vehicles parked/waiting on the advisory 'School Keep Clear' markings.
- Vehicles have regularly been observed parking inconsiderately resulting in difficulties for all road users and raising safety concerns.
- The introduction of a formal Traffic Regulation Order will discourage parking/waiting on the 'School Keep Clear' markings and enable civil parking enforcement officers to issue Penalty Charge Notices where appropriate.
- The proposals will facilitate traffic flow, ensure all accesses are kept clear and improve visibility and road safety for all users.
- Therefore, in accordance with the County Council's Policy, it is proposed to prohibit waiting as set out on the Plans to the Order.
- The Chief Constable and City of Lincoln Council have been consulted, along with other local groups/companies.

PUBLIC NOTICE

LINCOLNSHIRE COUNTY COUNCIL (LINCOLN – LAUGHTON WAY / GAYTON CLOSE / REDBOURNE DRIVE) (PROHIBITION OF WAITING) AMENDMENT ORDER 2024

NOTICE IS HEREBY GIVEN that the Lincolnshire County Council propose to make an Order under their powers contained in the Road Traffic Regulation Act 1984, the effect of which will be to prohibit waiting as set out in the Schedule below: -

- Introduce No Waiting at Any Time along Laughton Way from Hampton House to 41 Laughton Way including at junctions of Gayton Close and Redbourne Drive.
- Introduce mandatory School Keep Clear Mon-Fri 8.45am-9.45am and 3pm-4pm at two school entrances.
- Introduce No Waiting at Any Time fronting the school between the two School Keep Clear restrictions


Exemptions are included which will permit waiting for disabled persons' vehicles and for the purpose of picking up or setting down passengers, loading or unloading of goods, the maintenance of the roads, and works in connection with the supply of gas, electricity, water and telecommunications apparatus.

A copy of the plan showing the lengths of road concerned along with a Statement of Reasons for proposing to make the Order may be inspected on our website: www.lincolnshire.gov.uk/trafficorders

If you are unable to view our website the documents can be supplied to you by contacting us using the contact details below or calling our Customer Service Centre on 01522 782070 during office hours.

You may also be able to view these documents at the offices of City of Lincoln Council, during normal office hours.

Objections or representations to the proposals, together with the grounds on which they are made, must be made in writing to Chief Executive - Lincolnshire County Council, Lancaster House, 36 Orchard Street, Lincoln, LN1 1XX or Email: TRO@lincolnshire.gov.uk (For the attention of: Mrs R Hayward, Traffic Orders Section) by **16 September 2024**.

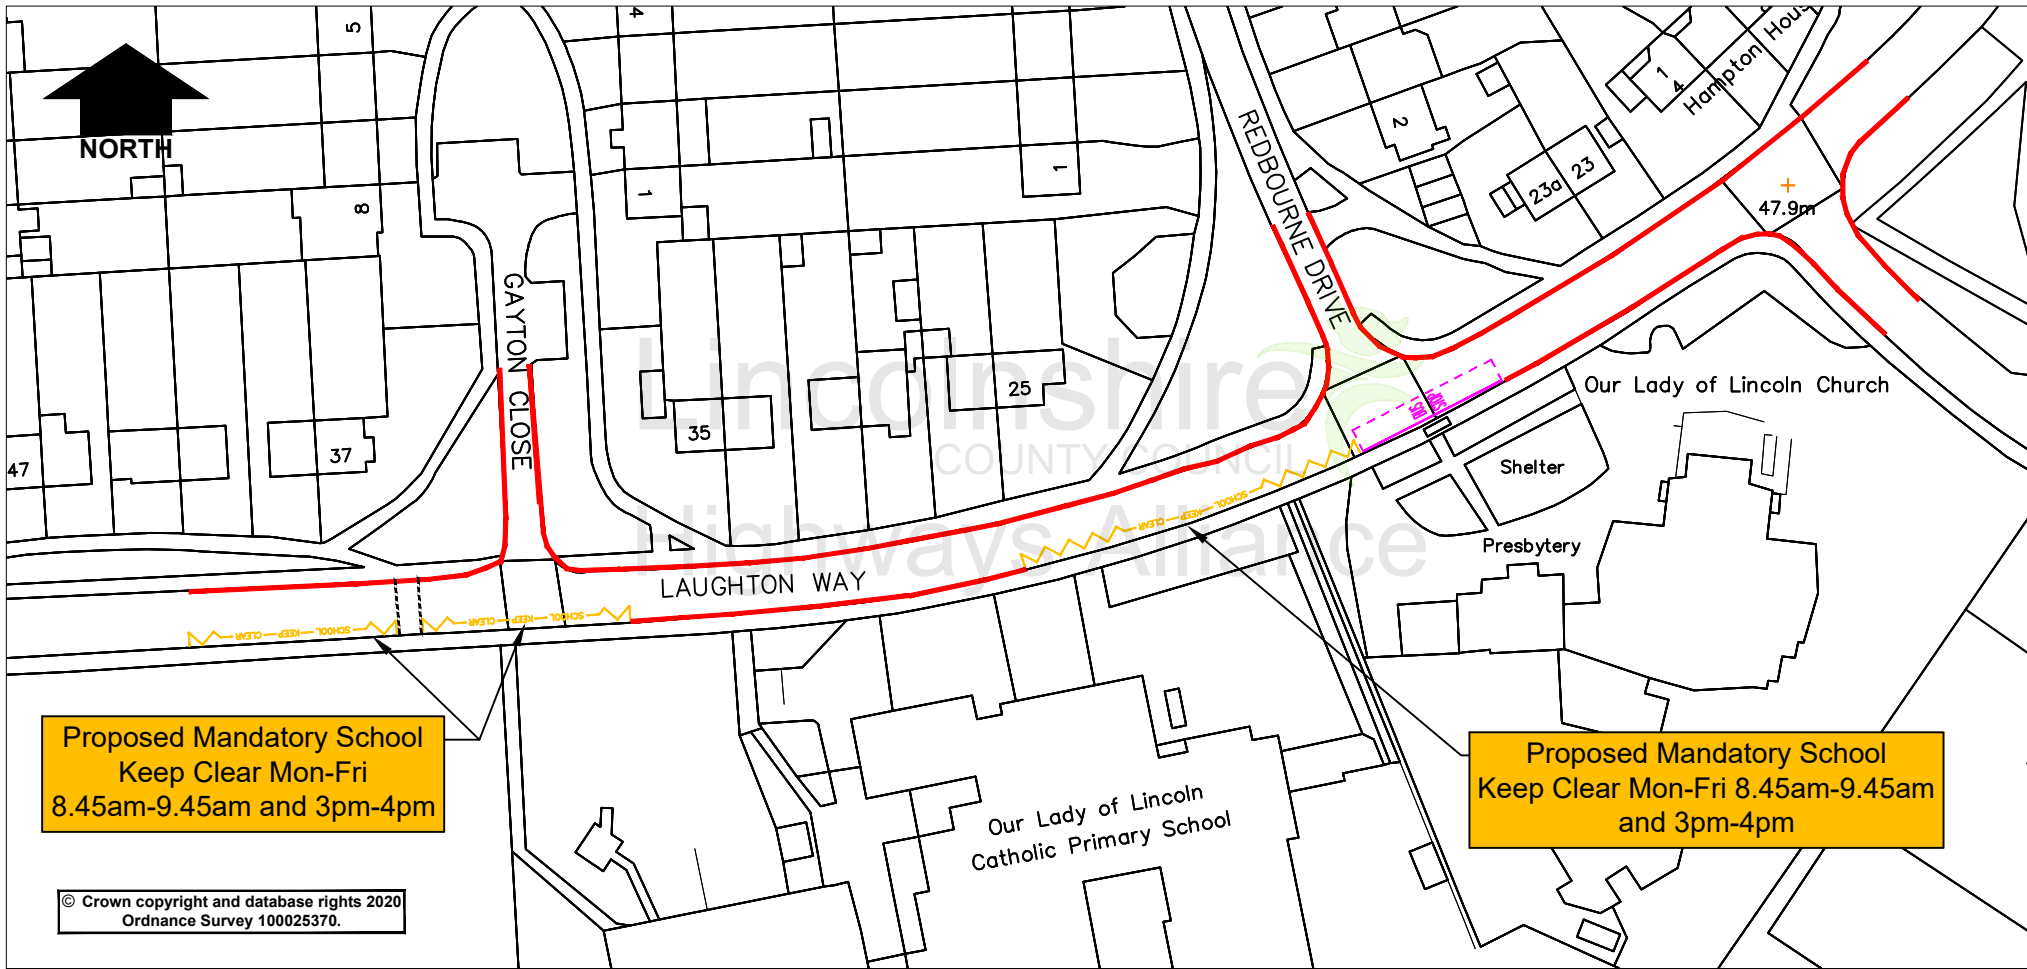

Proposed Mandatory School
Keep Clear Mon-Fri
8.45am-9.45am and 3pm-4pm

Proposed Mandatory School
Keep Clear Mon-Fri 8.45am-9.45am
and 3pm-4pm

© Crown copyright and database rights 2020
Ordnance Survey 100025370.

Key

— Proposed No Waiting at Any Time

Lincolnshire
COUNTY COUNCIL

Highways Alliance

Lancaster House, 36 Orchard Street, Lincoln, LN1 1YZ

Rev.	Description	Drawn	Ch'kd	Auth	Date
	Project	RH			July 2024
	Status	Ch'kd			Date
	Project No.	Auth			Traced
	Drawing Title	Rev.	0		Scale
	Drawing No.				NTS

Lincoln - Laughton Way

078

Proposed Waiting Restrictions

RH/078/002