

LINCOLNSHIRE COUNTY COUNCIL
(LOUTH – BOLINGBROKE ROAD)
(PROHIBITION OF HEAVY COMMERCIAL VEHICLES) ORDER 2024

STATEMENT OF REASONS

- In line with the new housing development on Brackenborough Road, a new link road between Brackenborough Road and Bolingbroke Road Louth has been constructed.

- The link road has been designed for the use of cars and light goods vehicles only, so it is proposed to prohibit Heavy Commercial Vehicles from using the roads as set out in the Schedule to the Order.

- The Chief Constable, Louth Town Council and East Lindsey District Council have been consulted, along with other local groups/companies.

PUBLIC NOTICE


LINCOLNSHIRE COUNTY COUNCIL (LOUTH – BOLINGBROKE ROAD) (PROHIBITION OF HEAVY COMMERCIAL VEHICLES) ORDER 2024

NOTICE IS HEREBY GIVEN that the Lincolnshire County Council propose to make an Order under their powers contained in the Road Traffic Regulation Act 1984, the effect of which will be to prohibit heavy commercial vehicles (maximum weight 7.5 Tonnes) on Bolingbroke Road (link road between Brackenborough Road and Bolingbroke Road), Louth.

A copy of the plan showing the lengths of road concerned along with a Statement of Reasons for proposing to make the Order may be inspected on our website: www.lincolnshire.gov.uk/trafficorders

If you are unable to view our website the documents can be supplied to you by contacting us using the contact details below or calling our Customer Service Centre on 01522 782070 during office hours.

Objections to the proposals, together with the grounds on which they are made, must be made in writing to Chief Executive - Lincolnshire County Council, Lancaster House, 36 Orchard Street, Lincoln, LN1 1XX or Email: TRO@lincolnshire.gov.uk (For the attention of: Miss R Greaves, Traffic Orders Section) by **18th September 2024**

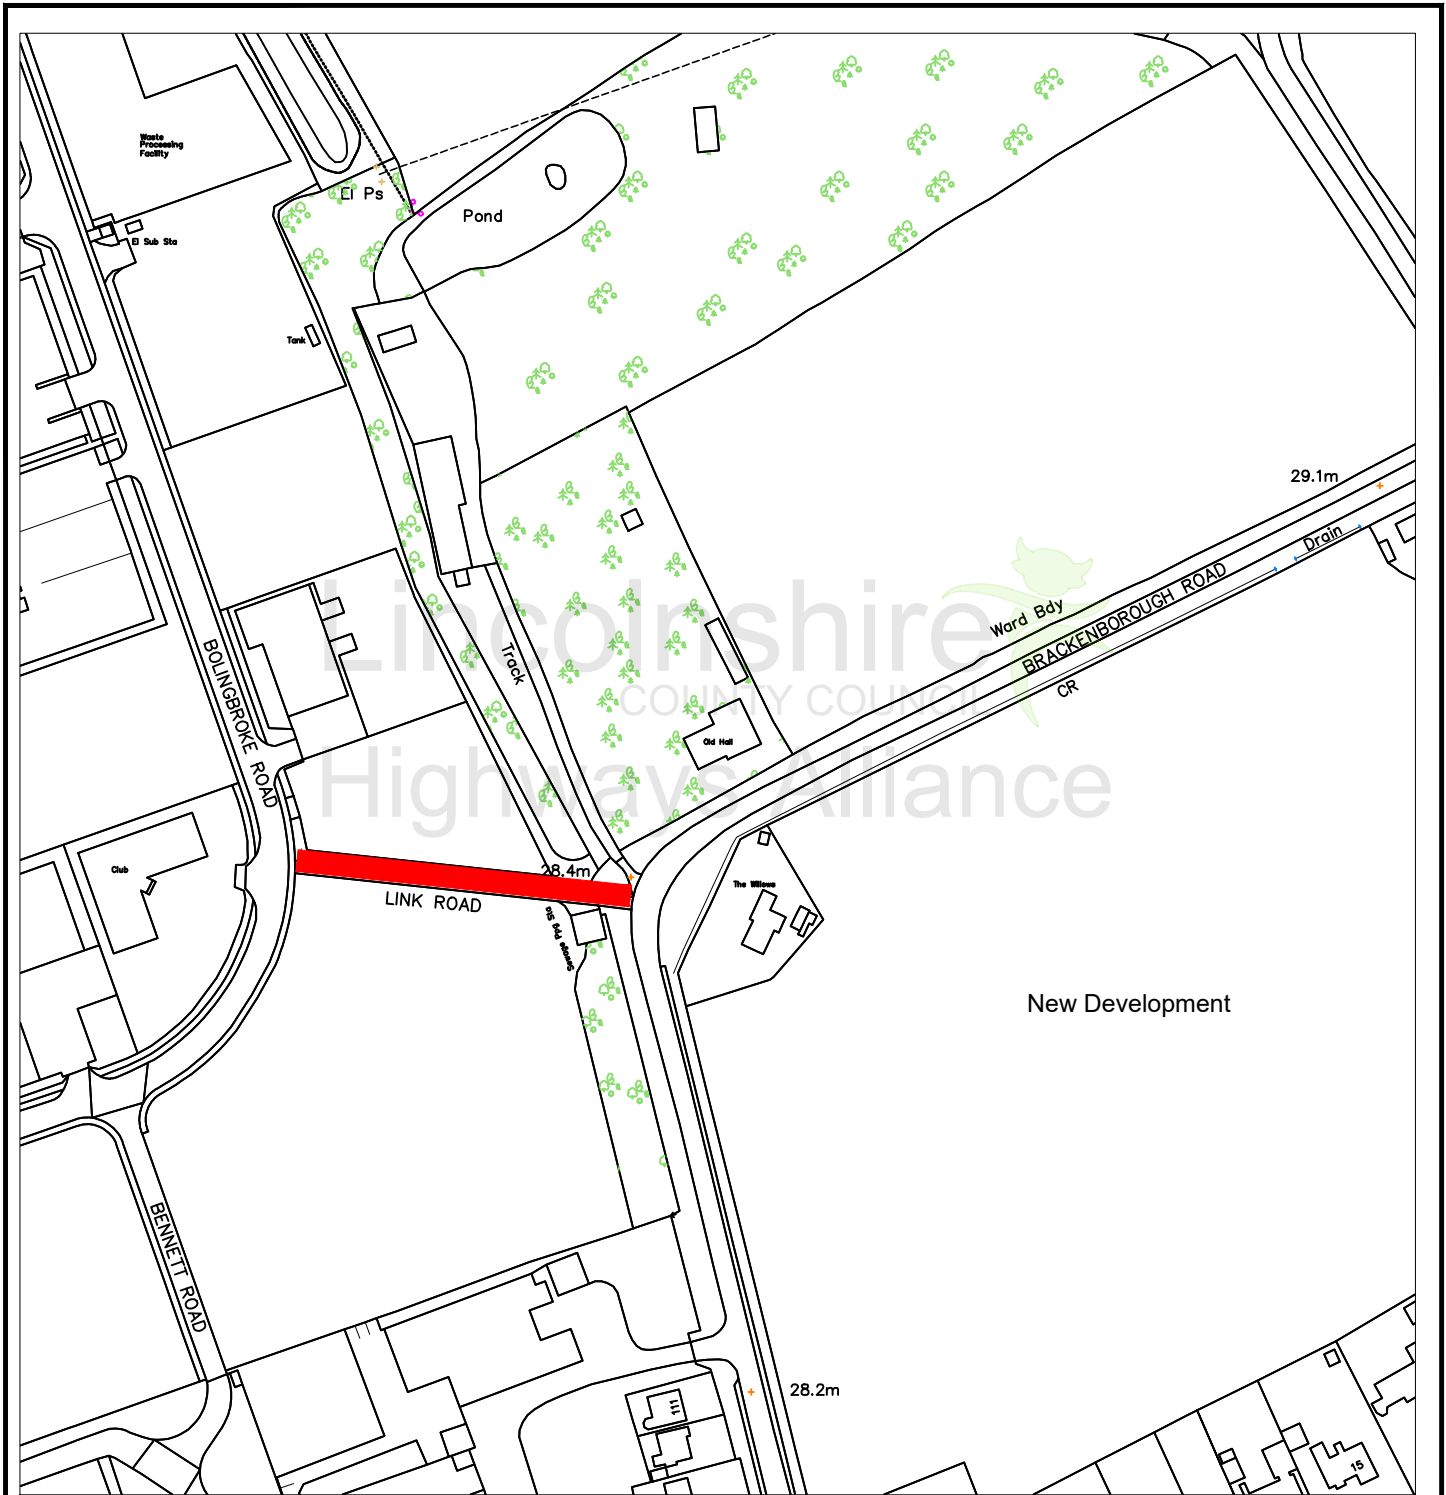

Key

Proposed 7.5 tonne Weight Limit

Lincolnshire
 COUNTY COUNCIL
Highways Alliance

Lancaster House
 36 Orchard Street
 Lincoln
 LN1 1XX

Rev.	Description	Drawn	Ch'kd	Auth	Date
	Louth - Link Road between Brackenborough Road and Bolingbroke Road	RG			July 24
	5008				
	Proposed 7.5t Weight Limit				NTS
	RG/5008/001				0

Jul 26 2024 - 5:38am X:\common\Traffic Regulation Orders\Schemes Master Folder DO NOT CHANGE 23-24\5008 - 5008 Weight Limits\5008 Louth\CAD\CAD.dwg