

LINCOLNSHIRE COUNTY COUNCIL
(NORTH HYKEHAM – TIBER ROAD)
(PROHIBITION OF WAITING) AMENDMENT ORDER 2024

STATEMENT OF REASONS

- Following investigations at the above mentioned location it was found that there is an increased need for restrictions to improve visibility.
- The proposals will remove any parked vehicles and improve visibility and road safety for all users.
- Therefore, in accordance with the County Council's Policy, it is proposed to prohibit waiting as set out on the Plans to the Order.
- The Chief Constable, North Hykeham Town Council and North Kesteven District Council have been consulted, along with other local groups/companies.

PUBLIC NOTICE

LINCOLNSHIRE COUNTY COUNCIL (NORTH HYKEHAM – TIBER ROAD) (PROHIBITION OF WAITING) AMENDMENT ORDER 2024

NOTICE IS HEREBY GIVEN that the Lincolnshire County Council propose to make an Order under their powers contained in the Road Traffic Regulation Act 1984, the effect of which will be extend the existing no waiting at any time up to properties 4 and 19 Tiber Road, North Hykeham.


Exemptions are included which will permit waiting for disabled persons' vehicles and for the purpose of picking up or setting down passengers, loading or unloading of goods, the maintenance of the roads, and works in connection with the supply of gas, electricity, water and telecommunications apparatus.

A copy of the plan showing the lengths of road concerned along with a Statement of Reasons for proposing to make the Order may be inspected on our website: www.lincolnshire.gov.uk/trafficorders

If you are unable to view our website the documents can be supplied to you by contacting us using the contact details below or calling our Customer Service Centre on 01522 782070 during office hours.

You may also be able to view these documents at the offices of North Kesteven District Council, during normal office hours.

Objections or representations to the proposals, together with the grounds on which they are made, must be made in writing to Chief Executive - Lincolnshire County Council, Lancaster House, 36 Orchard Street, Lincoln, LN1 1XX or Email: TRO@lincolnshire.gov.uk (For the attention of: Miss R Greaves, Traffic Orders Section) by **19th September 2024**

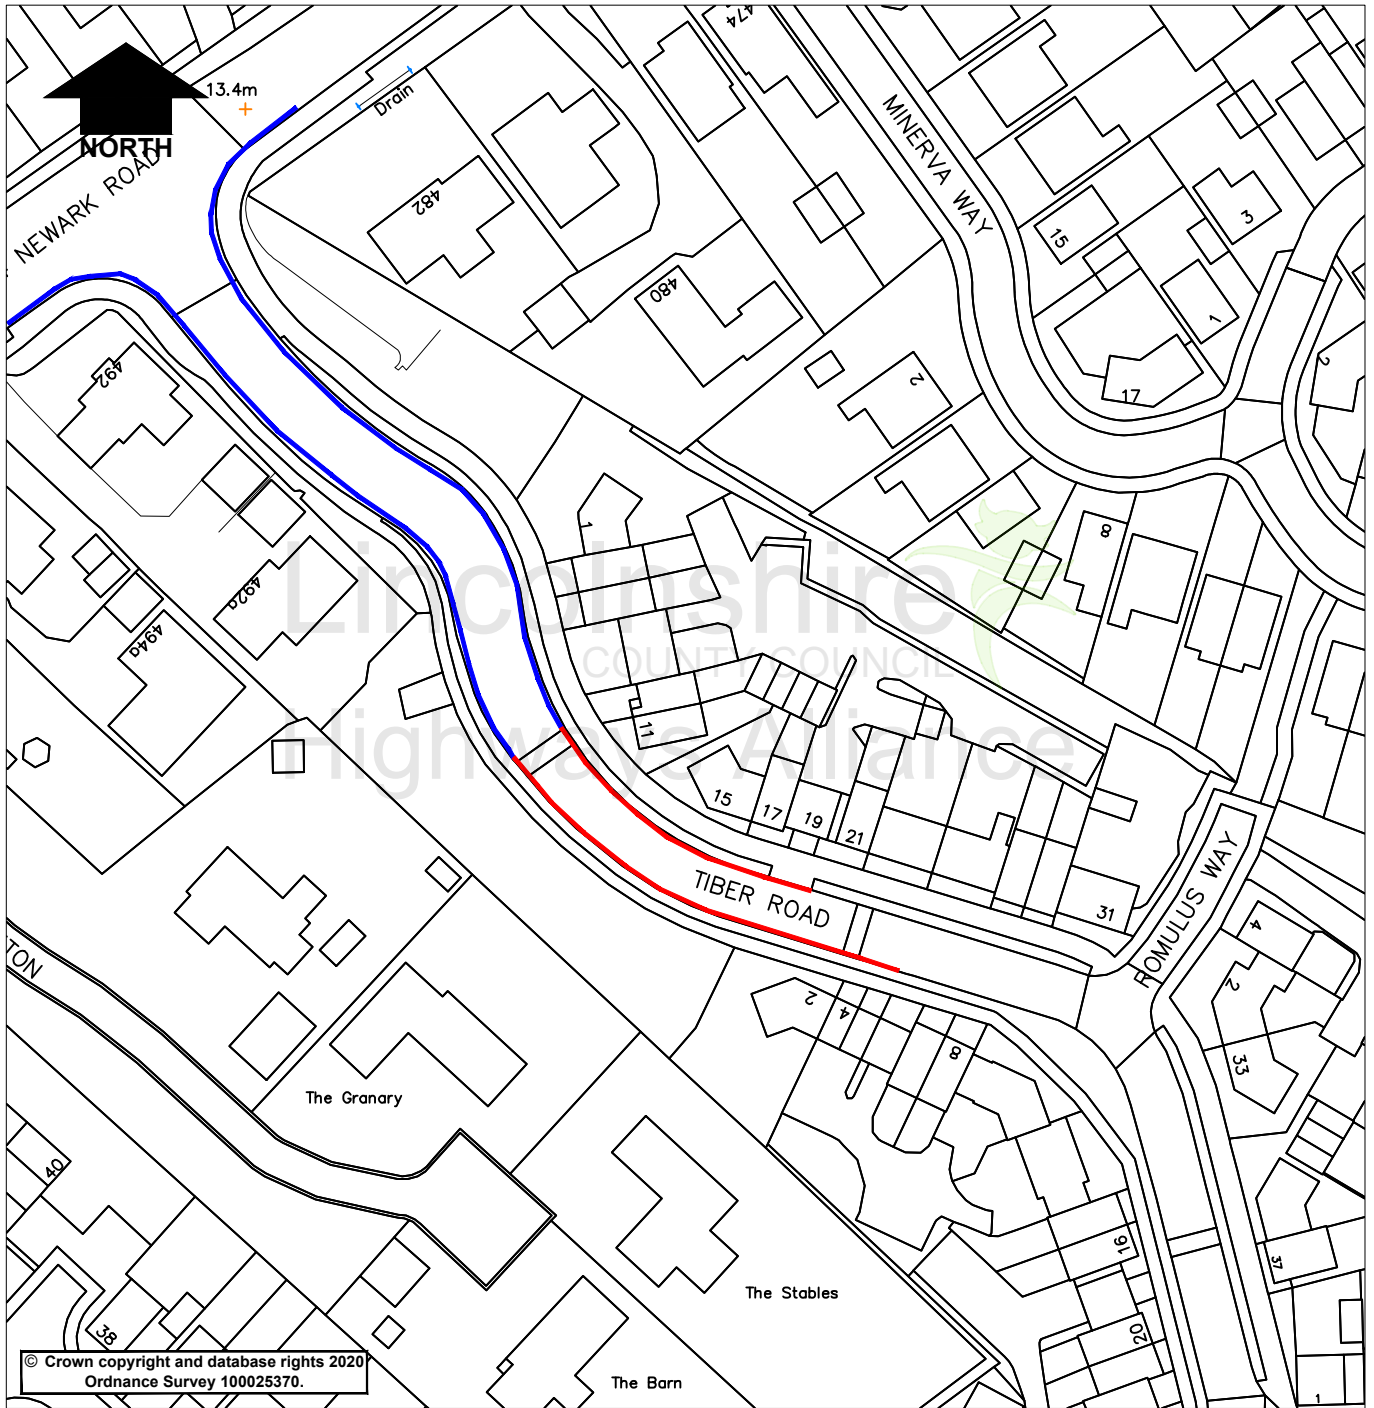

© Crown copyright and database rights 2020
Ordnance Survey 100025370.

Key

- Existing No Waiting at Any Time
- Proposed No Waiting at Any Time

Lincolnshire
COUNTY COUNCIL



Highways Alliance

Lancaster House
36 Orchard Street
Lincoln
LN1 1XX

Rev.	Description	Drawn	Ch'kd	Auth	Date
	Project	Drawn		Date	
		RG		July 2024	
	Status	Ch'kd		Date	
	Project No.	Auth		Traced	
	Drawing Title			Scale	
				Proposed No Waiting at Any Time	NTS
	Drawing No.			Rev.	
				RG/164/001	0

Aug 06 2024 - 10:04am X:\common\Traffic Regulation Orders\Schemes Master Folder\DO NOT CHANGE 23-24\001-1000\Waiting Restrictions\164 - Tiber Road - North Hykeham\CAD\CAD.dwg