

**LINCOLNSHIRE COUNTY COUNCIL
(BOSTON – SIBSEY ROAD)
(30MPH SPEED LIMIT) ORDER 2024**

STATEMENT OF REASONS

- When comparing the conditions to the current speed limit policy, a 30mph speed limit is recommended.
- Therefore, in accordance with the County Council's Policy, it is proposed to introduce a speed limit as per the schedule in the Order.
- The Chief Constable, Boston Borough Council have been consulted, along with other local groups/companies.

PUBLIC NOTICE

LINCOLNSHIRE COUNTY COUNCIL (BOSTON – SIBSEY ROAD) (30MPH SPEED LIMIT) ORDER 2024


NOTICE IS HEREBY GIVEN that the Lincolnshire County Council propose to make an Order under their powers contained in the Road Traffic Regulation Act 1984, the effect of which will be to reduce the existing 40mph speed limit to 30mph on Sibsey Road in Boston fronting the Pilgrim Hospital.

A copy of the plan showing the lengths of road concerned along with a Statement of Reasons for proposing to make the Order may be inspected on our website: www.lincolnshire.gov.uk/trafficorders

If you are unable to view our website the documents can be supplied to you by contacting us using the contact details below or calling our Customer Service Centre on 01522 782070 during office hours.

You may also be able to view these documents at the offices of Boston Borough District Council, during normal office hours.

Objections or representations to the proposals, together with the grounds on which they are made, must be made in writing to Chief Executive - Lincolnshire County Council, Lancaster House, 36 Orchard Street, Lincoln, LN1 1XX or Email: TRO@lincolnshire.gov.uk (For the attention of: Mrs R Hayward, Traffic Orders Section) by **16 October 2024**.

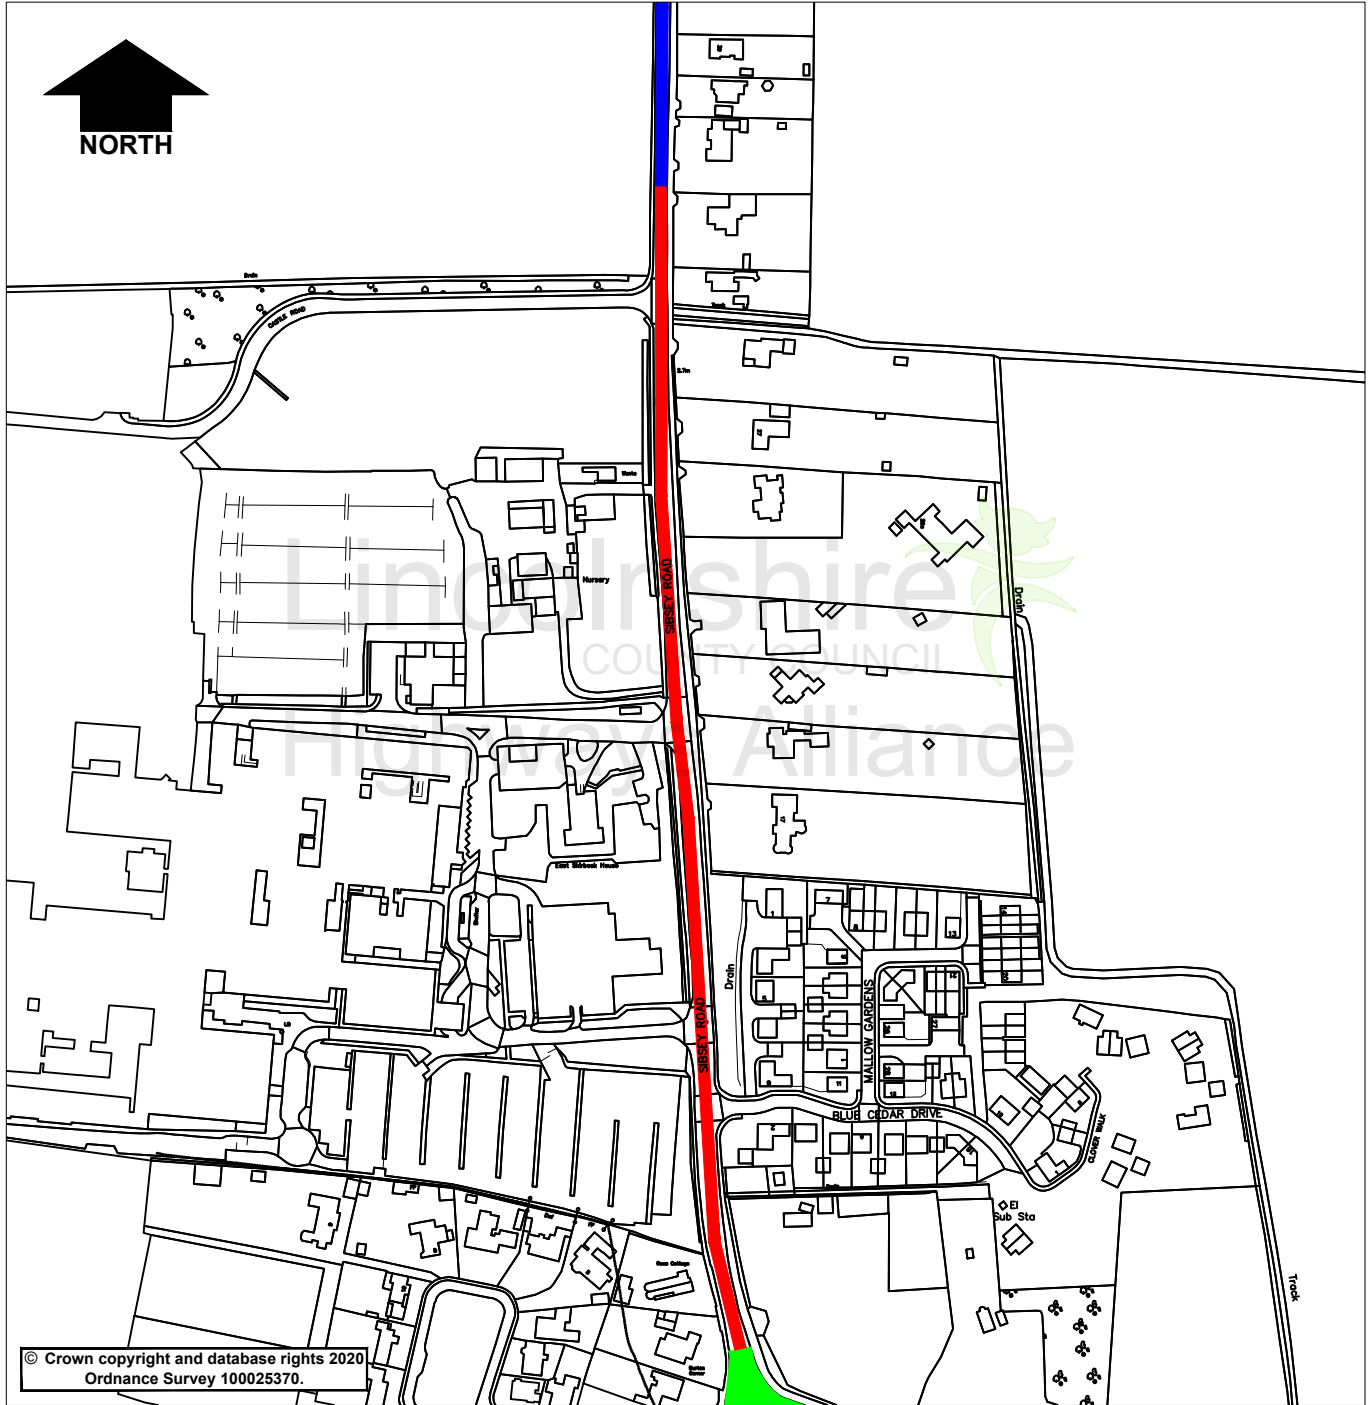

© Crown copyright and database rights 2020
Ordnance Survey 100025370.

- Key**
- Proposed 30mph speed limit
 - Existing 40mph speed limit
 - Existing 30mph speed limit

Lincolnshire
COUNTY COUNCIL
Highways Alliance

Lancaster House
36 Orchard Street
Lincoln
LN1 1XX

Rev.	Description	Drawn	Ch'kd	Auth	Date
Project		Drawn		Date	
Boston - Sibsey Road		RH		JULY 2024	
Status		Ch'kd		Date	
Project No.		Auth		Traced	
2088					
Drawing Title				Scale	
Proposed 30mph Speed Limit				NTS	
Drawing No.				Rev.	
RH/2088/001				0	

Jul 24, 2024 - 10:58am C:\cmm\Traffic Regulation Orders\Schemas Master Folder DO NOT CHANGE 23-24\2000-3000 Speed Limits\2088 - Sibsey Road, Boston\CAD\CAD.dwg