



Reproduced by permission of Ordnance Survey on behalf of HMSO. © Crown copyright and database right 2024. All rights reserved. Ordnance Survey License number AC0000850004

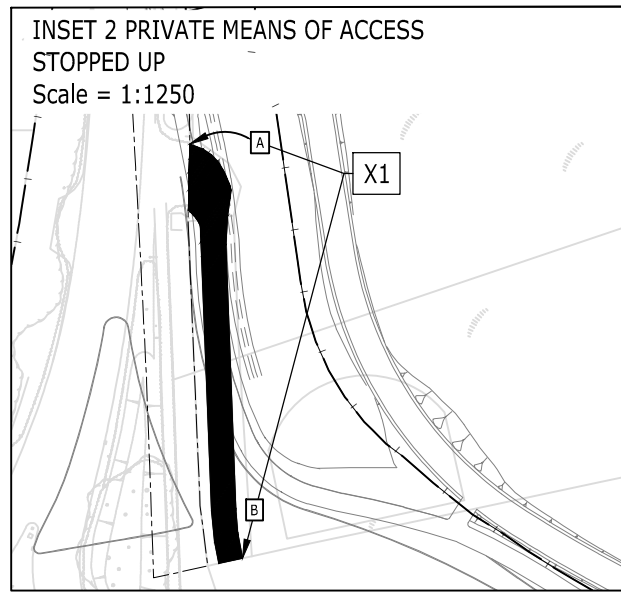

KEY

- S\* HIGHWAY TO BE STOPPED UP
- H\* HIGHWAY TO BE IMPROVED
- N\* ROUTE OF NEW HIGHWAY
- X\* PRIVATE MEANS OF ACCESS STOPPED UP
- \* NEW PRIVATE MEANS OF ACCESS
- - - EXISTING HIGHWAY BOUNDARY
- - - PROPOSED HIGHWAY BOUNDARY
- UCR DENOTES UNCLASSIFIED ROAD
- FP DENOTES PUBLIC FOOTPATH
- # MEASURE TAKEN FROM POINT

REFER TO  
NHRR-RAM-LSI-HYKE-DR-CH-10000 FOR  
NORTH HYKEHAM RELIEF ROAD SIDE ROADS  
ORDER MASTERPLAN

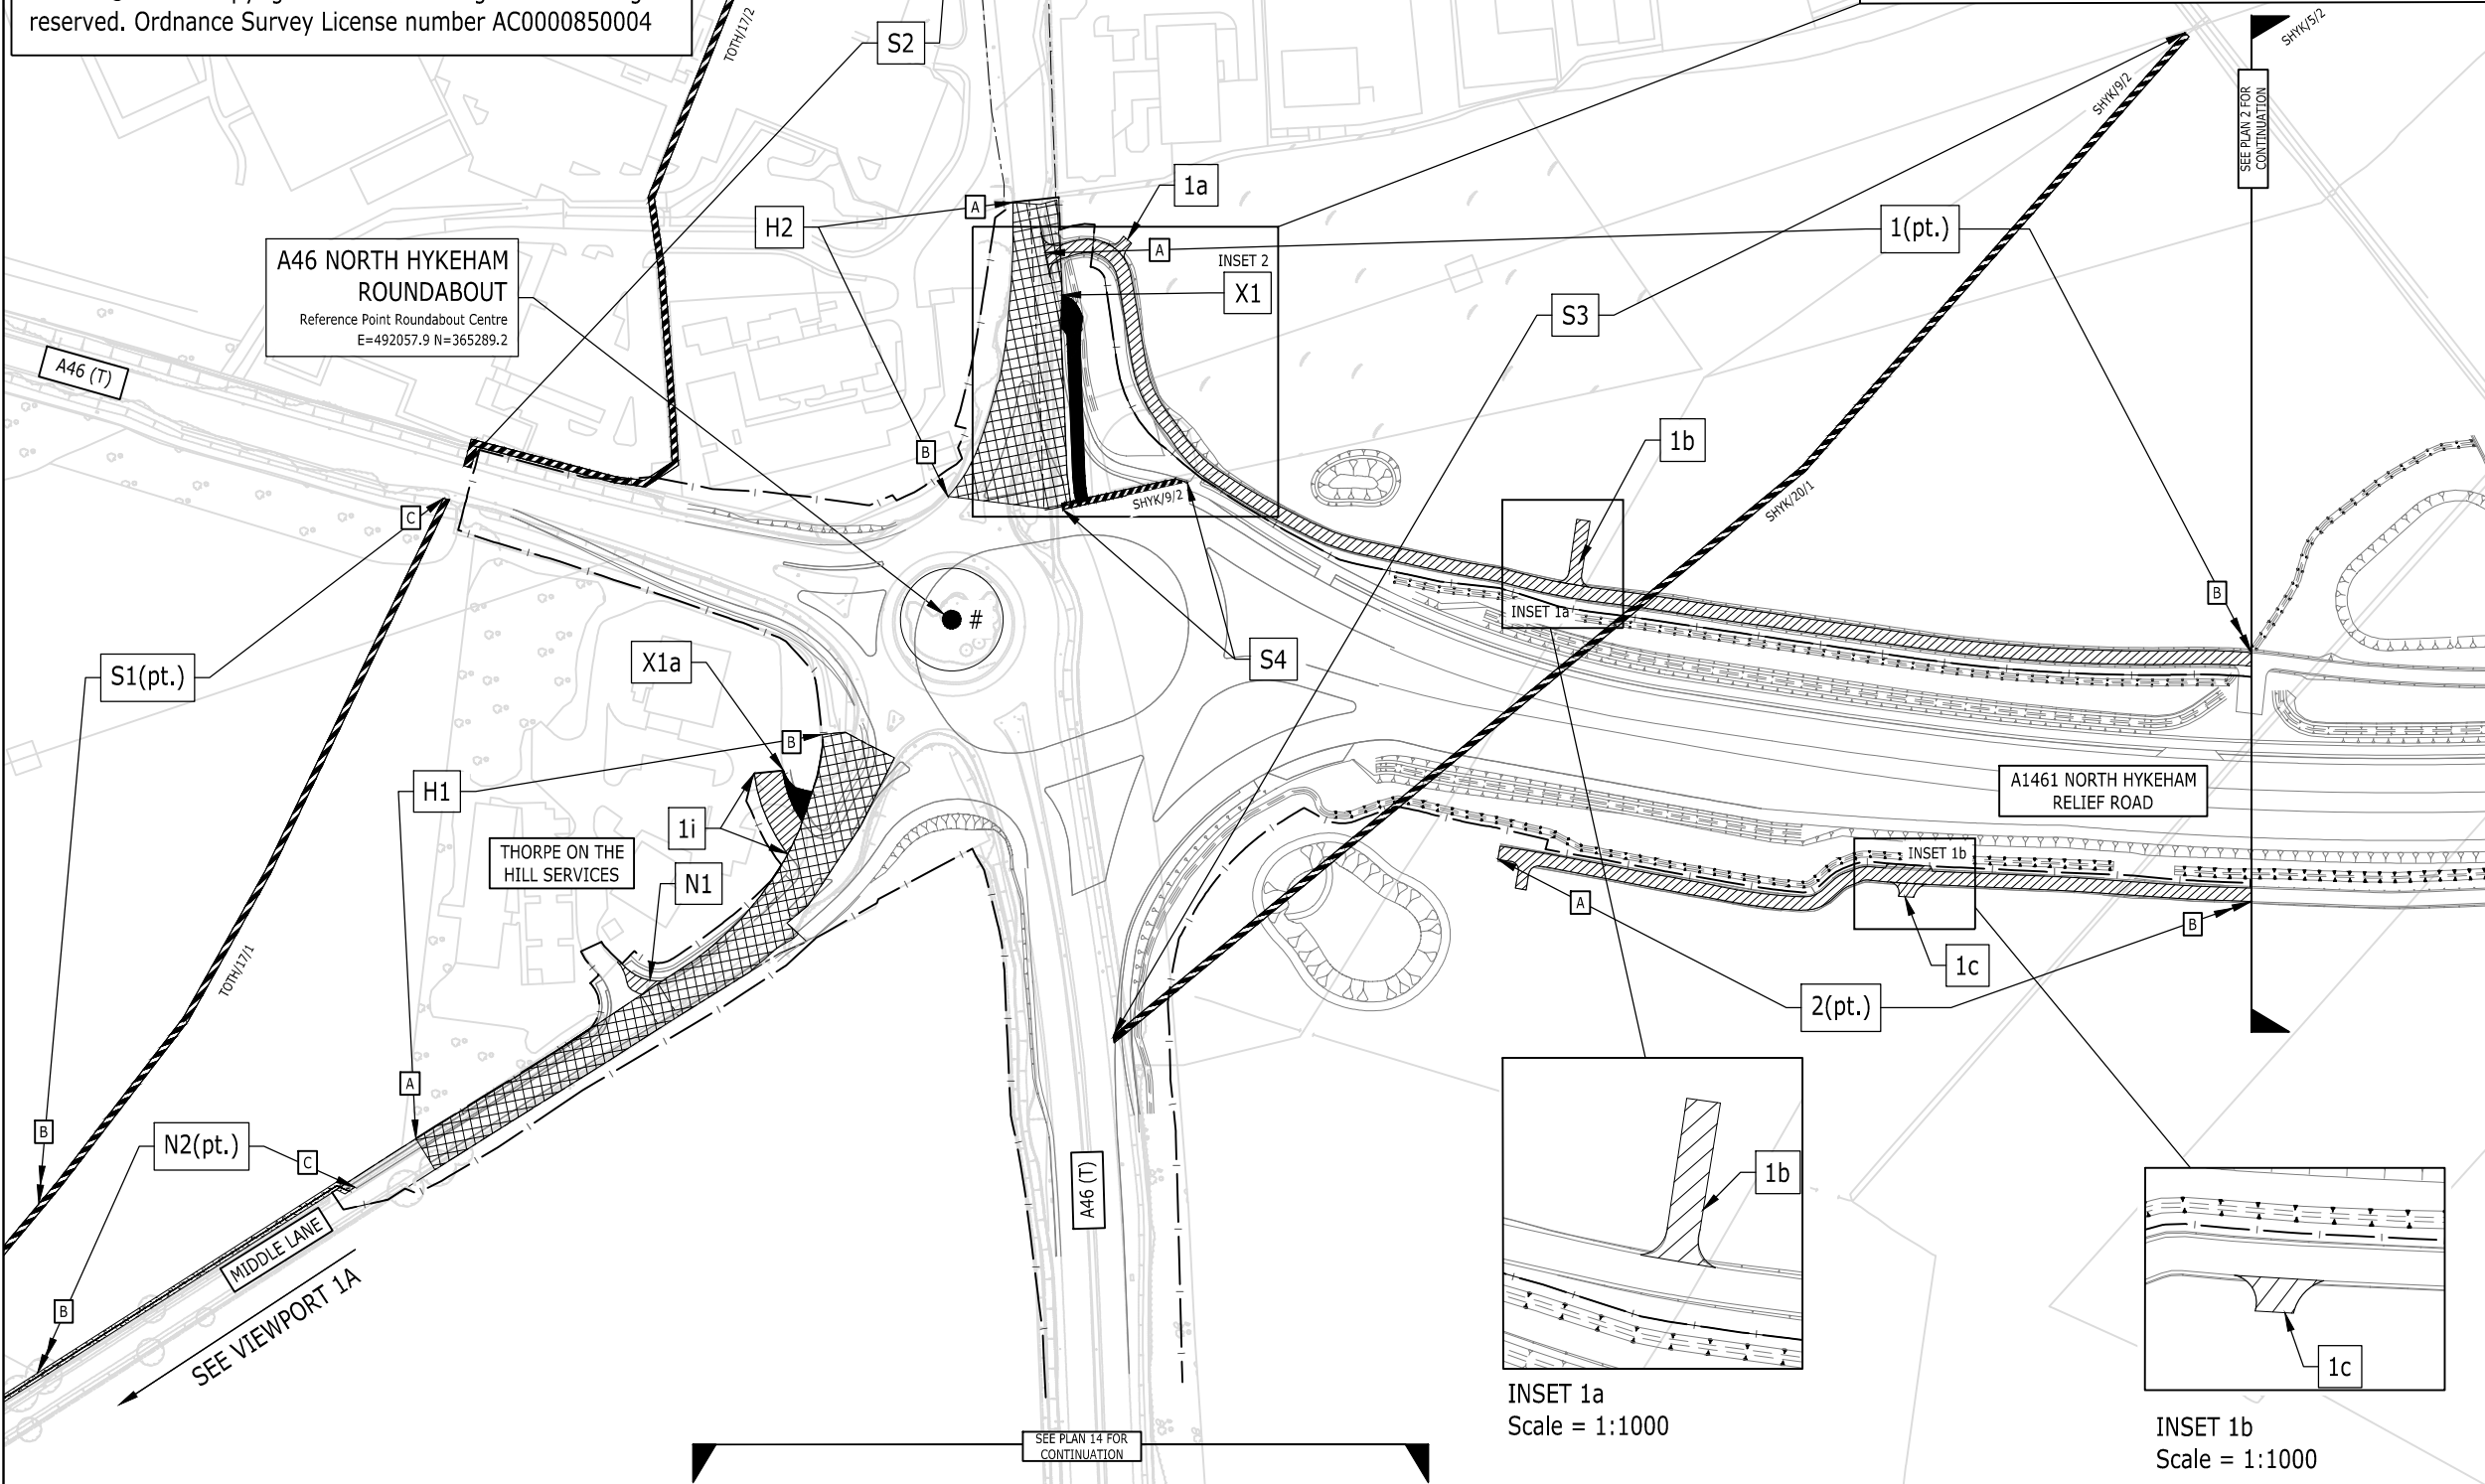

P06	09/05/24	BC	2024/05/09	AV	09/05/24
	31/05/24	DB	BW	AV	31/05/24
P07	31/05/24	DB	BW	AV	31/05/24
	Issue 8	BC	BW	AV	15/08/24
C01	Issue 8	BC	BW	AV	15/08/24
	Issue 8	BC	BW	AV	15/08/24
P08	Issue 8	BC	BW	AV	15/08/24
	Issue 8	BC	BW	AV	15/08/24
C02	Issue 8	BC	BW	AV	15/08/24
	Issue 8	BC	BW	AV	15/08/24
Rev	Description	Drawn	Checked	Approved	Date

Suitability: A3  
Drawing Status: Approved & Accepted at Stage 3

Seal:  
  
The COMMON SEAL of LINCOLNSHIRE COUNTY COUNCIL was hereunto affixed this day of 2024 in the presence of: ..... A duly authorised officer

Project Client:

Project Designer:   
tel 01244 311855 chester@ramboll.co.uk www.ramboll.co.uk

Project Contractor:

Project Name: North Hykeham Relief Road  
Title: THE LINCOLNSHIRE COUNTY COUNCIL (A1461 NORTH HYKEHAM RELIEF ROAD, CLASSIFIED ROAD) (SIDE ROADS) ORDER 2024 PLAN 1

Project No: 1620013942	Scale (@A3): 1:2500	Drawn: BC	Date: 15/08/24
---------------------------	------------------------	--------------	-------------------

Drawing No: NHRR-RAM-LSI-HYKE-DR-CH-00001  
Rev: C02

