

To whom this may concern

Lincolnshire County Council
Place Directorate
Highways Services
Minor Works & Traffic Team
County Offices
Newland
Lincoln LN1 1YL

Ref: KF/3032 FAO Katie Fraser
Date: 18th September 2024

Tel: 01522 782070
Email: TRO@lincolnshire.gov.uk

Dear Sir/Madam

RE: ST BERNARDS AVENUE, LOUTH– PROPOSED ZEBRA CROSSING AND RELOCATION OF BUS STOP

Lincolnshire County Council is proposing to install a new zebra crossing on St Bernards Avenue, Louth to improve crossing facilities. This will also involve relocating the current bus stop and removing the current bus shelter. The operational times on the bus stop will remain as Mon-Sat 7am-7pm.

The proposal is shown on the attached plan and I look forward to receiving any comments you may wish to make. If I do not receive a response by **Monday 18th November 2024** I will assume that you have no objections to the proposal.

If your comments are in the form of an objection to the proposals and if they cannot be resolved, they will be reported to the County Council's Planning & Regulation Committee at the appropriate time.

Yours Faithfully

K Fraser

For Programme Leader Minor Works & Traffic

PUBLIC NOTICE


LINCOLNSHIRE COUNTY COUNCIL ROAD TRAFFIC REGULATION ACT 1984 PROPOSED ZEBRA CROSSING AND RELOCATION OF BUS STOP (LOUTH – ST BERNARDS AVENUE)

NOTICE IS HEREBY GIVEN that Lincolnshire County Council propose to establish a zebra crossing on St Bernards Avenue, Louth. This proposed Zebra Crossing would also involve a relocation of the bus stop.

A copy of the plan showing the lengths of road concerned may be inspected on our website: www.lincolnshire.gov.uk/trafficorders

If you are unable to view our website the documents can be supplied to you by contacting us using the contact details below or calling our Customer Service Centre on 01522 782070 during office hours.

Representations to the proposals must be made in writing to Chief Executive - Lincolnshire County Council, Lancaster House, 36 Orchard Street, Lincoln, LN1 1XX or Email: TRO@lincolnshire.gov.uk (For the attention of: K Fraser, Traffic Orders Section) by **Monday 18th November 2024**

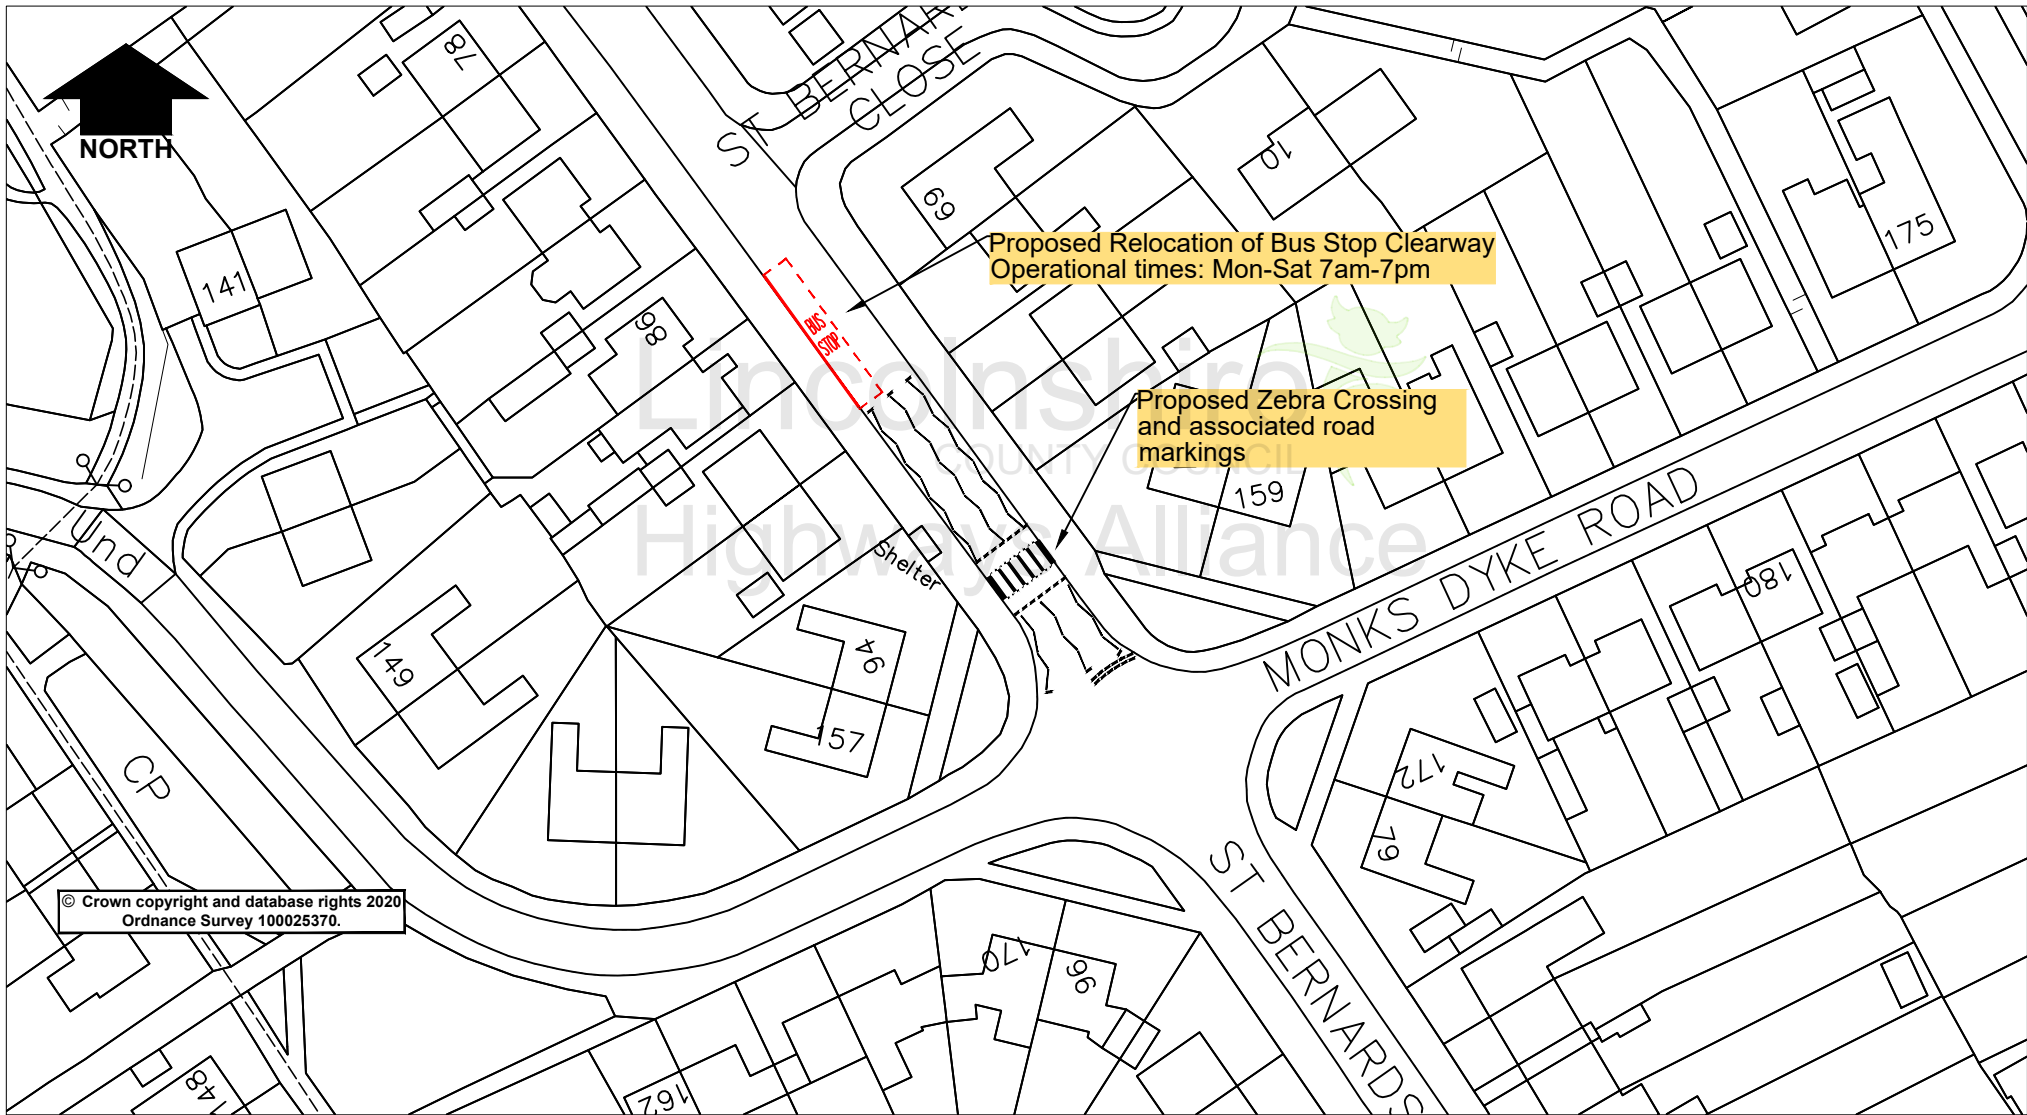

Proposed Relocation of Bus Stop Clearway
Operational times: Mon-Sat 7am-7pm

Proposed Zebra Crossing
and associated road
markings

Rev.	Description	Drawn	Ch'kd	Auth	Date

Project		Proposed Zebra Crossing and Bus Stop Clearway		Drawn	KF	Date	07/08/2024
Status	Project No.	3032		Ch'kd		Date	
Drawing Title	St Bernards Avenue, Louth			Auth		Traced	
Drawing No.	H/KF/3032/001			Rev.	0	Scale	NTS @A4

Lincolnshire
COUNTY COUNCIL



Highways Alliance
Lancaster House, 36 Orchard Street, Lincoln, LN1 1YZ