

<b>Project:</b>	Lincoln Southern Bypass	<b>Date:</b>	07/12/2017
		<b>TN Ref:</b>	0001
<b>Subject:</b>	Options for River Witham Bridge		
<b>Author:</b>	Shunde Qin	<b>Project Ref:</b>	738233-WSP-SBR-XX-RP-S-0001
<b>Reviewed:</b>	Gauravkumar Panchal	<b>Date:</b>	07/12/2017
<b>Approved:</b>	Mark Northing	<b>Date:</b>	07/12/2017

## 1. Introduction

A new route to the south of the city of Lincoln linking the A15 at Waddington to the A46 at South Hykeham has been proposed which is known as Lincoln Southern Bypass (LSB). The proposed scheme is required to alleviate the current congestion and journey reliability issues associated with the south of the city of Lincoln which will also complete the ring road around the city. There are three bridge structures identified to form the LSB. This document outlines the design criteria and procedures to be adopted for the design of the River Witham Bridge.

The purpose of this desk study is:

- To identify the location of the structure;
- To review the known constraints;
- To determine the unknown obstacles;
- To propose initial sizing of the structure;
- To prepare the viable solutions for the bridge structure;
- To provide the comparison between the possible solutions and recommendations;
- To identify the potential risks and hazards of the recommended solutions.

The ground condition at structure location appeared to be poor. The history of the flood data suggests that the structure will be located in the Flood Zone 3. Various options for bridge widening or replacement have been reviewed and evaluated. Table 2 summarising and comparing multiple structural types, and other factors including design, constructability, aesthetics, future maintenance and environmental impacts.

From the available data, various forms of the structure were considered such as single or multi-span arch, truss bridge and high profile suspension bridge. However four-span bridge steel-concrete composite or prestressed concrete beam options appears to be the best viable options for the bridge structure. These two proposed forms of structures also blend well with similar structures designed over Lincoln Eastern Bypass.



## 2. The Site

### 2.1. Description

The scheme located to the south of the city of Lincoln joining the A15 at Waddington to the A46 at South Hykeham. The route will run south-west from the A15 at Bracebridge Heath, passing through fields to the north of RAF Waddington, crossing the A607 Grantham Road before heading sharply down the slope and across Station Road, Waddington. After this, the route passes flat lying fields up to the junction of Brant Road and Somerton Gate Lane before heading further west across the River Witham and to the south of the village of South Hykeham. The route turns north-west past the town, crossing Boundary Lane and further fields before joining the existing A46 Hykeham roundabout. At Waddington, the site level is around 70m Above Ordnance Datum (AOD) to the top of the Lincoln Edge where the level drops sharply to about 40m AOD at the toe of the scarp. The ground then gently falls to about 10m AOD in the Witham valley and remains around this level to the A46 roundabout.

The structure will be located at the south of the city of Lincoln over the River Witham approximately 700m to the south of the Meadow Lane.

### 2.2. Location Plan

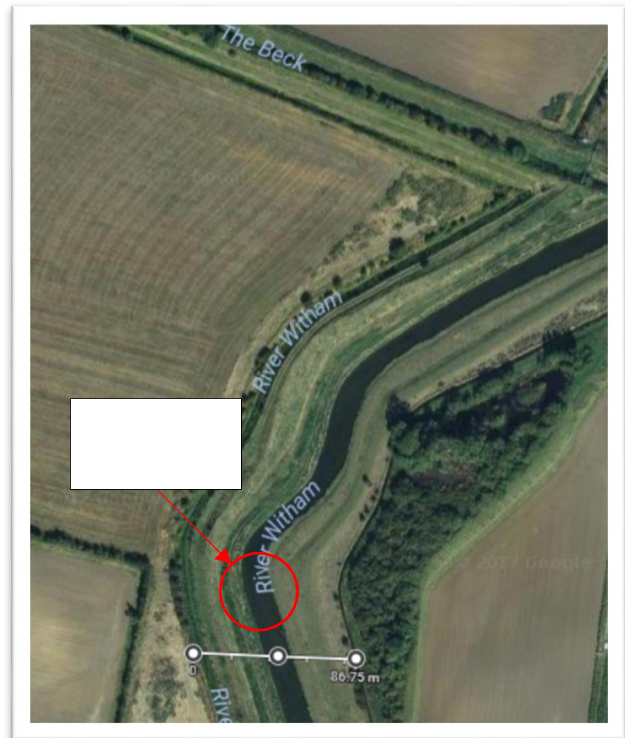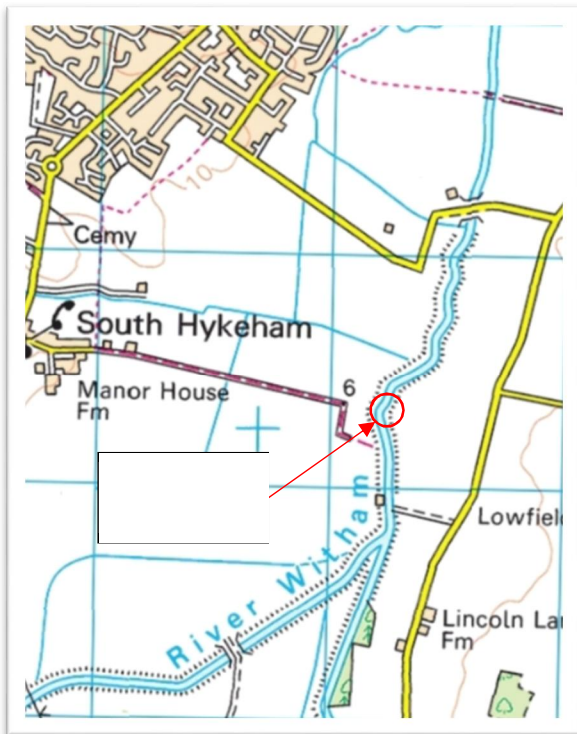

### 3. Site Constraints

The site constraints can be grouped into the following categories:

- Headroom (including flooding information);
- Statutory undertakers;
- Archaeological constraints;
- Environmental constraints;
- Third party land ownership; and,
- Geotechnical information.

#### 3.1. Headroom

It has been confirmed that River Witham is not a navigation channel at the structure location. Hence, the minimum vertical clearance will be based on the highest flood level in the region. The data collected from the government website for flood information service shows that the highest water level recorded in this area is 2.43m since the station was opened. The flooding is possible over 2.11m. Hence, the minimum headroom clearance of 3.00m is suggested between the soffit of the bridge and the existing ground level at the bridge location.

#### 3.2. Statutory undertakers

The information of statutory undertakers will be updated once it is available. Reference should be made to correspond drawings. Information should include gas, water, electricity and telecommunications plant cross the bridge. Trial holes should be carried out to confirm the presence of services during the preliminary design stage.

Table 1 Statutory Summary

Authority	Service	Details	Location
Network Rail	Hazards	Not present	

#### 3.3. Archaeological constraints

There is no archaeological survey data available. The information may potentially affect the location of the foundations/substructures. The archaeological information will be updated once it is available.

#### 3.4. Environmental constraints

The available data suggest the presence of green belt to the east of the River Witham. This should be confirmed by environmental survey. If green belt presents in this area, a design option that reduced the impact on the green belt should be taken into consideration.

#### 3.5. Third party land ownership

Land ownership details have currently not been requested from HM Land Registry. It should be noted that the proposed locations are surrounded by farm lands. It is thought unlikely that this will have a significant bearing upon proposals, however, it is recommended that land ownership details should be obtained during this stage to confirm the assumptions.

#### 3.6. Geotechnical information

The geotechnical information will be updated once it is available. It should be noted that the geotechnical information should include an asbestos survey to clarify the risk of asbestos in

the proposed area. It should also include any other information of ground conditions that may affect the proposed design.

## 4. Design Requirements

The outline design of the bridge has been progressed using the following criteria:-

Geometric dimensions:-

South footway:	2.50 m
South hardstrip:	1.00 m
Single carriageway:	7.30 m
North hardstrip:	1.00 m
North cycleway:	2.50 m
North footway:	2.50 m
Others (Parapet Plinth etc):	1.60 m
Total width of proposed structure:	18.4 m

The minimum headroom clearance between the soffit of the bridge and the existing ground level is 3.00m (as previously suggested). It should be noted that the dimensions may vary at the preliminary design stage.

## 5. Proposed Options

According to Figure 1 from Conceptual Design of Bridges (2013), there are two forms of structure options considered for the conceptual design stage. The proposed Option-1 comprises a four-span continuous, non-integral, steel beams composite with reinforced concrete deck, supported by reinforced concrete abutment and piers. The similar form type of structure has been designed over River Witham for Lincoln Eastern Bypass. The proposed Option-2 comprises a four-span continuous precast prestressed concrete W-beams made composite with an in-situ reinforced concrete top slab. The beams span into integral piers with in-situ reinforced concrete diaphragms which span transversely between the supports. The beams are supported by free elastomeric bearings at each abutment.

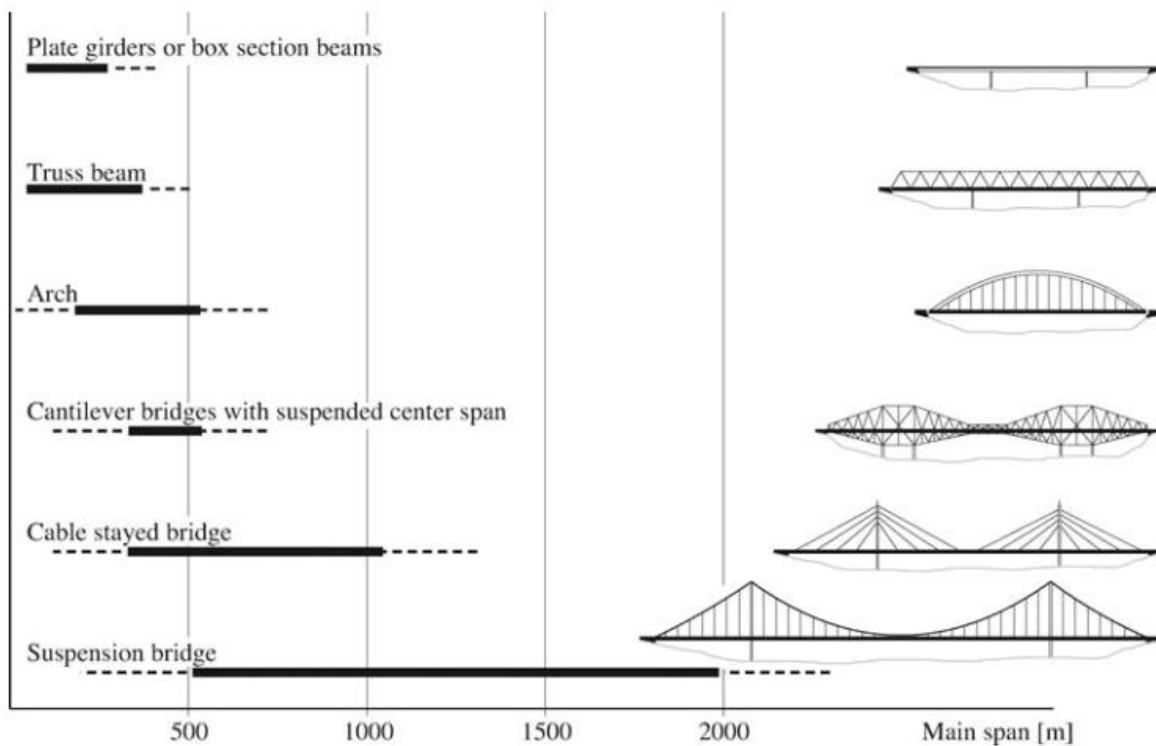


Figure 1: Structural forms and corresponding main span ranges

### 5.1. Option 1 – Weathering Steel I Beams and In-situ Deck

This section is to be read in conjunction with drawing 738233-WSP-SBR-XX-DR-C-0001 contained in Appendix A.

The bridge will be a four-span structure with two 45m long centre spans and two 36m long side spans giving total span length of approximately 162m. The actual length of each span may vary based on the archaeological and geotechnical investigation at a later stage.

The superstructure shall comprise of 6 No. weathering steel plate girders acting compositely with an in-situ reinforced concrete deck. The soffit of the plate girders will be curved in profile with deeper sections at pier locations and shallower sections at mid-span and abutments.

The parapets will be supported by a discontinuous in-situ reinforced concrete edge beam. The deck cantilever soffit angles will vary to provide a constant depth of edge beam along the structure. High containment H4a parapets will be provided on the south end of the bridge and the approach ramps. 1.8m high N1 W2 equestrian parapets and parapets will be provided on the north end of the bridge and the approach ramps.

The end supports will comprise of reinforced earth skeletal abutments on a reinforced concrete piled foundation. The approaches will be retained by reinforced earth wing walls parallel to the carriageway supported by Load Transfer Platform and Control Modulus Columns. The inspection galleries will be provided at each abutment. The reinforced earth wall will be reinforced using polymer or steel straps and faced with concrete blocks. The intermediate supports will comprise of reinforced concrete vertical cantilever intermediate piers supported on a reinforced concrete pile foundation.

Construction method:-

- Provision of temporary access to the site.
- Construct pile foundations and pile caps for abutments and piers.
- Construct abutment and pier columns.
- Construct the MSE walls and backfill up to the bearing shelf level.
- Construct abutment bank-seats and Install reinforced earth behind abutment bank-seats.
- Lift the beams into their positions and place the permanent formwork. Install bracing members.
- Fix the reinforcement and cast the deck slab. It should be noted that the deck will be cast at different stages. Detail of the casting stages will be studied in a later design stage.
- Pour parapet plinths. Construct the bridge parapets.
- Install bridge verges, apply deck surfacing and install movement joints.
- Install bridge furniture.

Advantages:-

- The use of weathering steel beams would require lower maintenance when compared to conventional mild steel beams.
- The structure would be easy to construct compared to in-situ construction method as no casting of concrete is required. The steel fabrication work would be done relevantly easy offsite and lift into place.

- The lifting weight for steel beams would be lower when compared to precast concrete beams. A relatively lighter crane would be required to place the beams into the position. Lighter construction also reduces the substructure cost.
- It should be noted that a similar characteristic of the bridge has been agreed in principle for the Lincoln Eastern Bypass – River Witham Bridge. Hence, manufacture and fabrication of the same type bridge may be simple comparing to the precast reinforced concrete beam option.
- The span length would result in a beam height of approximately 1.8m at mid-span. This would produce a lower road profile than when compared to using pre-cast concrete beams.

Disadvantages:-

- The cost of construction using steel beams would be higher than the cost of using precast concrete beams.
- There may be disruption to traffic during future maintenance work. Although primarily constructed of weathering steel, routine inspection and maintenance would still be required.



### 5.2. Option 2 – Pre-cast Reinforced Concrete Beams and In-situ Deck

This section is to be read in conjunction with drawing 738233-WSP-SBR-XX-DR-C-0002 contained in Appendix A.

The bridge will be a four-span structure with two 45m long centre spans and two 36m long side spans giving total span length of approximately 162m. The actual length of each span may vary based on the archaeological and geotechnical investigation at a later stage.

The superstructure shall comprise of 6 No. pre-stressed concrete 'W' beams. The type of precast beams may change at the preliminary design stage. The beams would be made composite with an in-situ reinforced concrete deck slab. The beams span into integral in-situ reinforced concrete diaphragms spanning transversely between the supports at the piers. Mechanical bearings will be provided at the abutments and these will be positioned in line with the pier supports. At each abutment, all of these bearings will be free to move and rotate. Inspection galleries would be provided at each abutment.

The parapets will be supported by a discontinuous in-situ reinforced concrete edge beam. The deck cantilever soffit angles will vary to provide a constant depth of edge beam along the structure. High containment H4a parapets will be provided on the south end of the bridge and the approach ramps. 1.8m high N1 W2 equestrian parapets and parapets will be provided on the north end of the bridge and the approach ramps.

The end supports will comprise of reinforced earth skeletal abutments on a reinforced concrete piled foundation. The approaches will be retained by reinforced earth wing walls parallel to the carriageway supported by Load Transfer Platform and Control Modulus Columns. The inspection galleries will be provided at each abutment. The reinforced earth wall will be reinforced using polymer or steel straps and faced with concrete blocks. The intermediate supports will comprise of reinforced concrete vertical cantilever intermediate piers supported on a reinforced concrete pile foundation.

Construction method:-

- Provision of temporary access to the site.
- Construct pile foundations and pile caps for abutments and piers.
- Construct abutment and pier columns.
- Construct the MSE walls and backfill up to the bearing shelf level.
- Construct abutment bankseats and Install reinforced earth behind abutment bankseats.
- Erect falsework for abutment and pier diaphragms and temporary supports for precast beams.
- Lift the beams into their positions and place the permanent formwork.
- Fix the reinforcement and cast the deck slab. It should be noted that the deck will be cast at different stages. Detail of the casting stages will be studied in a later design stage.
- Decommissioning of temporary supports for precast beams after the concrete has attained its designated strength.
- Pour parapet plinths. Construct the bridge parapets.
- Install bridge verges, apply deck surfacing and install movement joints.
- Install bridge furniture.

Advantages:-

- The bridge would be easy to construct compared to the conventional cast-in-situ construction. The precast concrete beams can be cast offsite and lifted on their position.
- Low future maintenance cost as the structure would be integral at the piers and semi-integral at the abutments.
- The precast and reinforced concrete bridge elements will require fairly low maintenance costs compared to steel beam option.
- This option may have less environmental impacts due to less future maintenance requirements.

Disadvantages:-

- There may be disruption to traffic during future maintenance work.
- The prestressed concrete beams are heavier compared to steel beams and require substantially larger substructure hence higher construction cost.
- The option involves the lifting of heavy construction elements including the precast concrete beams.
- The option also involves the casting of in-situ reinforced concrete elements such as abutments, piers and deck slab.
- The span length requires a beam height of up to 2m which could result in a more elevated road profile.

### 5.3. Options Summary

Table 2 Structures Options Summary

Option Ref	Relative Ease of construction	Specialist site preparation	Extensive temporary works Required?	Complex construction methodology	Design life / Extension	Maintenance costs	Aesthetics	Environmental Impact
Option 1 (Pre-fabricated weathering steel beams with in-situ concrete deck)	Simple	Require temporary site/access	Moderate – but vast majority of steel fabrication will be cast offsite, and crane-lifted into the position	No	120 yrs	Normal	Standard	Normal
Option 2 (Precast concrete beams with concrete infill)	Simple	Require temporary site/access	Moderate – but vast majority of precast components will be cast offsite, and crane-lifted into the position	No	120 yrs	Low	Standard	Normal


## 6. Risks and Hazards

The possible risks and hazards have been listed below:


1. Construct of new structures adjacent to the River Witham. Working adjacent to a watercourse.
2. Construction is adjacent to/over watercourse. E.g., foundation, anchorage, tower, pier, deck erection, etc. Drowning in watercourse/flooded land. Construction workers.
3. Bridge excavations, e.g., walls and other structures. Falling into excavations, groundwork collapse, slope instability, construction workers.
4. Setting up formworks for piers, foundations and walls during construction. Temporary instability. Instability of cured concrete structures, such as walls, piers and foundations. Instability of temporary works, such as setting up formworks. And Instability of permanent structure during construction. Construction workers.
5. Craning or lifting operations. Failure during lifting due to asymmetric lifting, uncontrolled lifting, Construction workers.
6. Access for maintenance. Exposure to live traffic, working from height, etc. for maintenance.
7. Maintenance Operatives.
8. Presence of services (relocating existing STATS during construction/demolition). Electrocutation - striking services leading to injury. Construction workers.
9. Hot work carried out for steel composite bridge widening. Welding and cutting - working under hot environment lead to injury and vision damage.
10. Agree on software that should be used in preliminary and detail stage.

## APPENDIX A


General Arrangement Drawings

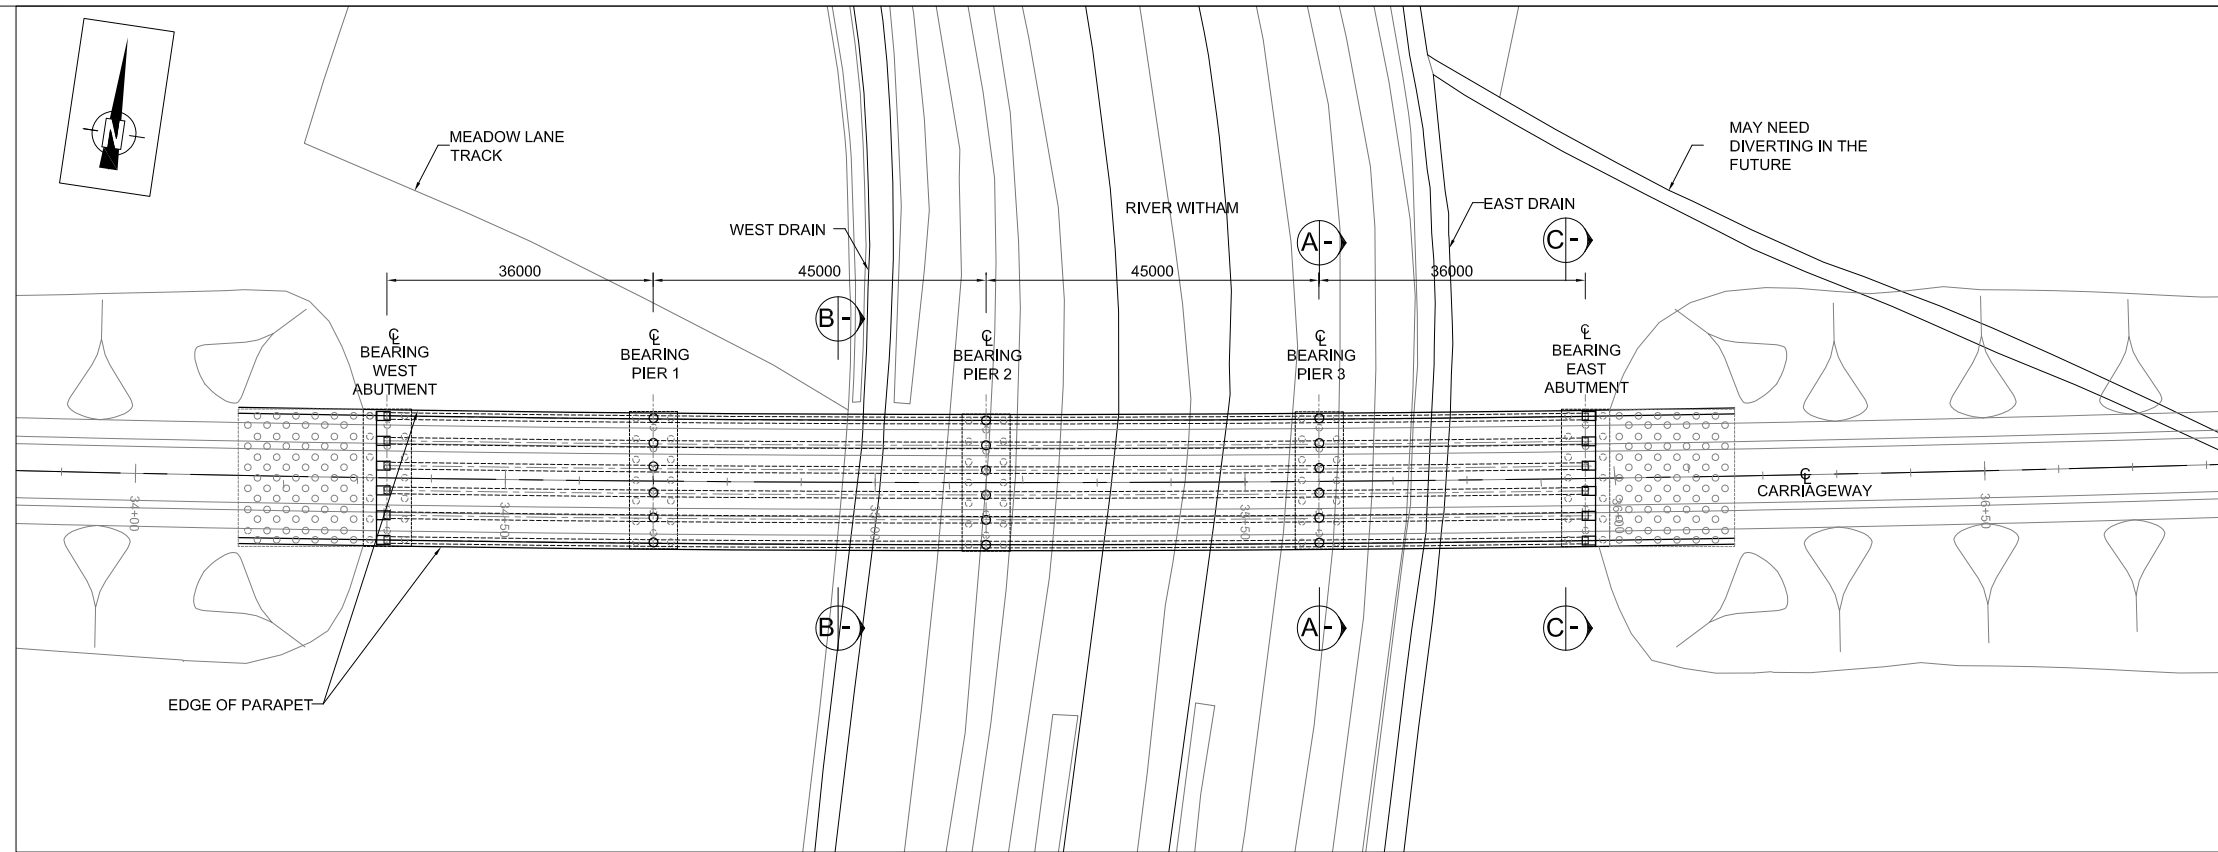


**PLAN**  
Scale 1:500

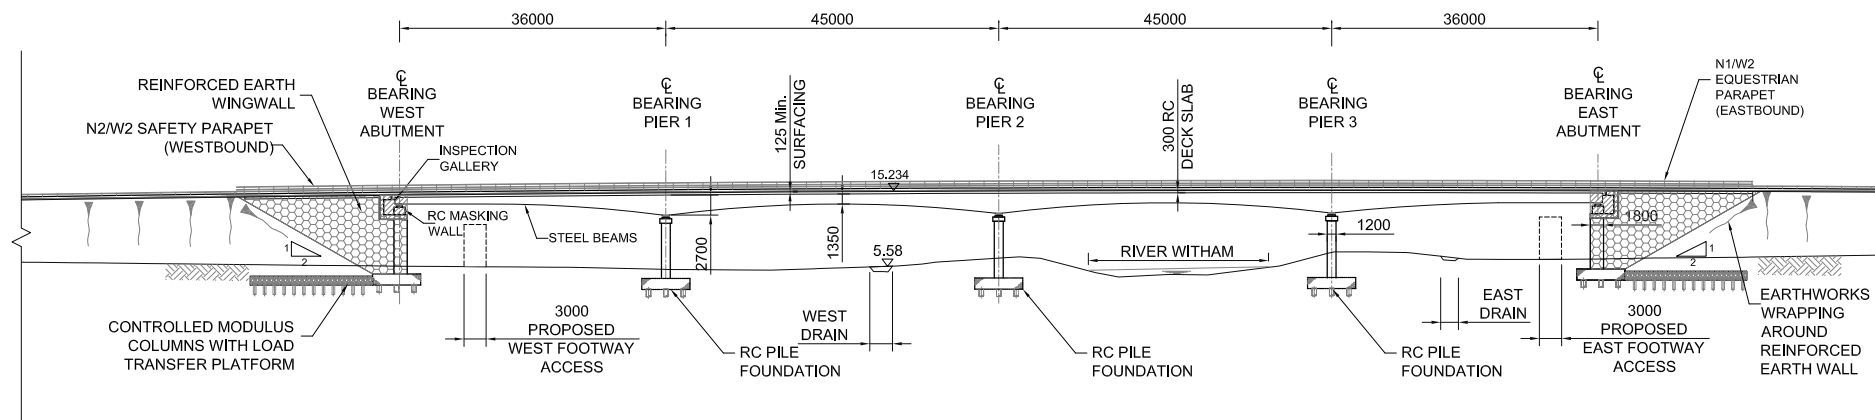


**ELEVATION**  
Scale 1:500

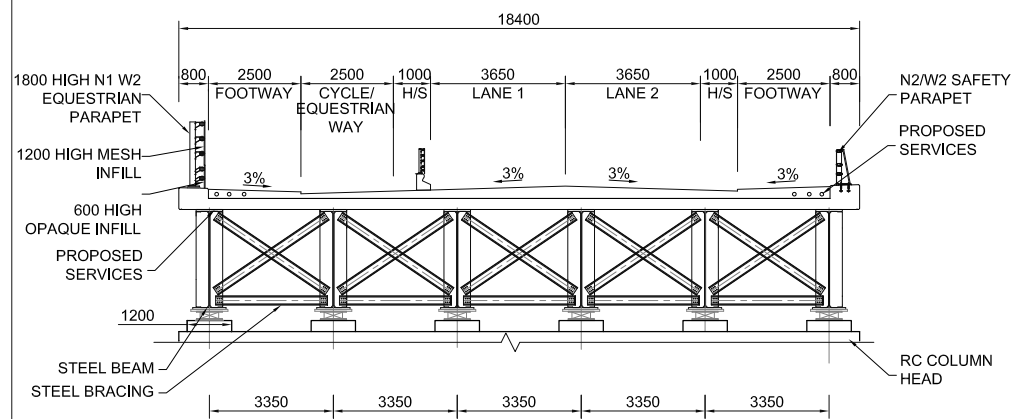

**SECTION A**  
Scale 1:100

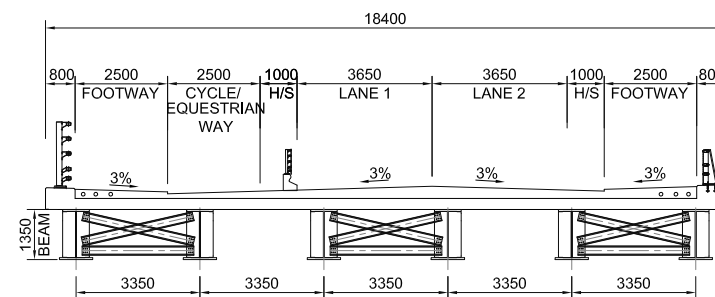

**SECTION B**  
Scale 1:100

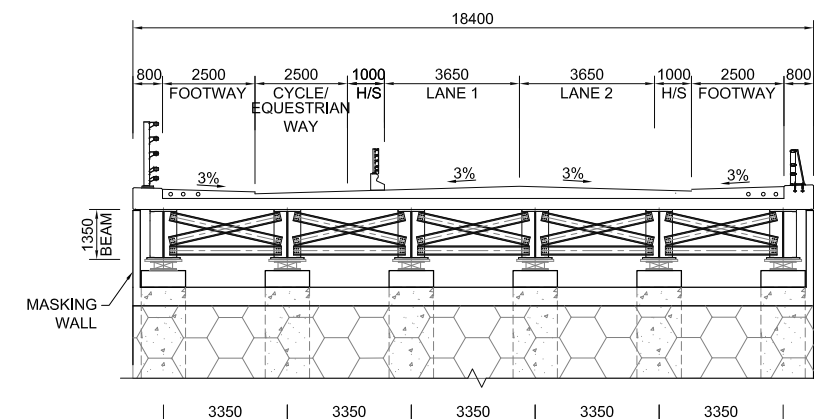

**SECTION C**  
Scale 1:100

- Notes:**
1. Do not scale from this drawing.
  2. All dimensions are in millimetres unless otherwise noted.
  3. All levels are in meters unless otherwise stated.
  4. The structure element dimensions are shown based on conceptual design and subject to change at detailed preliminary design stage.

- Reinforced Earth Wall Panels
- Load Transfer Platform

Lincolnshire Highway Alliance drawing created using base information supplied by external party detailed below.  
Base Information Provided By:  
Client Provided Drawing Number:

THIS DRAWING IS TO BE READ IN CONJUNCTION WITH AIP REFERENCE 73038923-WSP-SBR-LES-RWB-RP-S-0001  
FOR THIRD PARTY USE, THIS DRAWING SHALL BE DEEMED CURRENT ONLY AT THE DATE OF APPROVAL. PLEASE CHECK FOR AMENDMENTS BEFORE USE


Revision: Design: Drawn: CAD Approved Approval  
Amendment Details: Rq: Rq: Rq: Date

Drawing 1st Approval  
1st Approval by: GP Date: 28 NOV 2017  
Drawn/Designed by: SQ CAD Drawing Creation  
Created By: KT Date: 27/11/17

Scale: (@A1)  
Primary: AS SHOWN (Do not scale from this drawing)  
Secondary:

**Lincolnshire** COUNTY COUNCIL  
Highways Alliance  
TECHNICAL SERVICES PARTNERSHIP  
MILL HOUSE  
SHERWOOD WOODS NORTH  
LINCOLN LN1 1YT  
Customer Service Centre 01432 760070  
Certificate No. F520705


**738233-WSP / SBR / XX-DR / C/0001** Rev.A0  
Scheme Reference Job Ref. DFT Series No. Drawing No. Revision

Alternative Scheme Code: Road No:  
Parish: LINCOLN


Structure No: SCN No: Site Ref:  
Description:

LINCOLN SOUTHERN BYPASS  
RIVER WITHAM SOUTHERN BRIDGE  
GENERAL ARRANGEMENT  
OPTION 1


LINCOLNSHIRE COUNTY COUNCIL - Reproduced from Ordnance Survey material with the permission of Ordnance Survey on behalf of the Controller of Her Majesty's Stationery Office © Crown copyright. Unauthorised reproduction infringes Crown copyright and may lead to prosecution or civil proceedings. OS Licence 100025370  
TSP Border Issue 2016

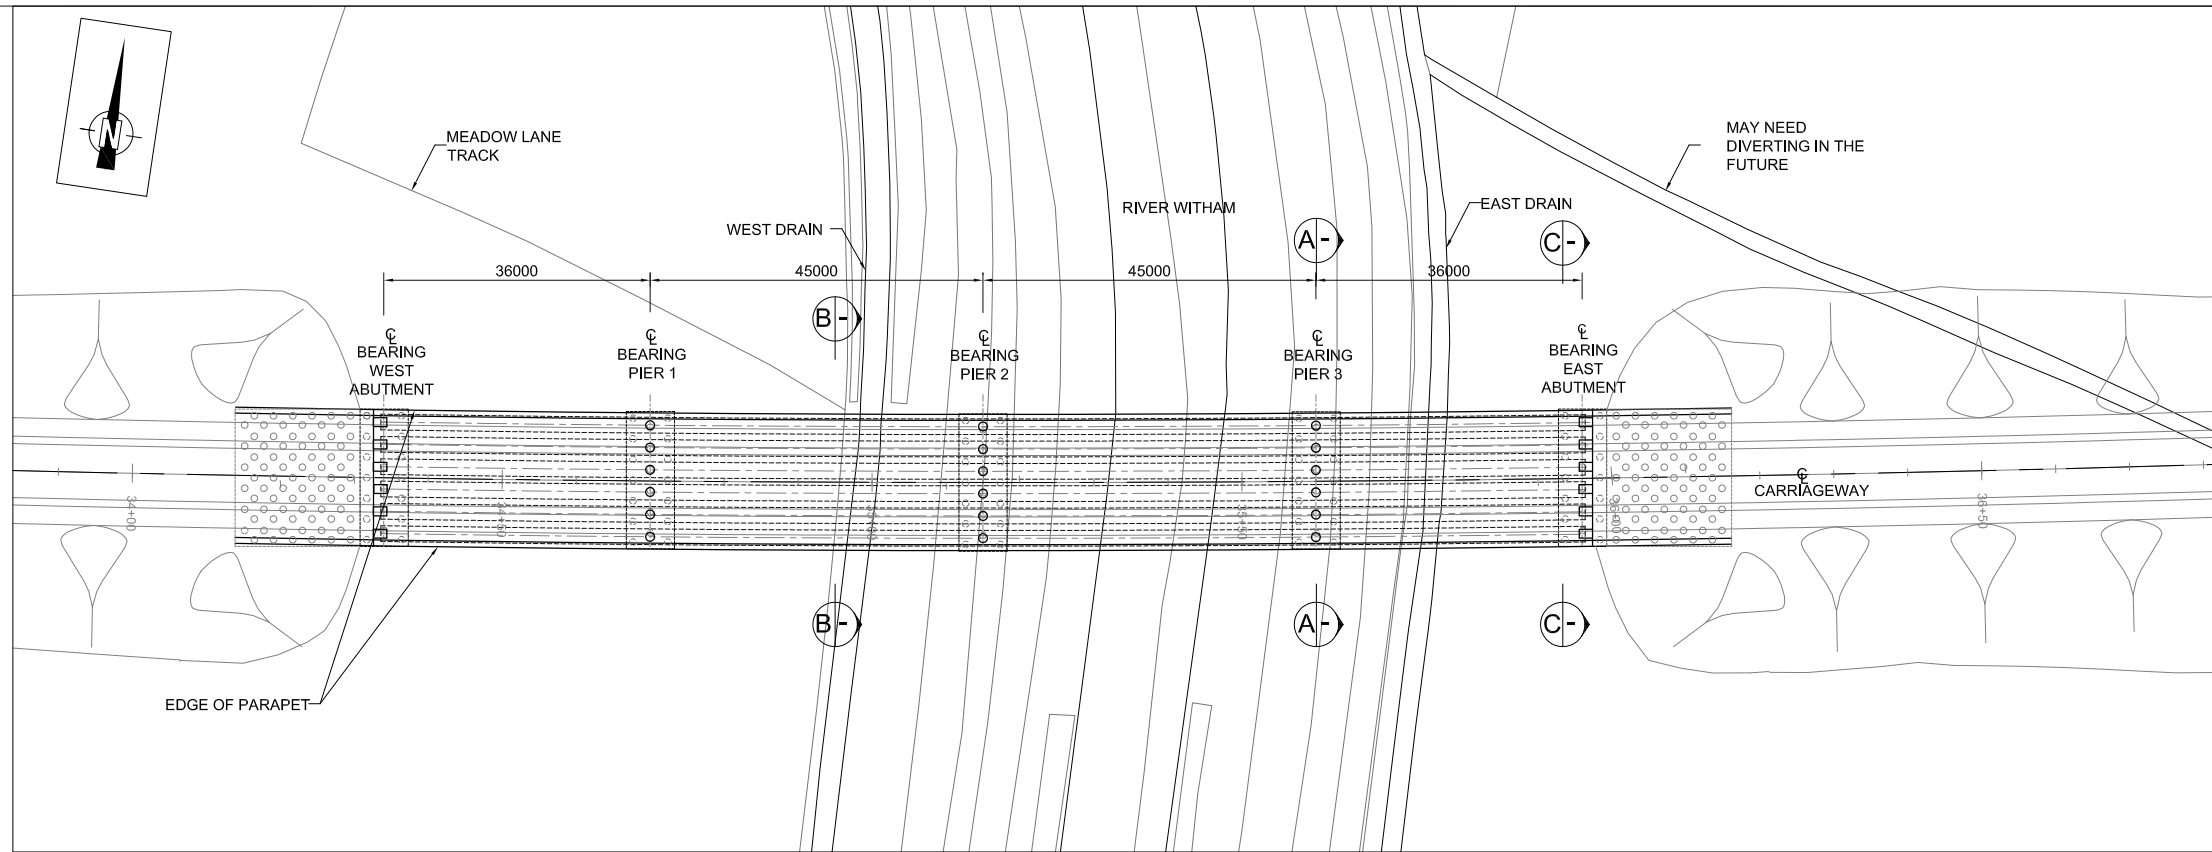


**PLAN**  
Scale 1:500

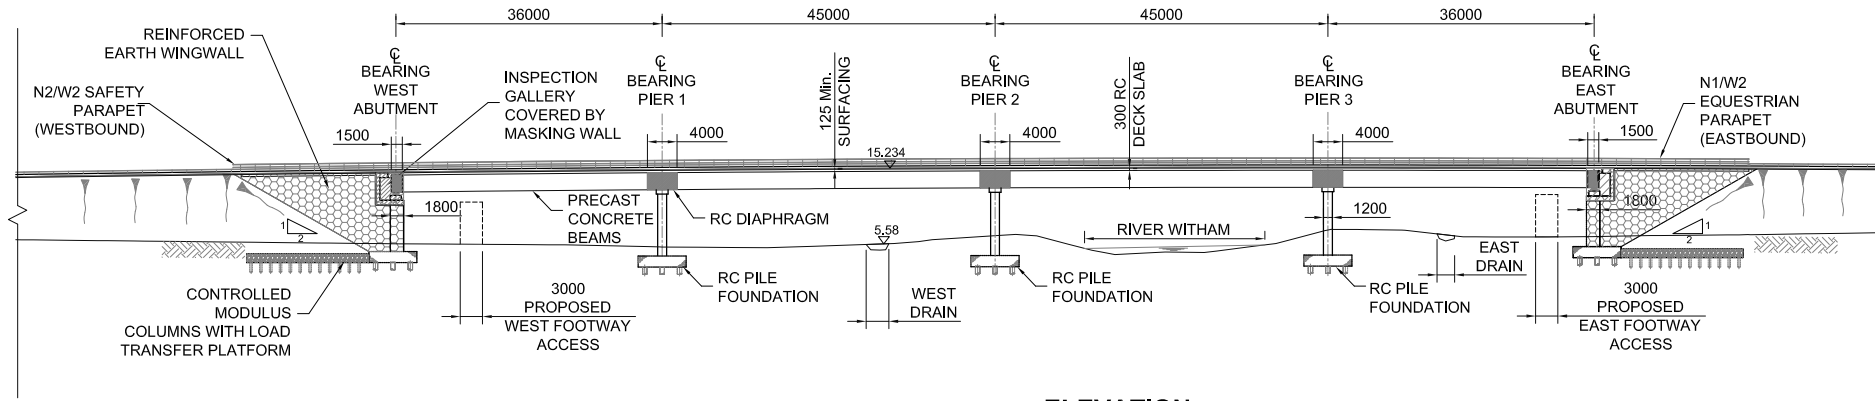


**ELEVATION**  
Scale 1:500

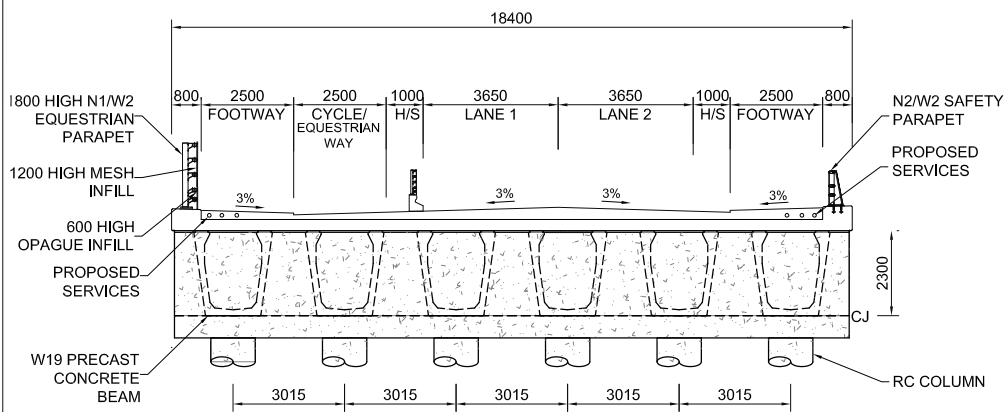

**SECTION A**  
Scale 1:100

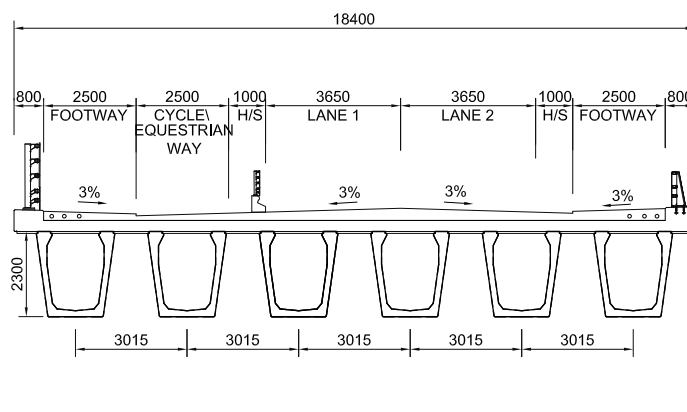

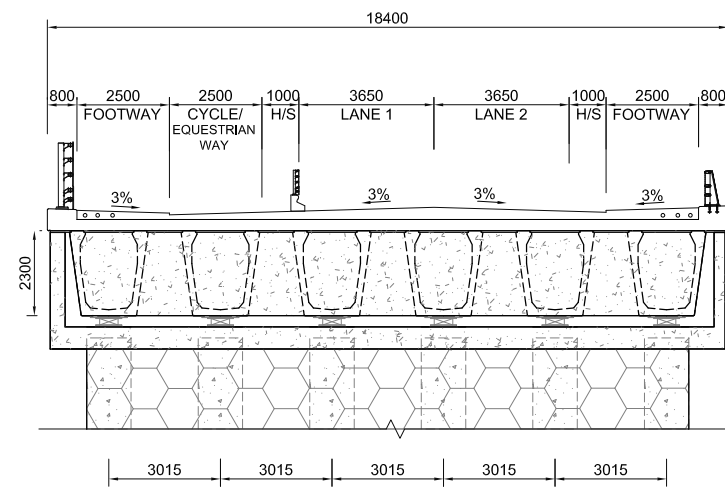

**SECTION B**  
Scale 1:100



**SECTION C**  
Scale 1:100

- Notes:**
1. Do not scale from this drawing.
  2. All dimensions are in millimetres unless otherwise noted.
  3. All levels are in meters unless otherwise stated.
  4. The structure element dimensions are shown based on conceptual design and subject to change at detailed preliminary design stage.

-  Reinforced Earth Wall Panels
-  Load Transfer Platform

Lincolnshire Highway Alliance drawing created using base information supplied by external party detailed below.  
Base Information Provided By:  
Client Provided Drawing Number:

THIS DRAWING IS TO BE READ IN CONJUNCTION WITH AIP REFERENCE 70030922-WSP-SBR-LES-RWB-RP-S-0001  
FOR THIRD PARTY USE, THIS DRAWING SHALL BE DEEMED CURRENT ONLY AT THE DATE OF APPROVAL. PLEASE CHECK FOR AMENDMENTS BEFORE USE


Revision: Design: Drawn By: CAD Approved Approval  
Amendment Details: Rep: Rep: Date

Drawing 1st Approval  
1st Approval by: GP Date: 28 NOV 2017  
Drawn/Designed by: SQ CAD Drawing Creation  
Created By: KT Date: 27/11/17

Scale: (@A1)  
Primary: AS SHOWN (Do not scale from this drawing)  
Secondary:

**Lincolnshire**  
HIGHWAYS ALLIANCE  
TECHNICAL SERVICES PARTNERSHIP  
MILL HOUSE  
SHERWOOD WALK NORTH  
LINCUN, LN1 1YT  
Customer Service Centre 01432 760070

  
BSI  
Certificate No. F520705

738233-WSP / SBR / XX-DR / C/0002 Rev. A0  
Scheme Reference Job Ref. DFT Series No. Drawing No. Revision

Alternative Scheme Code: Road No:

Parish: LINCUN Structure No: SCN No: Site Ref

Description:  
LINCUN SOUTHERN BYPASS  
RIVER WITHAM SOUTHERN BRIDGE  
GENERAL ARRANGEMENT  
OPTION 2