

**LINCOLNSHIRE COUNTY COUNCIL
(DIGBY TO RUSKINGTON – B1188)
(40MPH SPEED LIMIT) ORDER 20**

STATEMENT OF REASONS

- When comparing the conditions to the current speed limit policy, a 40mph speed limit is recommended.
- Therefore, in accordance with the County Council's Policy, it is proposed to introduce a speed limit as per the schedule in the Order.
- The Chief Constable, Digby Parish Council, Dorrington Parish Council, Ruskington Parish Council and North Kesteven District Council have been consulted, along with other local groups/companies.

PUBLIC NOTICE

LINCOLNSHIRE COUNTY COUNCIL (DIGBY TO RUSKINGTON – B1188) (40MPH SPEED LIMIT) ORDER 2024


NOTICE IS HEREBY GIVEN that the Lincolnshire County Council propose to make an Order under their powers contained in the Road Traffic Regulation Act 1984, the effect of which will be to reduce the existing 50mph speed limits to 40mph along the B1188 Digby to Ruskington.

A copy of the plan showing the lengths of road concerned along with a Statement of Reasons for proposing to make the Order may be inspected on our website: www.lincolnshire.gov.uk/trafficorders

If you are unable to view our website the documents can be supplied to you by contacting us using the contact details below or calling our Customer Service Centre on 01522 782070 during office hours.

You may also be able to view these documents at the offices of North Kesteven District Council, during normal office hours.

Objections or representations to the proposals, together with the grounds on which they are made, must be made in writing to Chief Executive - Lincolnshire County Council, Lancaster House, 36 Orchard Street, Lincoln, LN1 1XX or Email: TRO@lincolnshire.gov.uk (For the attention of: Mrs R Hayward, Traffic Orders Section) by **30 October 2024**

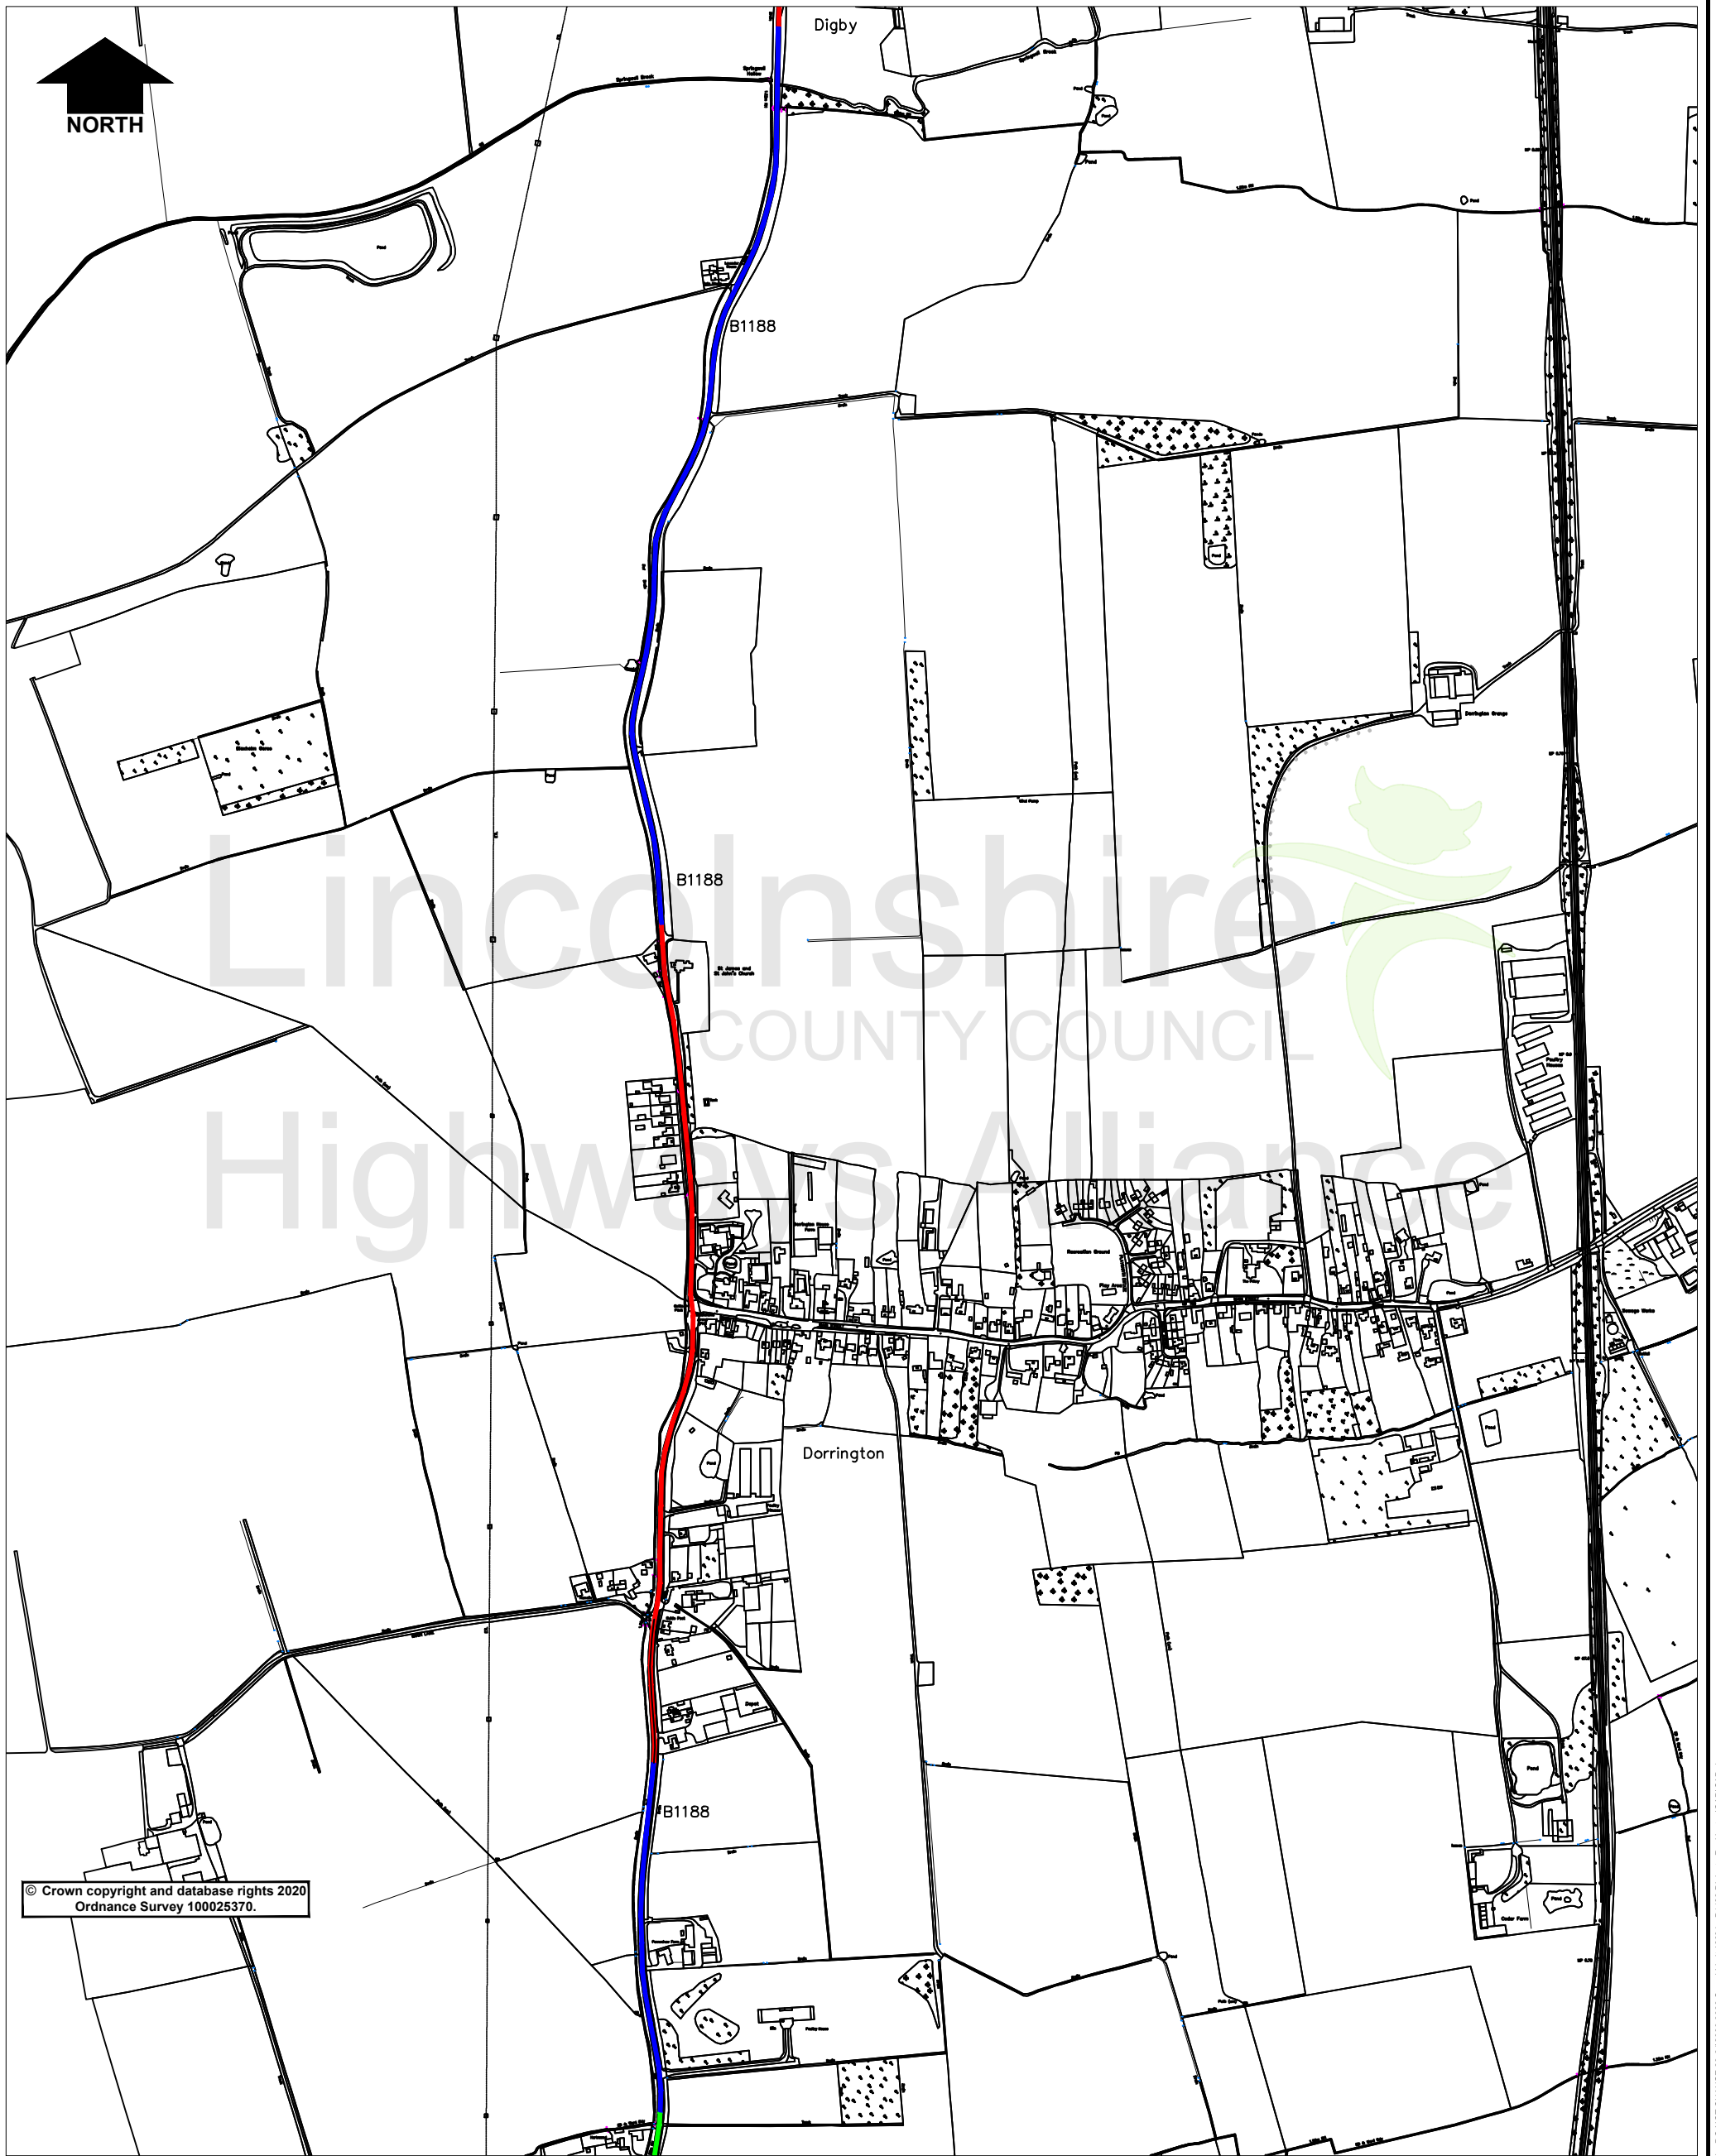

© Crown copyright and database rights 2020
Ordnance Survey 100025370.

Key	
	Proposed 40mph speed limit
	Existing 40mph speed limit
	Existing 30mph speed limit

Lincolnshire
COUNTY COUNCIL
Highways Alliance
Lancaster House, 36 Orchard Street, Lincoln, LN1 1XX

Project		Digby to Ruskington - B1188		Rev.	Description	Drawn	Ch'kd	Auth	Date
Status	Project No.	2094				RH			July 2024
Drawing Title		Proposed 40mph Speed Limit							
Drawing No.		RH/2094/001							
				Rev.	0				Scale
									NTS

Sep 20 2024 - 14:56pm © Common Traffic Regulation Orders/Schemes Master Folder DO NOT CHANGE 23-242000-3000 Speed Limits/2024 - B1188 Digby to Ruskington/CAD.dwg