

LINCOLNSHIRE COUNTY COUNCIL
(GRANTHAM – KITTY BRIGGS LANE, ROSEMARY CRESCENT &
DENTON AVENUE)
(PROHIBITION OF WAITING & LOADING) AMENDMENT ORDER 2024

STATEMENT OF REASONS

- Investigations have shown parking opposite the school entrance on Kitty Briggs Lane is causing visibility and safety concerns for school buses and residents.
- To enable a coherent approach the loading restrictions are proposed on Denton Avenue / Rosemary Crescent, so that all no waiting at any time restrictions in the area also have the same loading constraints.
- The proposals will remove obstruction of the highway by parked vehicles, facilitate traffic flow, ensure all accesses are kept clear and improve visibility and road safety for all users.
- Therefore, in accordance with the County Council's Policy, it is proposed to prohibit waiting and loading as set out on the Plans to the Order.
- The Chief Constable, Grantham Town Council and South Kesteven District Council have been consulted, along with other local groups/companies.

PUBLIC NOTICE

**LINCOLNSHIRE COUNTY COUNCIL
(GRANTHAM – KITTY BRIGGS LANE, ROSEMARY CRESCENT &
DENTON AVENUE)
(PROHIBITION OF WAITING & LOADING) AMENDMENT ORDER
2024**


NOTICE IS HEREBY GIVEN that the Lincolnshire County Council propose to make an Order under their powers contained in the Road Traffic Regulation Act 1984, the effect of which will be to prohibit waiting and loading as set out in the Schedule below.

- Introduce No Loading Mon-Fri 8am-9.30am and 2.30pm-4.30pm on Rosemary Crescent & Denton Avenue on the existing No Waiting at Any Time restrictions opposite the junction of Kitty Briggs Lane
- Introduce No Waiting at Any Time and No Loading Mon-Fri 8am-9.30am and 2.30pm-4.30pm fronting number 20 Kitty Briggs Lane

Exemptions are included which will permit the maintenance of the roads, and works in connection with the supply of gas, electricity, water, and telecommunications apparatus.

A copy of the proposed Order and a plan showing the lengths of road concerned with a Statement of Reasons for proposing to make the Order may be inspected at the address given below and the offices of South Kesteven District Council, during normal office hours. Details are also available on our website: www.lincolnshire.gov.uk/trafficorders

Objections to the proposals, together with the grounds on which they are made, must be made in writing to Chief Executive - Lincolnshire County Council, Lancaster House, 36 Orchard Street, Lincoln, LN1 1XX or Email: TRO@lincolnshire.gov.uk (For the attention of: Mrs R Hayward, Traffic Orders Section) by **1 November 2024**.

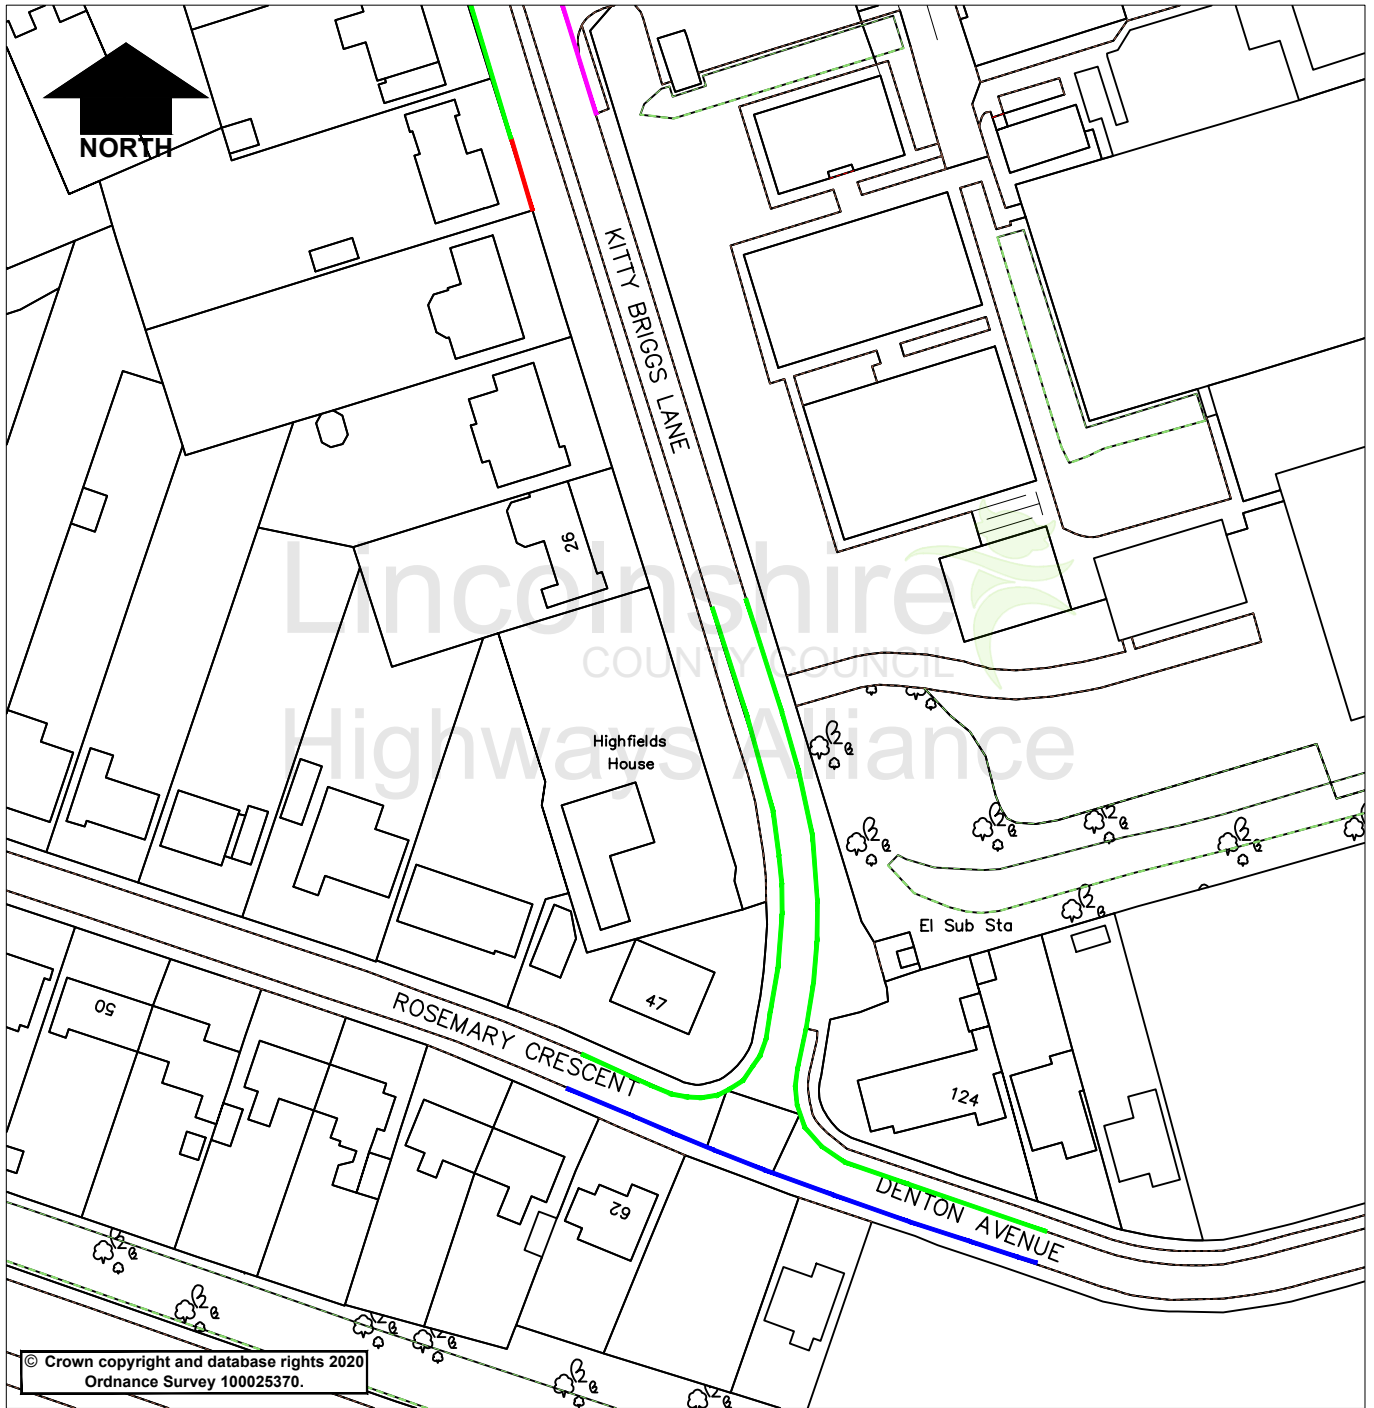

© Crown copyright and database rights 2020
Ordnance Survey 100025370.

Key

- Proposed No Loading Mon-Fri 8am-9.30am and 2.30pm-4.30pm
- Proposed No Waiting at Any Time and No Loading Mon-Fri 8am-9.30am and 2.30pm-4.30pm
- Existing Mandatory School Keep Clear Mon-Fri 8am-9.30am and 2.30pm-4.30pm
- Existing No Waiting at Any Time and No Loading Mon-Fri 8am-9.30am and 2.30pm-4.30pm

Lincolnshire
COUNTY COUNCIL
Highways Alliance

Lancaster House
36 Orchard Street
Lincoln
LN1 1XX

Rev.	Description	Drawn	Ch'kd	Auth	Date
	Project	Drawn			Date
	Grantham - Kitty Briggs Lane / Denton Avenue / Rosemary Crescent	RH			Aug 24
	Status	Project No.	Auth	Traced	
		201			
	Drawing Title				Scale
	Proposed Waiting and Loading Restrictions				NTS
	Drawing No.				Rev.
	RH/201/001				0

Aug 20, 2024 - 2:25pm C:\cmmnt\Traffic Regulation Orders\Schemas Master Folder DO NOT CHANGE 25-24\001-1000 Waiting Restrictions\201 - Kitty Briggs Lane, Grantham\CAD.dwg