

**LINCOLNSHIRE COUNTY COUNCIL**  
**(HEIGHINGTON – HIGH STREET & MERRYCOCK LANE)**  
**(PROHIBITION OF WAITING) AMENDMENT ORDER 2024**

**STATEMENT OF REASONS**

- Following investigations at the above mentioned location it was found that parked vehicles are causing an obstruction of the highway and buses cannot access the bus stop to pick up/drop off passengers.
- The proposals will remove obstruction of the highway by parked vehicles, facilitate traffic flow, ensure all accesses are kept clear and improve visibility and road safety for all users.
- Therefore, in accordance with the County Council's Policy, it is proposed to prohibit waiting as set out on the Plans to the Order.
- The Chief Constable, Heighington Parish Council and North Kesteven District Council have been consulted, along with other local groups/companies.

# **PUBLIC NOTICE**

## **LINCOLNSHIRE COUNTY COUNCIL (HEIGHINGTON – HIGH STREET & MERRYCOCK LANE) (PROHIBITION OF WAITING) AMENDMENT ORDER 2024**

NOTICE IS HEREBY GIVEN that the Lincolnshire County Council propose to make an Order under their powers contained in the Road Traffic Regulation Act 1984, the effect of which will be to prohibit waiting as set out in the Schedule below:

- Introduce a Bus Stop Clearway operational at all times between properties 7a and 9.
- Introduce No Waiting at Any Time at the junction of High Street/Merrycock Lane.

Exemptions are included which will permit waiting for disabled persons' vehicles and for the purpose of picking up or setting down passengers, loading or unloading of goods, the maintenance of the roads, and works in connection with the supply of gas, electricity, water and telecommunications apparatus.

A copy of the plan showing the lengths of road concerned along with a Statement of Reasons for proposing to make the Order may be inspected on our website: [www.lincolnshire.gov.uk/trafficorders](http://www.lincolnshire.gov.uk/trafficorders)

If you are unable to view our website the documents can be supplied to you by contacting us using the contact details below or calling our Customer Service Centre on 01522 782070 during office hours.

You may also be able to view these documents at the offices of North Kesteven District Council, during normal office hours.


Objections or representations to the proposals, together with the grounds on which they are made, must be made in writing to Chief Executive - Lincolnshire County Council, Lancaster House, 36 Orchard Street, Lincoln, LN1 1XX or Email: [TRO@lincolnshire.gov.uk](mailto:TRO@lincolnshire.gov.uk) (For the attention of: Miss R Greaves, Traffic Orders Section) by **31<sup>st</sup> October 2024**



Proposed bus stop clearway operational at all times

Key

- Proposed No Waiting at Any Time
- Existing No Waiting at Any Time

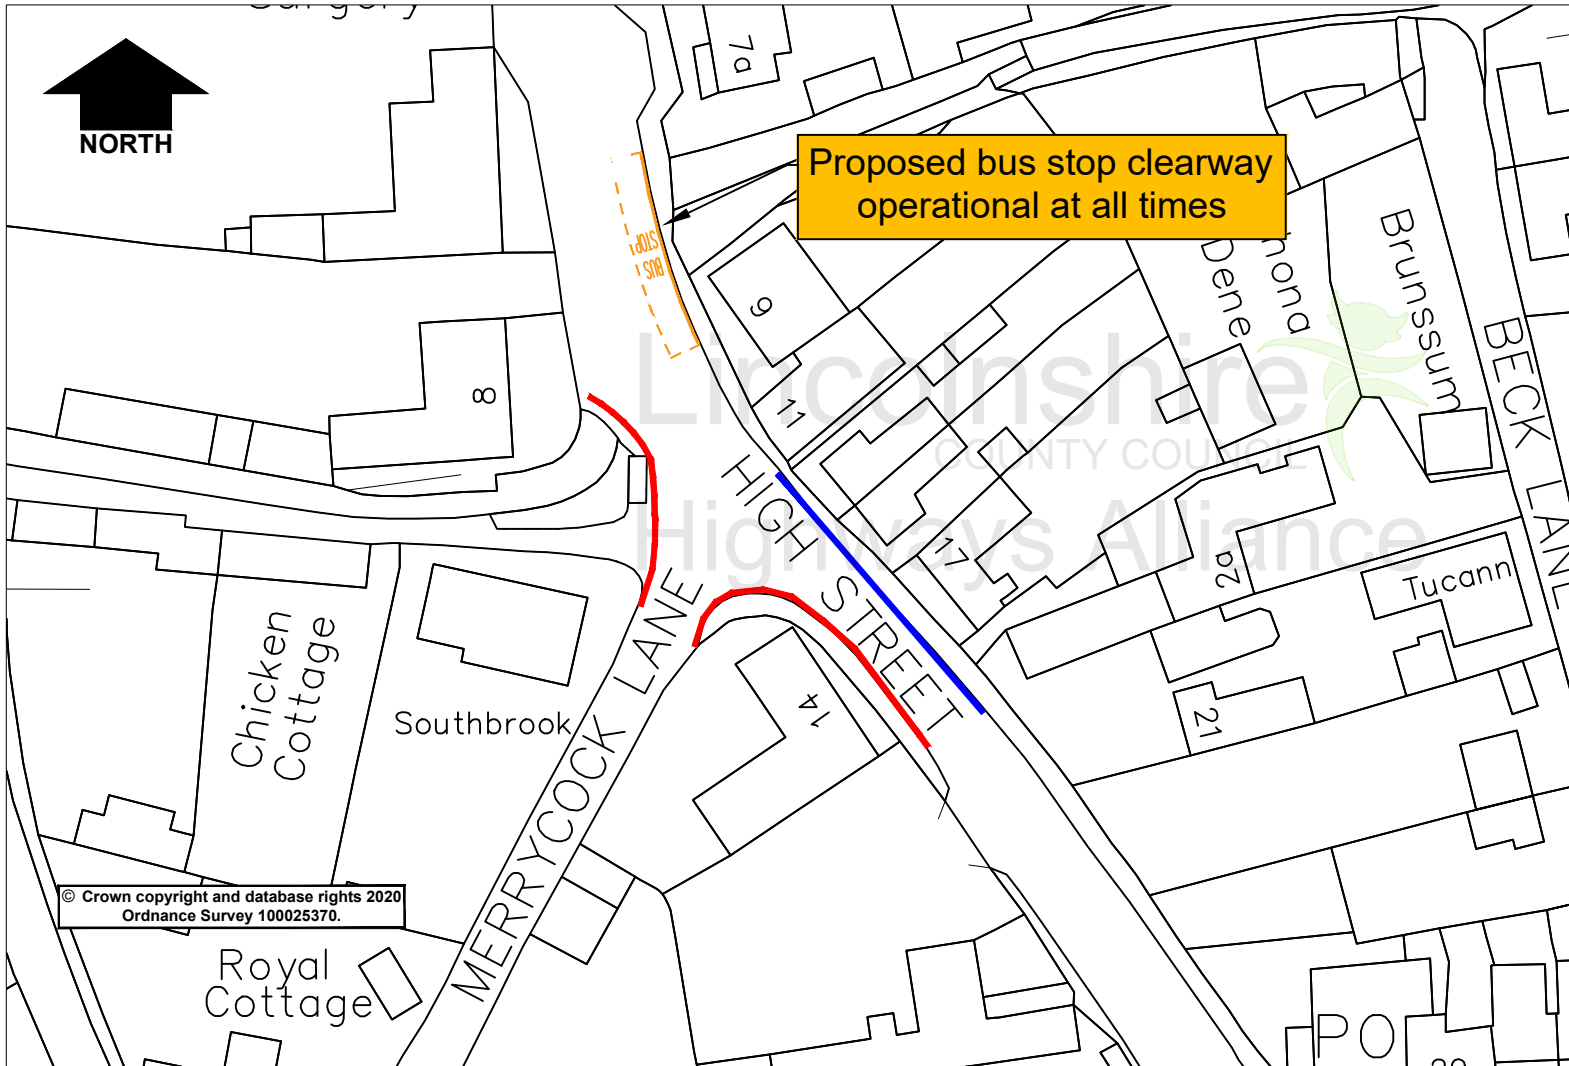

© Crown copyright and database rights 2020  
Ordnance Survey 100025370.

Rev.	Description	Drawn	Ch'kd	Auth	Date
		RG			July 2024
		0			NTS

**Lincolnshire**  
COUNTY COUNCIL  
**Highways Alliance**  
Lancaster House, 36 Orchard Street, Lincoln, LN1 1YZ

Project	Heighington, High Street		Project	Drawn	Date
Status	Project No.	163	Ch'kd		Date
Drawing Title	Proposed Waiting Restrictions & Bus Stop Clearway			Auth	Traced
Drawing No.	RG/163/001		Rev.	0	Scale