

**LINCOLNSHIRE COUNTY COUNCIL  
(CHAPEL HILL – CHAPEL HILL ROAD)  
(30MPH SPEED LIMIT) ORDER 2024**

**STATEMENT OF REASONS**

- When comparing the conditions to the current speed limit policy, a 30mph speed limit is recommended.
- Therefore, in accordance with the County Council's Policy, it is proposed to introduce a speed limit as per the schedule in the Order.
- The Chief Constable, Dogdyke Parish Council and North Kesteven District Council have been consulted, along with other local groups/companies.

# **PUBLIC NOTICE**

## **LINCOLNSHIRE COUNTY COUNCIL (CHAPEL HILL – CHAPEL HILL ROAD) (30MPH SPEED LIMIT) ORDER 2024**


NOTICE IS HEREBY GIVEN that the Lincolnshire County Council propose to make an Order under their powers contained in the Road Traffic Regulation Act 1984, the effect of which will be to extend the existing 30mph speed limit on Chapel Hill Road, Chapel Hill.

A copy of the plan showing the lengths of road concerned along with a Statement of Reasons for proposing to make the Order may be inspected on our website: [www.lincolnshire.gov.uk/trafficorders](http://www.lincolnshire.gov.uk/trafficorders)

If you are unable to view our website the documents can be supplied to you by contacting us using the contact details below or calling our Customer Service Centre on 01522 782070 during office hours.

You may also be able to view these documents at the offices of North Kesteven District Council, during normal office hours.

Objections or representations to the proposals, together with the grounds on which they are made, must be made in writing to Chief Executive - Lincolnshire County Council, Lancaster House, 36 Orchard Street, Lincoln, LN1 1XX or Email: [TRO@lincolnshire.gov.uk](mailto:TRO@lincolnshire.gov.uk) (For the attention of: Miss R Greaves, Traffic Orders Section) by **31<sup>st</sup> October 2024**

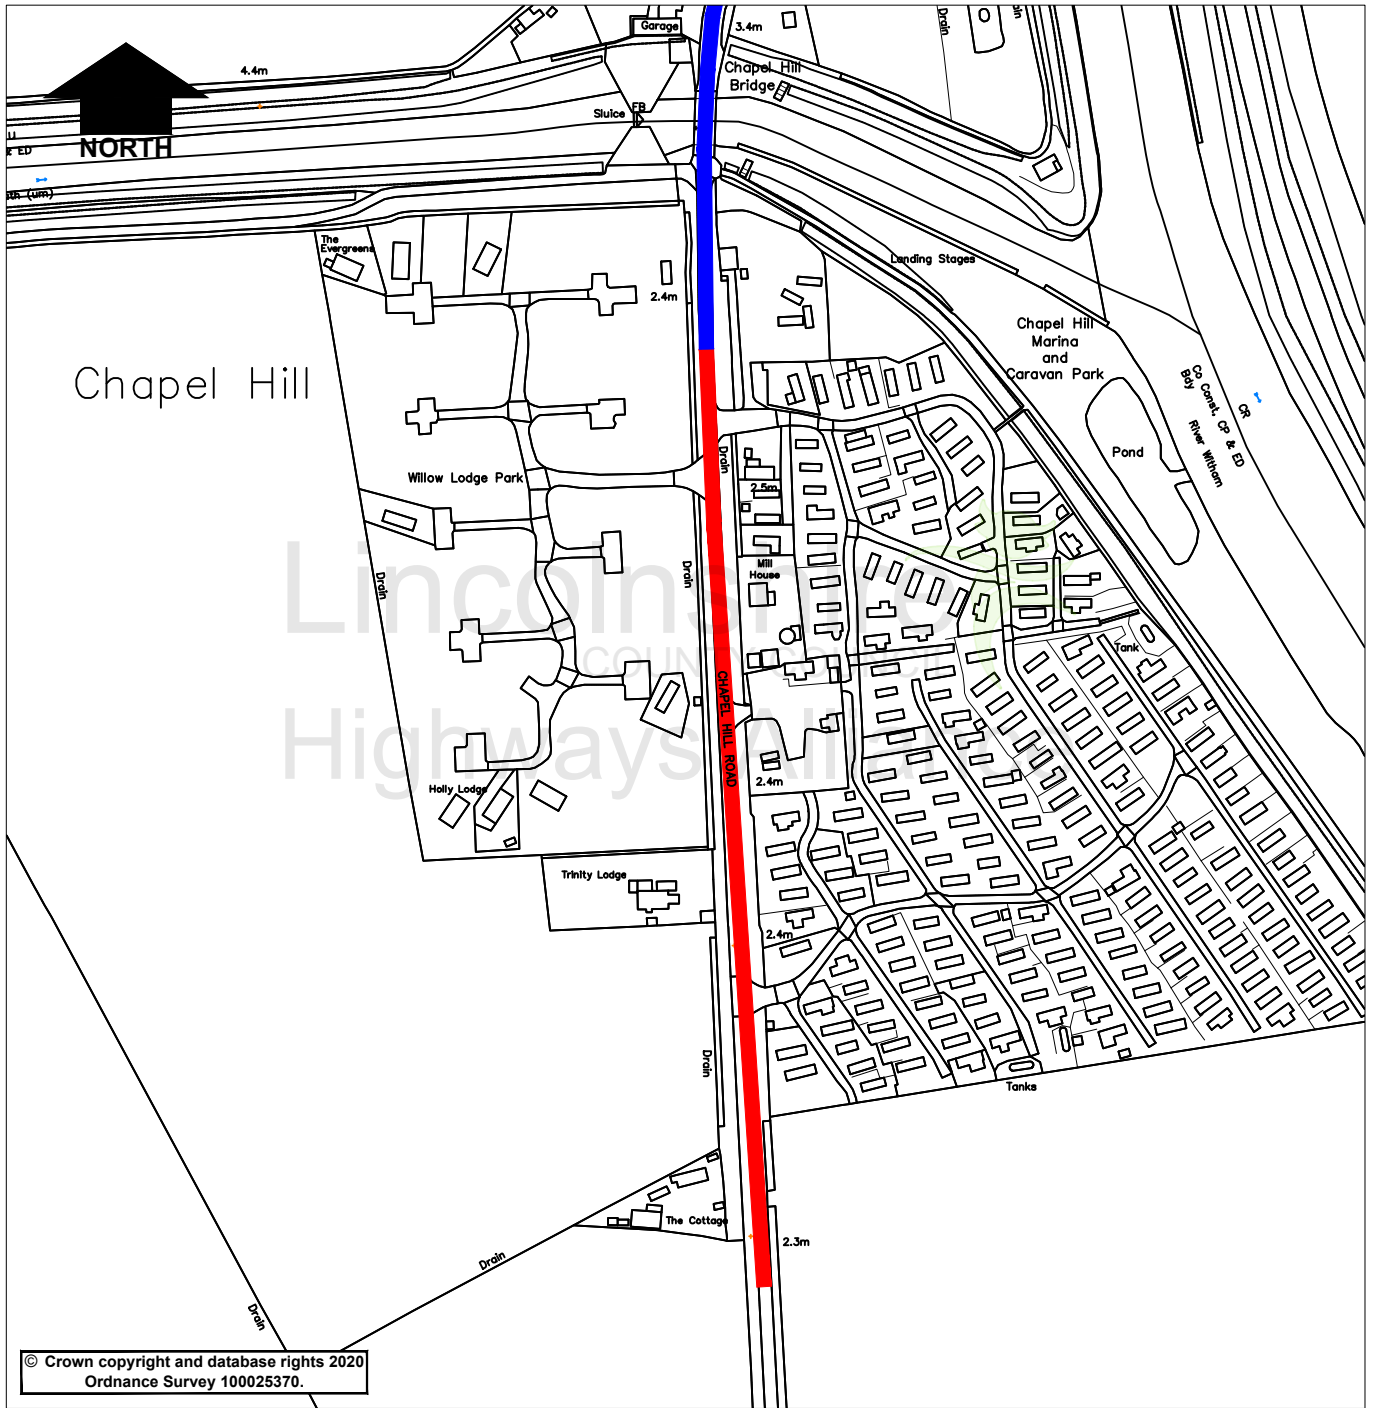

© Crown copyright and database rights 2020  
Ordnance Survey 100025370.

**Key**

- Proposed 30mph Speed Limit
- Existing 30mph Speed Limit

**Lincolnshire**  
COUNTY COUNCIL  
**Highways Alliance**

Lancaster House  
36 Orchard Street  
Lincoln  
LN1 1XX

Rev.	Description	Drawn	Ch'kd	Auth	Date
	Project	Chapel Hill, Chapel Hill Road		RG	July 2024
	Status	2089			
	Drawing Title	Proposed 30mph speed limit			NTS
	Drawing No.	RG/2089/002			0

Jul 28 2024 - 14:47pm X:\common\Traffic Regulation Orders\Schemes Master Folder DO NOT CHANGE 23-24\2020-3000 Speed Limits\2089 - Chapel Hill Road\CAD\CAD.dwg