

**LINCOLNSHIRE COUNTY COUNCIL
(STURTON BY STOW – B1241 STOW ROAD)
(30MPH SPEED LIMIT) ORDER 2024**

STATEMENT OF REASONS

- When comparing the conditions to the current speed limit policy, a 30mph speed limit is recommended.
- Therefore, in accordance with the County Council's Policy, it is proposed to introduce a speed limit as per the schedule in the Order.
- The Chief Constable, Sturton by Stow Parish Council and West Lindsey District Council have been consulted, along with other local groups/companies.

PUBLIC NOTICE

LINCOLNSHIRE COUNTY COUNCIL (STURTON BY STOW – B1241 STOW ROAD) (30MPH SPEED LIMIT) ORDER 2024


NOTICE IS HEREBY GIVEN that the Lincolnshire County Council propose to make an Order under their powers contained in the Road Traffic Regulation Act 1984, the effect of which will be to change the existing 40mph speed limit at the northern end of Stow Road, Sturton by Stow to 30mph.

A copy of the plan showing the lengths of road concerned along with a Statement of Reasons for proposing to make the Order may be inspected on our website: www.lincolnshire.gov.uk/trafficorders

If you are unable to view our website the documents can be supplied to you by contacting us using the contact details below or calling our Customer Service Centre on 01522 782070 during office hours.

You may also be able to view these documents at the offices of West Lindsey District Council, during normal office hours.

Objections or representations to the proposals, together with the grounds on which they are made, must be made in writing to Chief Executive - Lincolnshire County Council, Lancaster House, 36 Orchard Street, Lincoln, LN1 1XX or Email: TRO@lincolnshire.gov.uk (For the attention of: Miss R Greaves, Traffic Orders Section) by **31st October 2024**

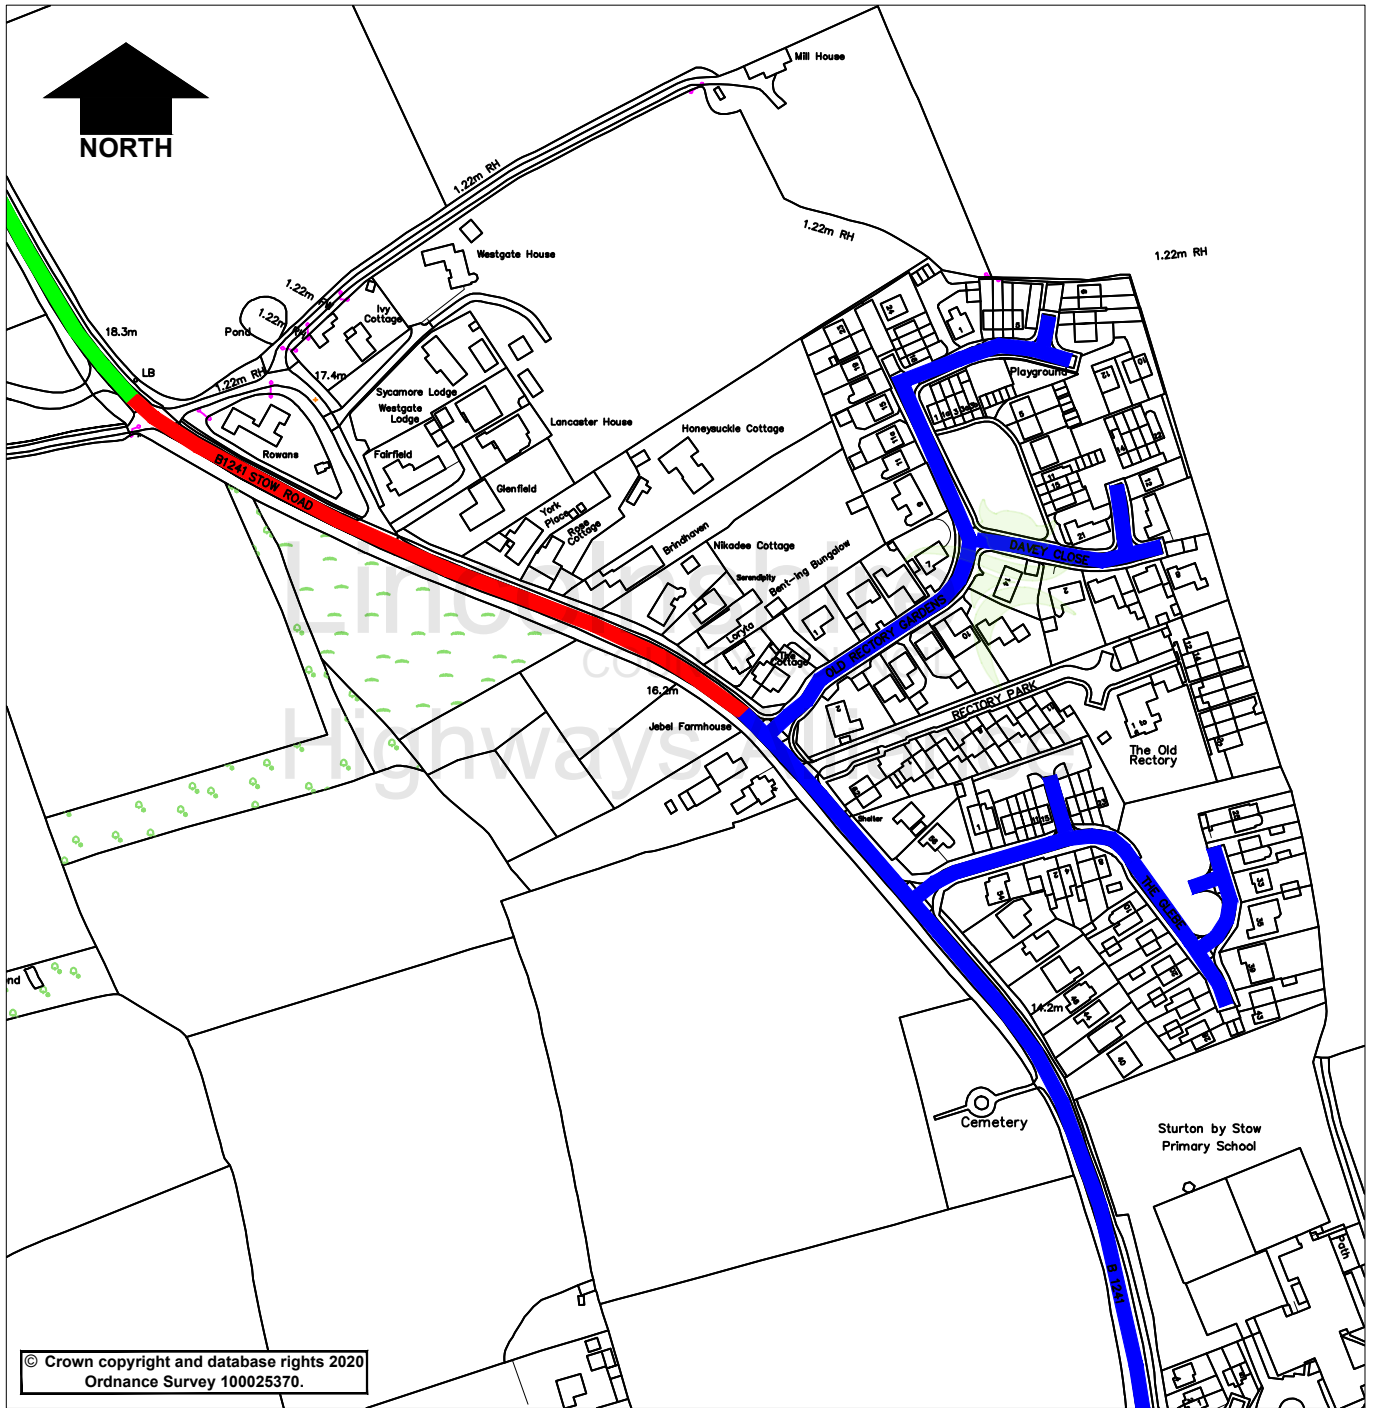

Key

- █ Proposed 30mph Speed Limit
- █ Existing 30mph Speed Limit
- █ Existing 40mph Speed Limit

Lincolnshire
 COUNTY COUNCIL
Highways Alliance

Lancaster House
 36 Orchard Street
 Lincoln
 LN1 1XX

Rev.	Description	Drawn	Ch'kd	Auth	Date
		RG			August 24
Status	Project No.	Auth	Traced		
	2090				
Drawing Title	Proposed 30mph Speed Limit			Scale	
				NTS	
Drawing No.	RG/2090/002			Rev.	0