

ROAD TRAFFIC REGULATION ACT 1984
LINCOLNSHIRE COUNTY COUNCIL
(BAUMBER, WEST LANE & B1225 SILVER STREET)
(30MPH & 40MPH SPEED LIMITS) ORDER 20

The LINCOLNSHIRE COUNTY COUNCIL in exercise of their powers under Sections 84 (1) and (2) of the Road Traffic Regulation Act 1984, (hereinafter referred to as "the Act") and of all other enabling powers, after consultation with the Chief Officer of Police in accordance with Part III of Schedule 9 to the Act hereby make the following Order:-

1. This Order may be cited as the Lincolnshire County Council (Baumber, West Lane & B1225 Silver Street) (30mph & 40mph Speed Limits) Order 20 and shall come into operation on 20.
2. No person shall drive any motor vehicle at a speed exceeding 30mph on the length of road within the terminal points as specified in the Schedule to this Order.
3. No person shall drive any motor vehicle at a speed exceeding 40mph on the length of road specified in the Schedule to this Order.
4. No speed limit imposed by this Order applies to vehicles falling within regulation 3 (4) of the Road Traffic Exemptions (Special Forces) (Variation and Amendment) Regulations 2011 when used in accordance with regulation 3 (5) of those regulations.

THE COMMON SEAL of the LINCOLNSHIRE)
COUNTY COUNCIL was hereunto affixed)
in the presence of:-)

Authorised Officer

SCHEDULE

30mph Speed Limit:

West Lane

From its junction with the B1225 Silver Street westwards to the existing 30mph speed limit terminal point, a distance of 200m.

40mph Speed Limit:

B1225 Silver Street

From a point 435m north of its junction with West Lane to a point 335m south of its junction with West Lane for a distance of 770m.

DATED -

ROAD TRAFFIC REGULATION ACT 1984
LINCOLNSHIRE COUNTY COUNCIL
(BAUMBER, WEST LANE & B1225 SILVER STREET)
(30MPH & 40MPH SPEED LIMITS) ORDER 20

DRAFT

Lincolnshire County Council

County Offices

Lincoln

**LINCOLNSHIRE COUNTY COUNCIL
(BAUMBER, WEST LANE & B1225 SILVER STREET)
(30MPH & 40MPH SPEED LIMITS) ORDER 20**

STATEMENT OF REASONS

- When comparing the conditions to the current speed limit policy, 30mph and 40mph speed limits are recommended.
- Therefore, in accordance with the County Council's Policy, it is proposed to introduce speed limits as per the schedule in the Order.
- The Chief Constable, Baumber Parish Council and East Lindsey District Council have been consulted, along with other local groups/companies.

PUBLIC NOTICE


LINCOLNSHIRE COUNTY COUNCIL (BAUMBER, WEST LANE & B1225 SILVER STREET) (30MPH & 40MPH SPEED LIMITS) ORDER 20

NOTICE IS HEREBY GIVEN that the Lincolnshire County Council propose to make an Order under their powers contained in the Road Traffic Regulation Act 1984, the effect of which will be to restrict the speed of vehicles to 30mph on West Lane and 40mph on the B1225 Silver Street, Baumber.

A copy of the plan showing the lengths of road concerned along with a Statement of Reasons for proposing to make the Order may be inspected on our website: www.lincolnshire.gov.uk/trafficorders

If you are unable to view our website the documents can be supplied to you by contacting us using the contact details below or calling our Customer Service Centre on 01522 782070 during office hours.

Objections or representations to the proposals, together with the grounds on which they are made, must be made in writing to Chief Executive - Lincolnshire County Council, Lancaster House, 36 Orchard Street, Lincoln, LN1 1XX or Email: TRO@lincolnshire.gov.uk (For the attention of: Mr B Gault, Traffic Orders Section) by **28th November 2024.**

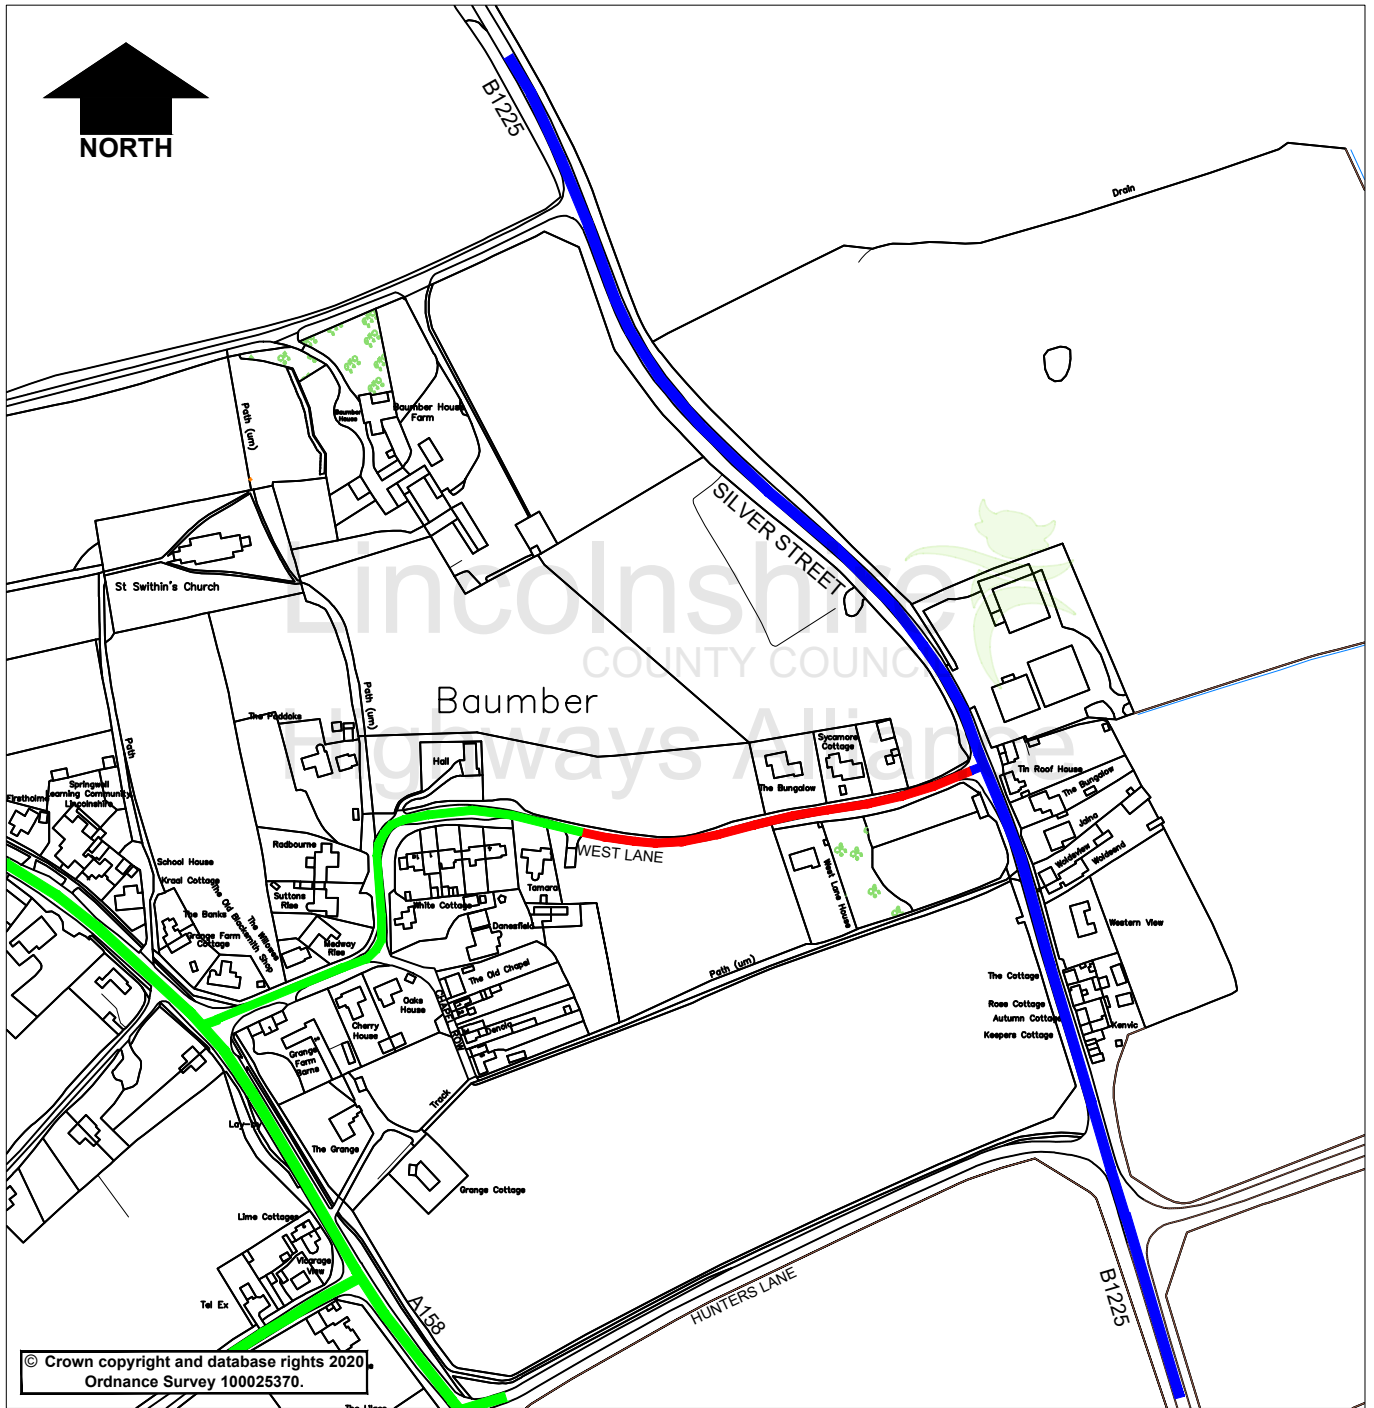

© Crown copyright and database rights 2020
Ordnance Survey 100025370.

KEY

- █ Proposed 40mph Speed Limit
- █ Proposed 30mph Speed Limit
- █ Existing 30mph Speed Limit

Lincolnshire
COUNTY COUNCIL
Highways Alliance

Lancaster House
36 Orchard Street
Lincoln
LN1 1XX

Rev.	Description	Drawn	Ch'kd	Auth	Date
	Project	Drawn		Date	
	Baumber - B1225 Silver St	BG		07/24	
	Status	Project No.	Auth	Traced	
		2110			
	Drawing Title				Scale
	Proposed Speed Limits				NTS
	Drawing No.				Rev.
	BG/2110/001				0