

ROAD TRAFFIC REGULATION ACT 1984

LINCOLNSHIRE COUNTY COUNCIL

(BOSTON – MARSH LANE)

(PROHIBITION OF WAITING) REVOCATION ORDER 20

THE LINCOLNSHIRE COUNTY COUNCIL in exercise of its powers under Sections 1, 2(1) and (2), 3, 4, 5, 32, 35, 45, 46, 49, 53, 124 and Part IV of Schedule 9 of the Road Traffic Regulation Act 1984 (the Act of 1984) as amended and the Traffic Management Act 2004 (the Act of 2004) and of all other enabling powers, and after consultation with the Chief Officer of Police in accordance with Part III of Schedule 9 to the Act of 1984, hereby makes the following Order.

1. This Order shall come into operation on _____ 20__ and may be cited as the Lincolnshire County Council (Boston, Marsh Lane) (Prohibition of Waiting) Revocation Order 20__
2. The Lincolnshire County Council (Prohibition and Restriction of Waiting and Loading and Parking Places) (Civil Enforcement and Consolidation) Order 2012 Plans including the key (the 'Plans') are incorporated into this Order.
3. Plan ? of the Lincolnshire County Council (Prohibition and Restriction of Waiting and Loading and Parking Places) (Civil Enforcement and Consolidation) Order 2012 shall be amended.
4. Any restriction or requirement made or having effect as if made under the Act of 1984 or any other enactment is hereby revoked insofar as it relates to the length and sides of road specified in this Order.

5. The prohibition imposed by this Order shall be in addition to and not in derogation from any restriction or requirement imposed by any regulations made or having effect as if made under the Act of 1984 or by or under any other enactment.

THE COMMON SEAL of the LINCOLNSHIRE)

COUNTY COUNCIL was hereunto affixed)

in the presence of:-)

Authorised Officer

DRAFT

DATED -

LINCOLNSHIRE COUNTY COUNCIL

(BOSTON – MARSH LANE)

(PROHIBITION OF WAITING)

REVOCATION ORDER 20

A Gutherson

Director for Place

Lincolnshire County Council

County Offices

Lincoln

**LINCOLNSHIRE COUNTY COUNCIL
(BOSTON – MARSH LANE)
(REVOCAION OF WAITING RESTRICTIONS) AMENDMENT ORDER 20**

STATEMENT OF REASONS

- It has been noted that a section of the existing waiting restriction on the south side of Marsh Lane at the layby is no longer required.
- Following investigations, it would appear that the revocation of a section of the existing restriction should not have a detrimental effect to safety and traffic flow.
- Therefore, in accordance with the County Council's Policy, it is proposed to revoke the waiting restrictions as highlighted in the public notice.
- The Chief Constable and Boston Borough Council have been consulted, along with other local groups/companies.


PUBLIC NOTICE

LINCOLNSHIRE COUNTY COUNCIL (BOSTON – MARSH LANE) (REVOCAION OF WAITING RESTRICTIONS) ORDER 20

NOTICE IS HEREBY GIVEN that the Lincolnshire County Council propose to make an Order under their powers contained in the Road Traffic Regulation Act 1984, the effect of which will be to remove a section of the existing waiting restrictions at Marsh Lane, Boston.

A copy of the proposed Order and a plan showing the lengths of road concerned with a Statement of Reasons for proposing to make the Order may be inspected at the address given below and the offices of Boston Borough Council, during normal office hours. Details are also available on our website: www.lincolnshire.gov.uk/trafficorders

Objections to the proposals, together with the grounds on which they are made, must be made in writing to Chief Executive - Lincolnshire County Council, Lancaster House, 36 Orchard Street, Lincoln, LN1 1XX or Email: TRO@lincolnshire.gov.uk (For the attention of: Mr B Gault, Traffic Orders Section) by **30th November 2024**.

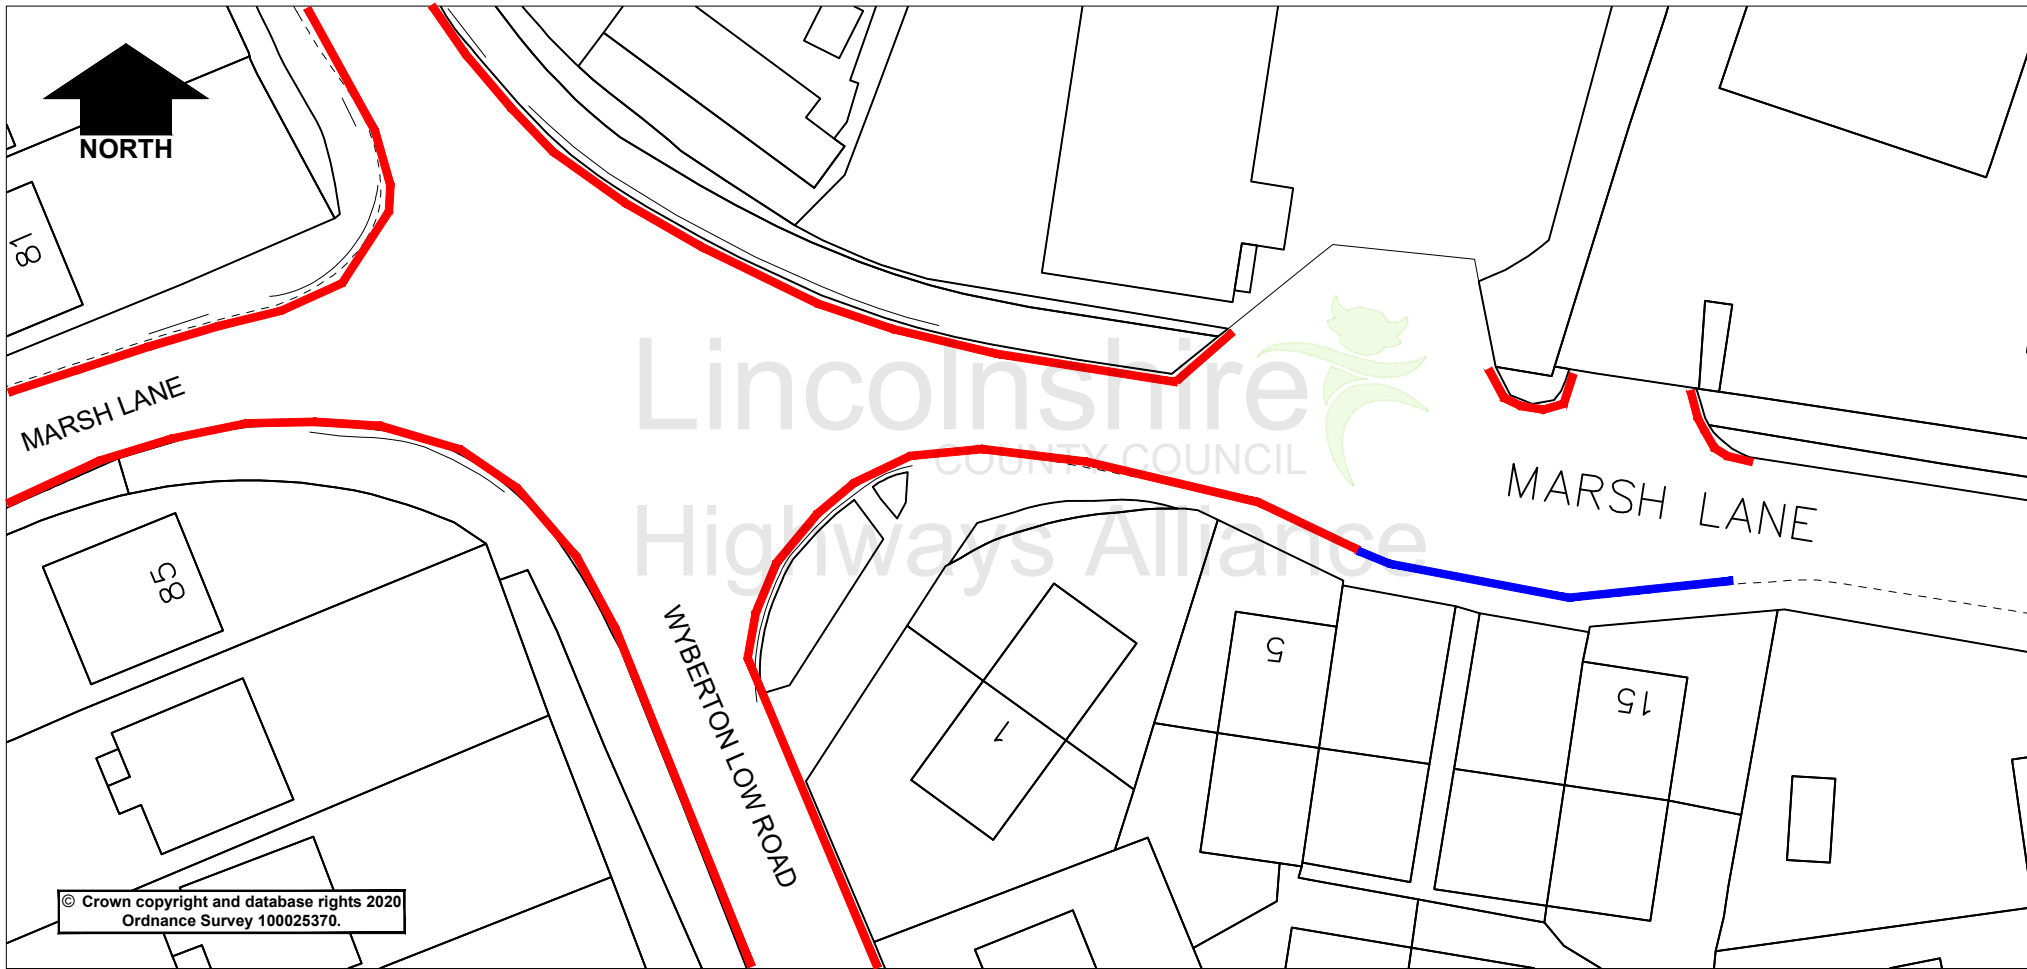

© Crown copyright and database rights 2020
Ordnance Survey 100025370.

KEY

- Existing No Waiting At Any Time
- Proposed Revocation of No Waiting At Any Time

Lincolnshire
COUNTY COUNCIL

Highways Alliance

Lancaster House, 36 Orchard Street, Lincoln, LN1 1YZ

Rev.	Description	Drawn	Ch'kd	Auth	Date
	Project	BG			08/24
	Status	Project No.			
		9009	Ch'kd		Date
	Drawing Title	Proposed Revocation of Waiting Restrictions		Auth	Traced
	Drawing No.	BG/9009/001	Rev.	0	Scale NTS

Aug 21, 2024 - 10:22am X:\common\Traffic Regulation Orders\Schemes Master Folder\DO NOT CHANGE\9009-10009009 - Marsh Lane Waiting Restrictions Amendment\CAD\Drawing\Final.dwg