

LINCOLNSHIRE COUNTY COUNCIL
(WADDINGTON – HOLLYWELL ROAD & SHERWOOD DRIVE)
(PROHIBITION OF WAITING) AMENDMENT ORDER 20

STATEMENT OF REASONS

- Following investigations at the above mentioned location it was found that parked vehicles are causing an obstruction of the highway.
- The proposals will remove obstruction of the highway by parked vehicles, facilitate traffic flow, ensure all accesses are kept clear and improve visibility and road safety for all users.
- Therefore, in accordance with the County Council's Policy, it is proposed to prohibit waiting as set out on the Plans to the Order.
- The Chief Constable, Waddington Parish Council and North Kesteven District Council have been consulted, along with other local groups/companies.

PUBLIC NOTICE

LINCOLNSHIRE COUNTY COUNCIL (WADDINGTON – HOLLYWELL ROAD & SHERWOOD DRIVE) (PROHIBITION OF WAITING) AMENDMENT ORDER 20

NOTICE IS HEREBY GIVEN that the Lincolnshire County Council propose to make an Order under their powers contained in the Road Traffic Regulation Act 1984, the effect of which will be to prohibit waiting as set out in the Schedule below.

- Introduce No Waiting at Any Time on Hollywell Road from number 19 to Sherwood Drive on both sides of the road.
- Introduce Bus Stop Clearways for three bus stops on Hollywell Road between numbers 11 and 52 which will be operational at all times.


Exemptions are included which will permit waiting for disabled persons' vehicles and for the purpose of picking up or setting down passengers, loading or unloading of goods, the maintenance of the roads, and works in connection with the supply of gas, electricity, water and telecommunications apparatus.

A copy of the plan showing the lengths of road concerned along with a Statement of Reasons for proposing to make the Order may be inspected on our website: www.lincolnshire.gov.uk/trafficorders

If you are unable to view our website the documents can be supplied to you by contacting us using the contact details below or calling our Customer Service Centre on 01522 782070 during office hours.

You may also be able to view these documents at the offices of North Kesteven District Council, during normal office hours.

Objections or representations to the proposals, together with the grounds on which they are made, must be made in writing to Chief Executive - Lincolnshire County Council, Lancaster House, 36 Orchard Street, Lincoln, LN1 1XX or Email: TRO@lincolnshire.gov.uk (For the attention of: Mrs R Hayward, Traffic Orders Section) by **14 November 2024**.

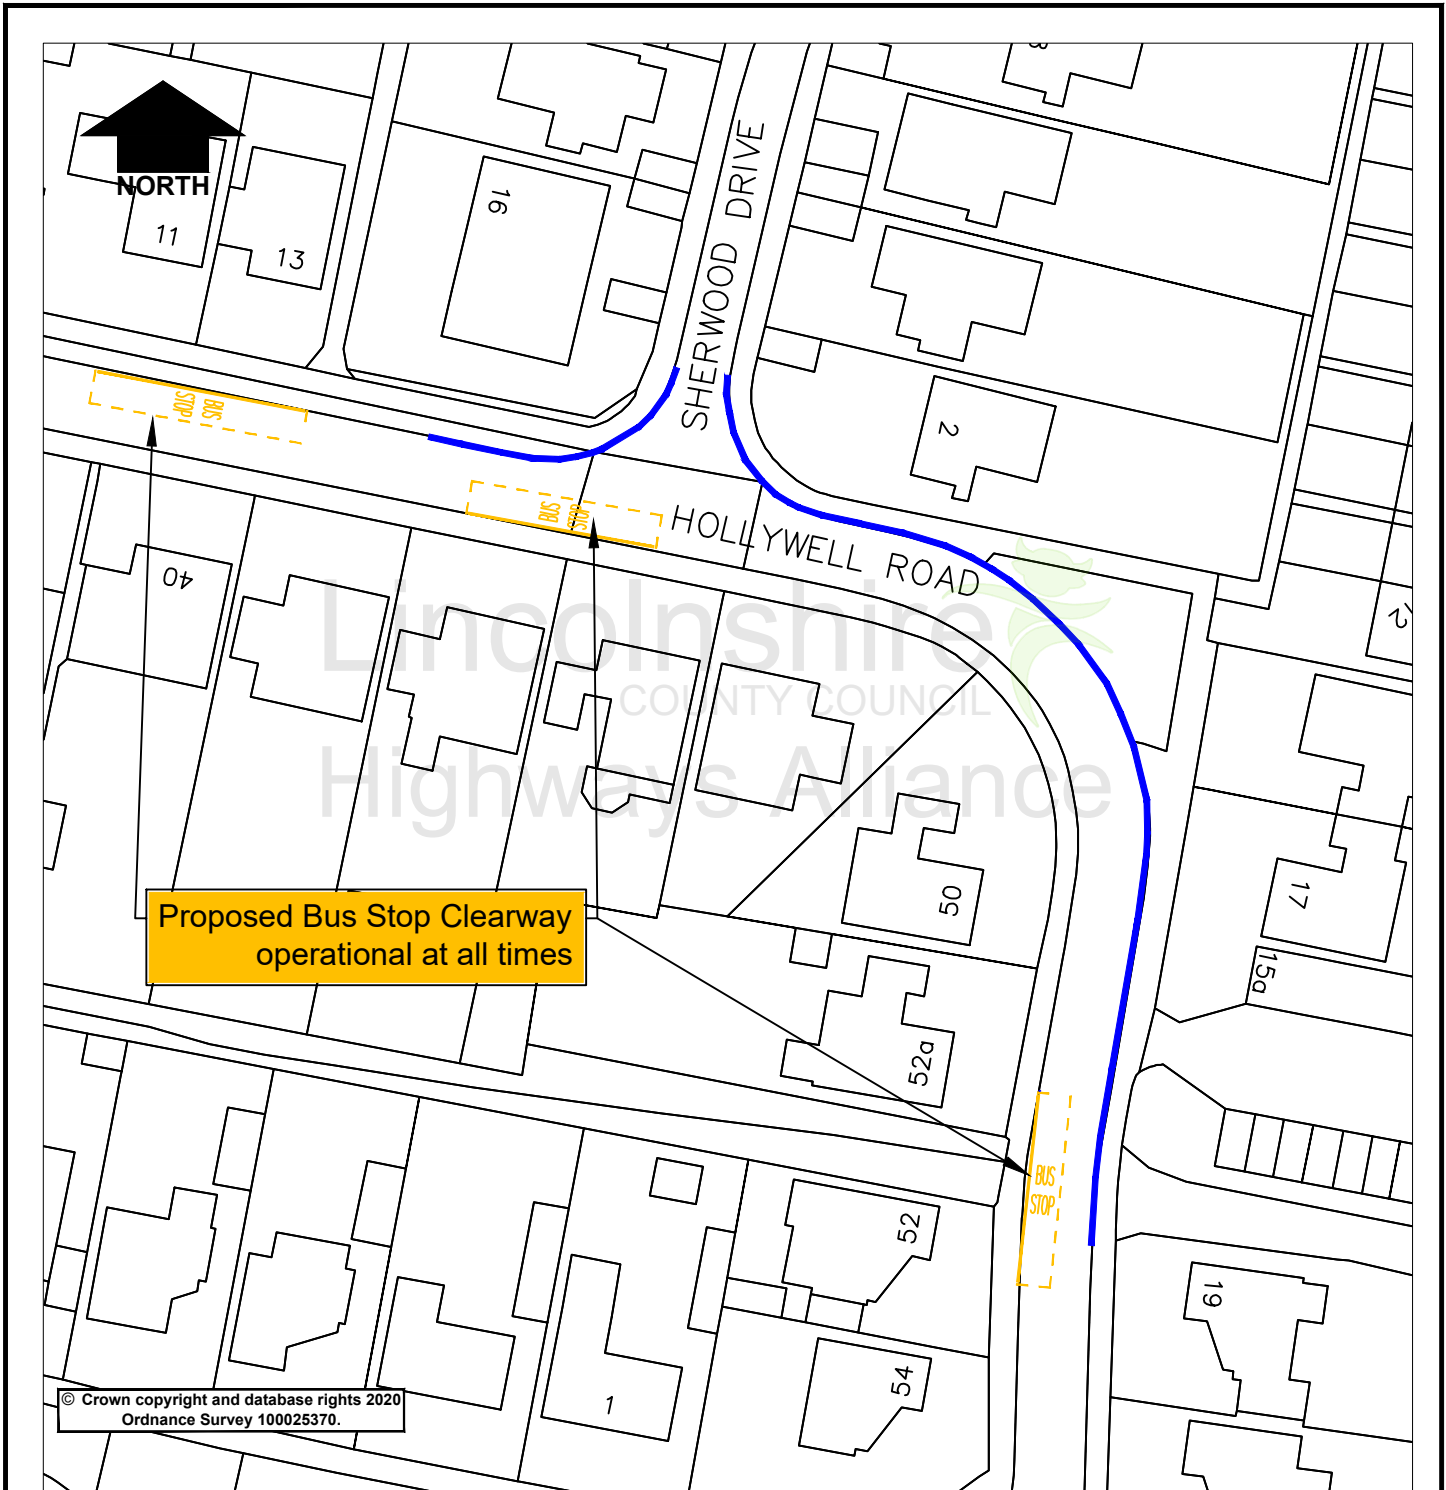

© Crown copyright and database rights 2020
Ordnance Survey 100025370.

Key	
	Proposed No Waiting at Any Time

Lincolnshire
COUNTY COUNCIL



Highways Alliance

Lancaster House
36 Orchard Street
Lincoln
LN1 1XX

Rev.	Description	Drawn	Ch'kd	Auth	Date
	Project	Drawn			Date
	Waddington - Hollywell Road		RH		Aug 2024
	Status	Project No.	Auth	Traced	
		187			
	Drawing Title			Scale	
	Proposed Waiting Restrictions			NTS	
	Drawing No.			Rev.	
	RH/187/001			0	

Aug 19, 2024 - 2:24pm C:\cmm\Traffic Regulation Orders\Schemes Master Folder DO NOT CHANGE 23-24\001-1000 Waddington - Hollywell Road - WaddingtonCAD\CAD.dwg