

ROAD TRAFFIC REGULATION ACT 1984

LINCOLNSHIRE COUNTY COUNCIL

(CROWLAND – NORTH/WEST STREET)

(PROHIBITION OF WAITING) AMENDMENT ORDER 2024

THE LINCOLNSHIRE COUNTY COUNCIL in exercise of its powers under Sections 1, 2(1) and (2), 3, 4, 5, 32, 35, 45, 46, 49, 53, 124 and Part IV of Schedule 9 of the Road Traffic Regulation Act 1984 (the Act of 1984) as amended and the Traffic Management Act 2004 (the Act of 2004) and of all other enabling powers, and after consultation with the Chief Officer of Police in accordance with Part III of Schedule 9 to the Act of 1984, hereby makes the following Order.

1. This Order shall come into operation on 20 and may be cited as the Lincolnshire County Council (Crowland – North/West Street) (Prohibition of Waiting) Amendment Order 2024
2. The Lincolnshire County Council (Prohibition and Restriction of Waiting and Loading and Parking Places) (Civil Enforcement and Consolidation) Order 2012 Plans including the key (the 'Plans') are incorporated into this Order.
3. Plan ? of the Lincolnshire County Council (Prohibition and Restriction of Waiting and Loading and Parking Places) (Civil Enforcement and Consolidation) Order 2012 shall be amended.
4. Any restriction or requirement made or having effect as if made under the Act of 1984 or any other enactment is hereby revoked insofar as it relates to the length and sides of road specified in this Order.

5. The prohibition imposed by this Order shall be in addition to and not in derogation from any restriction or requirement imposed by any regulations made or having effect as if made under the Act of 1984 or by or under any other enactment.

THE COMMON SEAL of the LINCOLNSHIRE)

COUNTY COUNCIL was hereunto affixed)

in the presence of:-)

Authorised Officer

DRAFT

DATED -

LINCOLNSHIRE COUNTY COUNCIL
(CROWLAND – NORTH/WEST STREET)
(PROHIBITION OF WAITING)
AMENDMENT ORDER 2024

A Gutherson
Director for Place
Lincolnshire County Council
County Offices
Lincoln

**LINCOLNSHIRE COUNTY COUNCIL
(CROWLAND – NORTH/WEST STREET)
(PROHIBITION OF WAITING) AMENDMENT ORDER 2024**

STATEMENT OF REASONS

- Investigations have taken place at the location above with a view to providing limited waiting in the area.
- The local businesses rely on a turnover of vehicles to facilitate customer access to local services. Long term parking that occurs in the vicinity of these businesses hinders this.
- Therefore, in accordance with the County Council's Policy, it is proposed to introduce limited waiting as per the consultation plan.
- The Chief Constable, Crowland Parish Council and South Holland District Council have been consulted, along with other local groups/companies.

PUBLIC NOTICE

LINCOLNSHIRE COUNTY COUNCIL (CROWLAND – NORTH/WEST STREET) (PROHIBITION OF WAITING) AMENDMENT ORDER 2024


NOTICE IS HEREBY GIVEN that the Lincolnshire County Council propose to make an Order under their powers contained in the Road Traffic Regulation Act 1984, the effect of which will be to introduce limited waiting on both North Street and West Street in Crowland. We are also looking at changing the existing restriction times on the Disabled bays so they are operative every day.

A copy of the plan showing the lengths of road concerned along with a Statement of Reasons for proposing to make the Order may be inspected on our website: www.lincolnshire.gov.uk/trafficorders

If you are unable to view our website the documents can be supplied to you by contacting us using the contact details below or calling our Customer Service Centre on 01522 782070 during office hours.

You may also be able to view these documents at the offices of South Holland District Council, during normal office hours.

Objections or representations to the proposals, together with the grounds on which they are made, must be made in writing to Chief Executive - Lincolnshire County Council, Lancaster House, 36 Orchard Street, Lincoln, LN1 1XX or Email: TRO@lincolnshire.gov.uk (For the attention of: Miss K Fraser, Traffic Orders Section) by **Monday 16th December 2024**

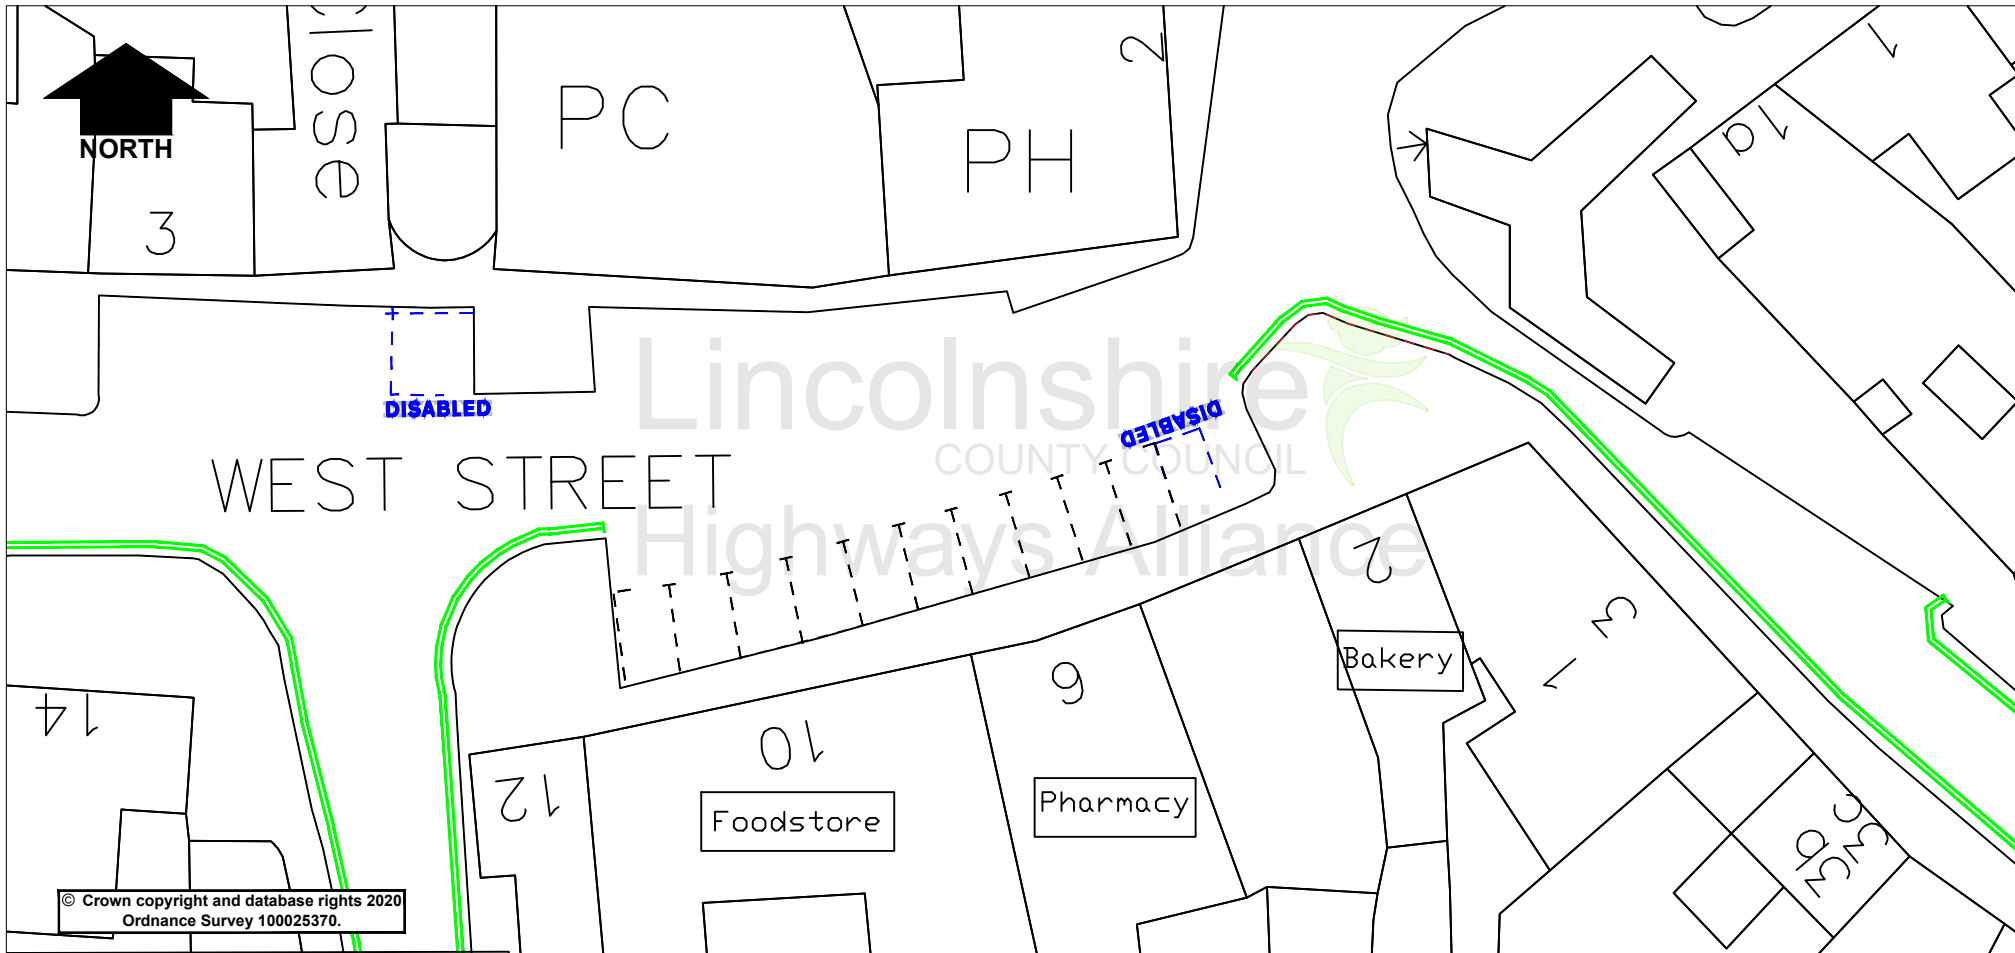

© Crown copyright and database rights 2020
Ordnance Survey 100025370.

Key:

	Proposed 'Mon-Sat 8am-6pm 1 hour limited waiting no return within 1 hour'
	Proposed 'Disabled badge holders only 2 hours limited waiting no return within 1 hour'
	Existing 'No waiting at any time'

Lincolnshire
COUNTY COUNCIL
Highways Alliance
Lancaster House, 36 Orchard Street, Lincoln, LN1 1YZ

Rev.	Description	Drawn	Ch'kd	Auth	Date
	Project				
	West Street, Crowland				
	972	KF			13/08/24
	Project No.				
	Status				
	Drawing Title				
	Proposed Restrictions				
	Drawing No.				
	H/KF/972/001	0			NTS @A4

Aug 15/2024 - 10:47 am X:\comment\Traffic Regulation - Orders\Schemes Master Folder\DO NOT CHANGE\900-999\972 - Abdon Street Shops Limited - Waiting Bays\CAD\CAD.dwg



© Crown copyright and database rights 2020
Ordnance Survey 100025370.

Key:

- Proposed 'Disabled badge holders only 2 hours limited waiting no return within 1 hour'
- Proposed 'Mon-Sat 10am-6pm 2 hour limited waiting no return within 1 hour'
- Existing 'No Waiting Fri 7am-10am'


Lincolnshire
COUNTY COUNCIL

Highways Alliance

Lancaster House, 36 Orchard Street, Lincoln, LN1 1YZ

Rev.	Description	Drawn	Ch'kd	Auth	Date
	Project				
	North Street, Crowland				
	972	KF			13/08/24
	Project No.				
	Status				
	Drawing Title				
	Proposed Restrictions				
	Drawing No.				
	H/KF/972/002	0			NTS @A4

Aug 15/2024 - 10:47 am X:\comment\Traffic Regulation - Orders\Schemes Master Folder\DO NOT CHANGE\900-999\972 - Albin Street Shops Limited - Waiting Bays\CAD\A4.dwg

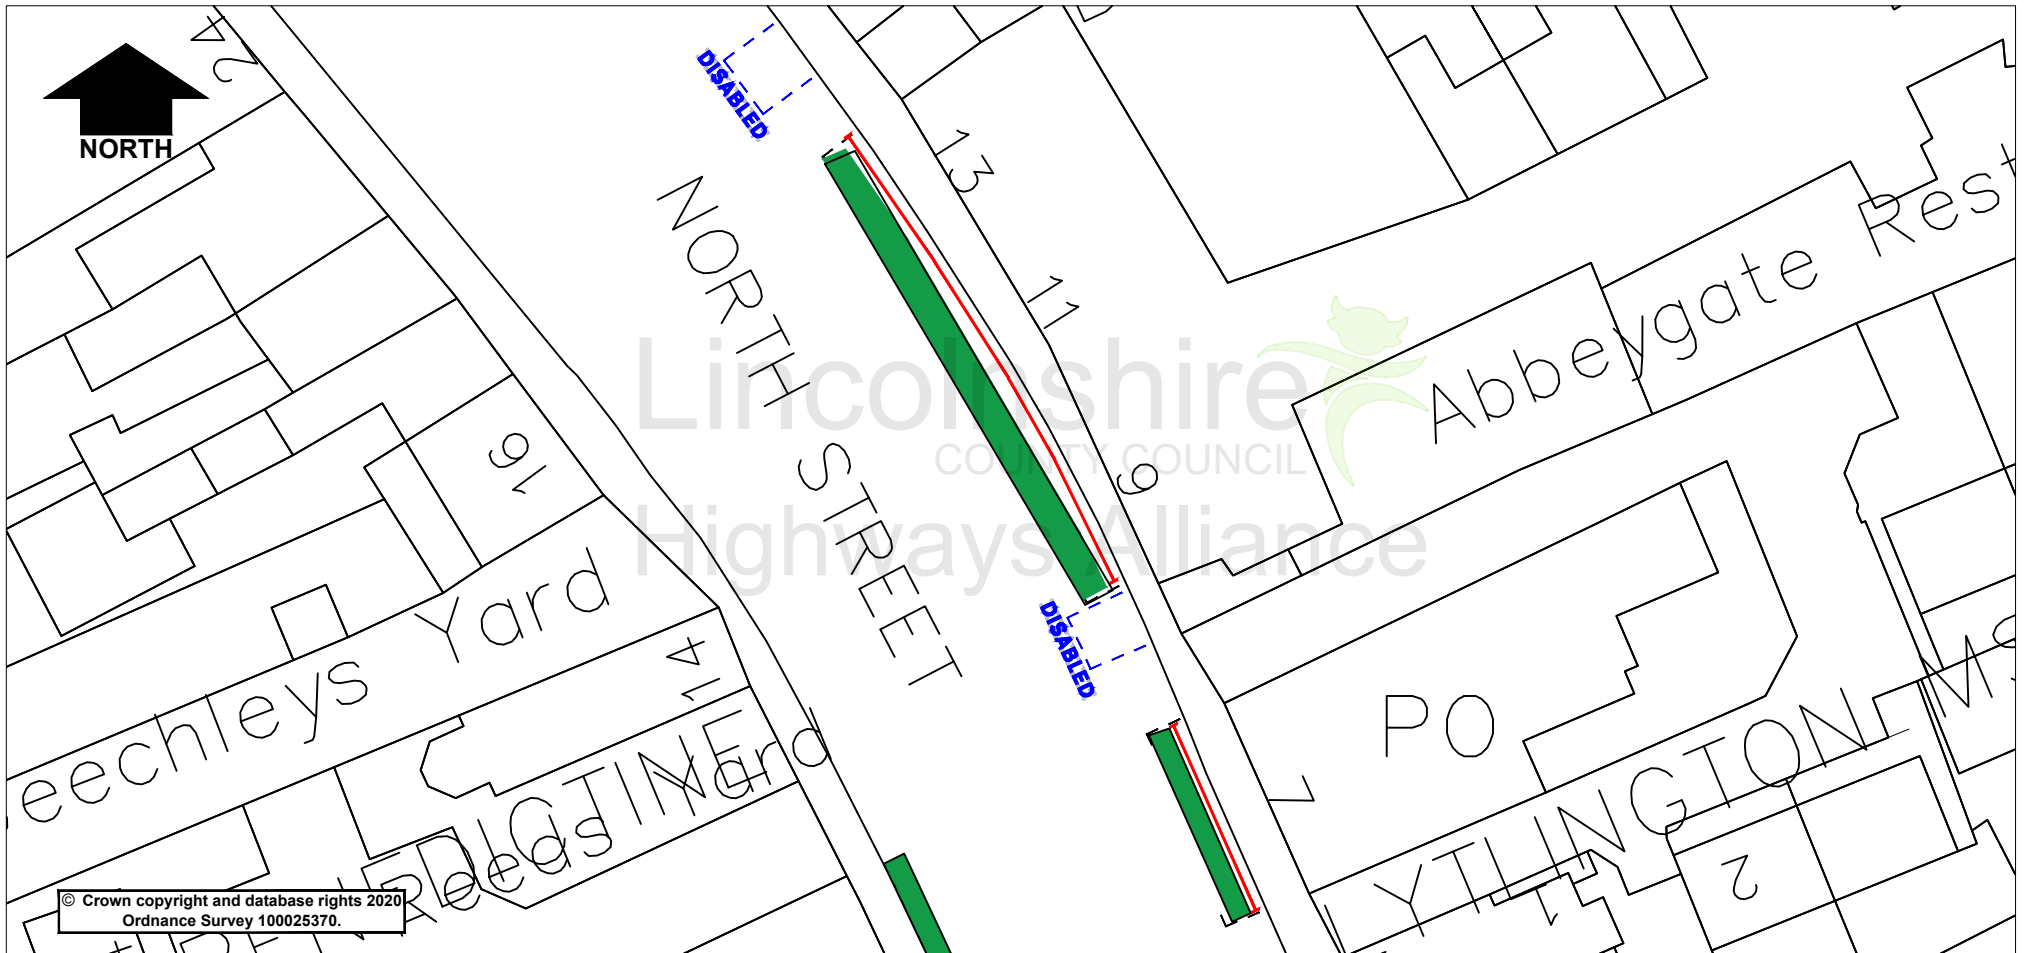

© Crown copyright and database rights 2020
Ordnance Survey 100025370.

Key:

- Proposed 'Disabled badge holders only 2 hours limited waiting no return within 1 hour'
- Proposed 'Mon-Sat 10am-6pm 2 hour limited waiting no return within 1 hour'
- Existing 'No Waiting Fri 7am-10am'

Lincolnshire
COUNTY COUNCIL
Highways Alliance
Lancaster House, 36 Orchard Street, Lincoln, LN1 1YZ

<small>Project</small>	North Street, Crowland	<small>Drawn</small>	KF	<small>Date</small>	13/08/24
<small>Status</small>	972	<small>Ch'kd</small>		<small>Date</small>	
<small>Drawing Title</small>	Proposed Restrictions	<small>Auth</small>		<small>Traced</small>	
<small>Drawing No.</small>	H/KF/972/003	<small>Rev.</small>	0	<small>Scale</small>	NTS @A4