

ROAD TRAFFIC REGULATION ACT 1984

LINCOLNSHIRE COUNTY COUNCIL

(SPALDING – QUEENS ROAD / THAMES ROAD / ST PAULS ROAD)

(PROHIBITION OF WAITING & LOADING) AMENDMENT ORDER 20

THE LINCOLNSHIRE COUNTY COUNCIL in exercise of its powers under Sections 1, 2(1) and (2), 3, 4, 5, 32, 35, 45, 46, 49, 53, 124 and Part IV of Schedule 9 of the Road Traffic Regulation Act 1984 (the Act of 1984) as amended and the Traffic Management Act 2004 (the Act of 2004) and of all other enabling powers, and after consultation with the Chief Officer of Police in accordance with Part III of Schedule 9 to the Act of 1984, hereby makes the following Order.

1. This Order shall come into operation on _____ 20__ and may be cited as the Lincolnshire County Council (Spalding – Queens Road / Thames Road / St Pauls Road) (Prohibition of Waiting & Loading) Amendment Order 20__.
2. The Lincolnshire County Council (Prohibition and Restriction of Waiting and Loading and Parking Places) (Civil Enforcement and Consolidation) Order 2012 Plans including the key (the 'Plans') are incorporated into this Order.
3. Plan ? of the Lincolnshire County Council (Prohibition and Restriction of Waiting and Loading and Parking Places) (Civil Enforcement and Consolidation) Order 2012 shall be amended.
4. Any restriction or requirement made or having effect as if made under the Act of 1984 or any other enactment is hereby revoked insofar as it relates to the length and sides of road specified in this Order.

5. The prohibition imposed by this Order shall be in addition to and not in derogation from any restriction or requirement imposed by any regulations made or having effect as if made under the Act of 1984 or by or under any other enactment.

THE COMMON SEAL of the LINCOLNSHIRE)

COUNTY COUNCIL was hereunto affixed)

in the presence of:-)

Authorised Officer

DRAFT

DATED -

LINCOLNSHIRE COUNTY COUNCIL
(SPALDING – QUEENS ROAD / THAMES ROAD / ST PAULS ROAD)
(PROHIBITION OF WAITING & LOADING)
AMENDMENT ORDER 20

A Gutherson
Director for Place
Lincolnshire County Council
County Offices
Lincoln

LINCOLNSHIRE COUNTY COUNCIL
(SPALDING – QUEENS ROAD / THAMES ROAD / ST PAULS ROAD)
(PROHIBITION OF WAITING & LOADING) AMENDMENT ORDER 20

STATEMENT OF REASONS

- Following investigations at the above mentioned location it was found that during peak school drop off/pick up times there are vehicles parked/waiting on the advisory 'School Keep Clear' markings and at junctions close to the school. Visibility for the school crossing patrol is also impaired due to parked vehicles.
- The introduction of a formal Traffic Regulation Order will discourage parking/waiting on the 'School Keep Clear' markings and at junctions close to the school. It will enable civil parking enforcement officers to issue Penalty Charge Notices where appropriate.
- The proposals will facilitate traffic flow, ensure all accesses are kept clear and improve visibility and road safety for all users.
- Therefore, in accordance with the County Council's Policy, it is proposed to prohibit waiting and also loading in some areas of Queens Road as set out on the Plans to the Order.
- The Chief Constable, South Holland District Council have been consulted, along with other local groups/companies.

PUBLIC NOTICE

LINCOLNSHIRE COUNTY COUNCIL (SPALDING (SPALDING - QUEENS ROAD / THAMES ROAD / ST PAULS ROAD))

(PROHIBITION OF WAITING & LOADING) AMENDMENT ORDER 20

NOTICE IS HEREBY GIVEN that the Lincolnshire County Council propose to make an Order under their powers contained in the Road Traffic Regulation Act 1984, the effect of which will be to prohibit waiting as set out in the Schedule below: -

- Introduce a bus stop clearway Mon-Sat 8am-6pm fronting numbers 128-132 Queens Road
- Introduce mandatory school keep clear Mon-Fri 8.30-9.30am & 2.30-4.30pm outside school entrances
- Introduce no waiting at any time fronting numbers 108 to 128 Queens Road (even numbers only) and at the junctions of Queens Road and Thames Road and St Pauls Road
- Introduce No Waiting / No Loading Mon-Fri 8.30-9.30am & 2.30-4.30pm fronting numbers 91 to 121 Queens Road (odd numbers only).


Exemptions are included which will permit the maintenance of the roads, and works in connection with the supply of gas, electricity, water, and telecommunications apparatus.

A copy of the plan showing the lengths of road concerned along with a Statement of Reasons for proposing to make the Order may be inspected on our website: www.lincolnshire.gov.uk/trafficorders

If you are unable to view our website the documents can be supplied to you by contacting us using the contact details below or calling our Customer Service Centre on 01522 782070 during office hours.

You may also be able to view these documents at the offices of South Holland District Council, during normal office hours.


Objections or representations to the proposals, together with the grounds on which they are made, must be made in writing to Chief Executive - Lincolnshire County Council, Lancaster House, 36 Orchard Street, Lincoln, LN1 1XX or Email: TRO@lincolnshire.gov.uk (For the attention of: Mrs R Hayward, Traffic Orders Section) by **12 December 2024**

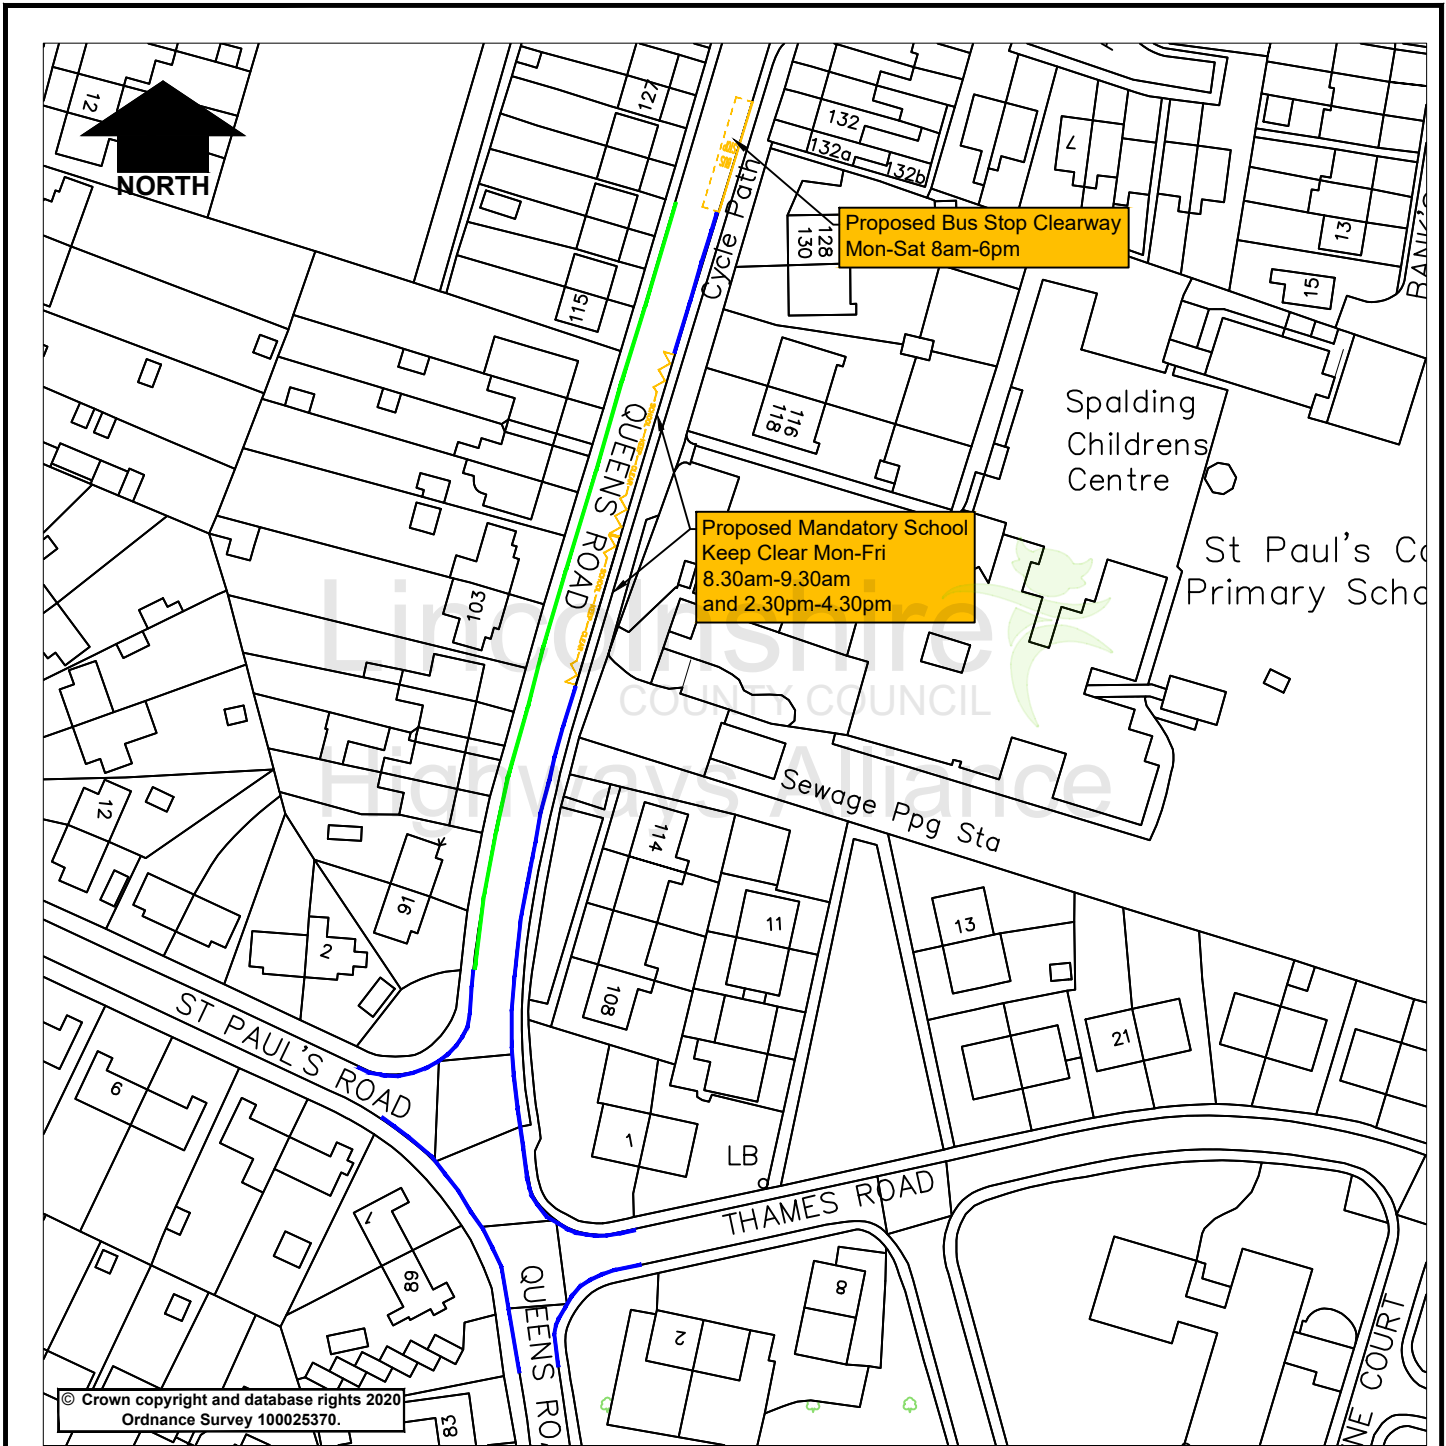

© Crown copyright and database rights 2020
Ordnance Survey 100025370.

Key	
	Proposed No Waiting at Any Time
	Proposed No Waiting and No Loading Mon-Fri 8.30am-9.30am and 2.30pm-4.30pm

Lincolnshire
COUNTY COUNCIL



Highways Alliance

Lancaster House
36 Orchard Street
Lincoln
LN1 1XX

Rev.	Description	Drawn	Ch'kd	Auth	Date
	Project	Drawn			Date
	Spalding - Queens Road			RH	Sept 2024
	Status	Project No.	Auth	Traced	
	157				
	Drawing Title			Scale	
	Proposed Waiting Restrictions			NTS	
	Drawing No.			Rev.	
	RH/157/001			0	

Sep 25, 2024 - 10:44am G:\common\Traffic Regulation Orders\Schemes Master Folder DO NOT CHANGE 23-24\001-1000 Waiting Restrictions\157 - Queens Road - Spalding\CA\CAD.dwg